



SEE PAGE 23A FOR TEST RESULTS

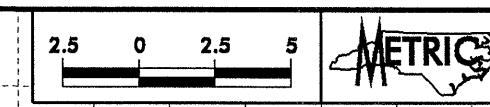

PROJECT REFERENCE NO. R-2552AB SHEET NO. 31

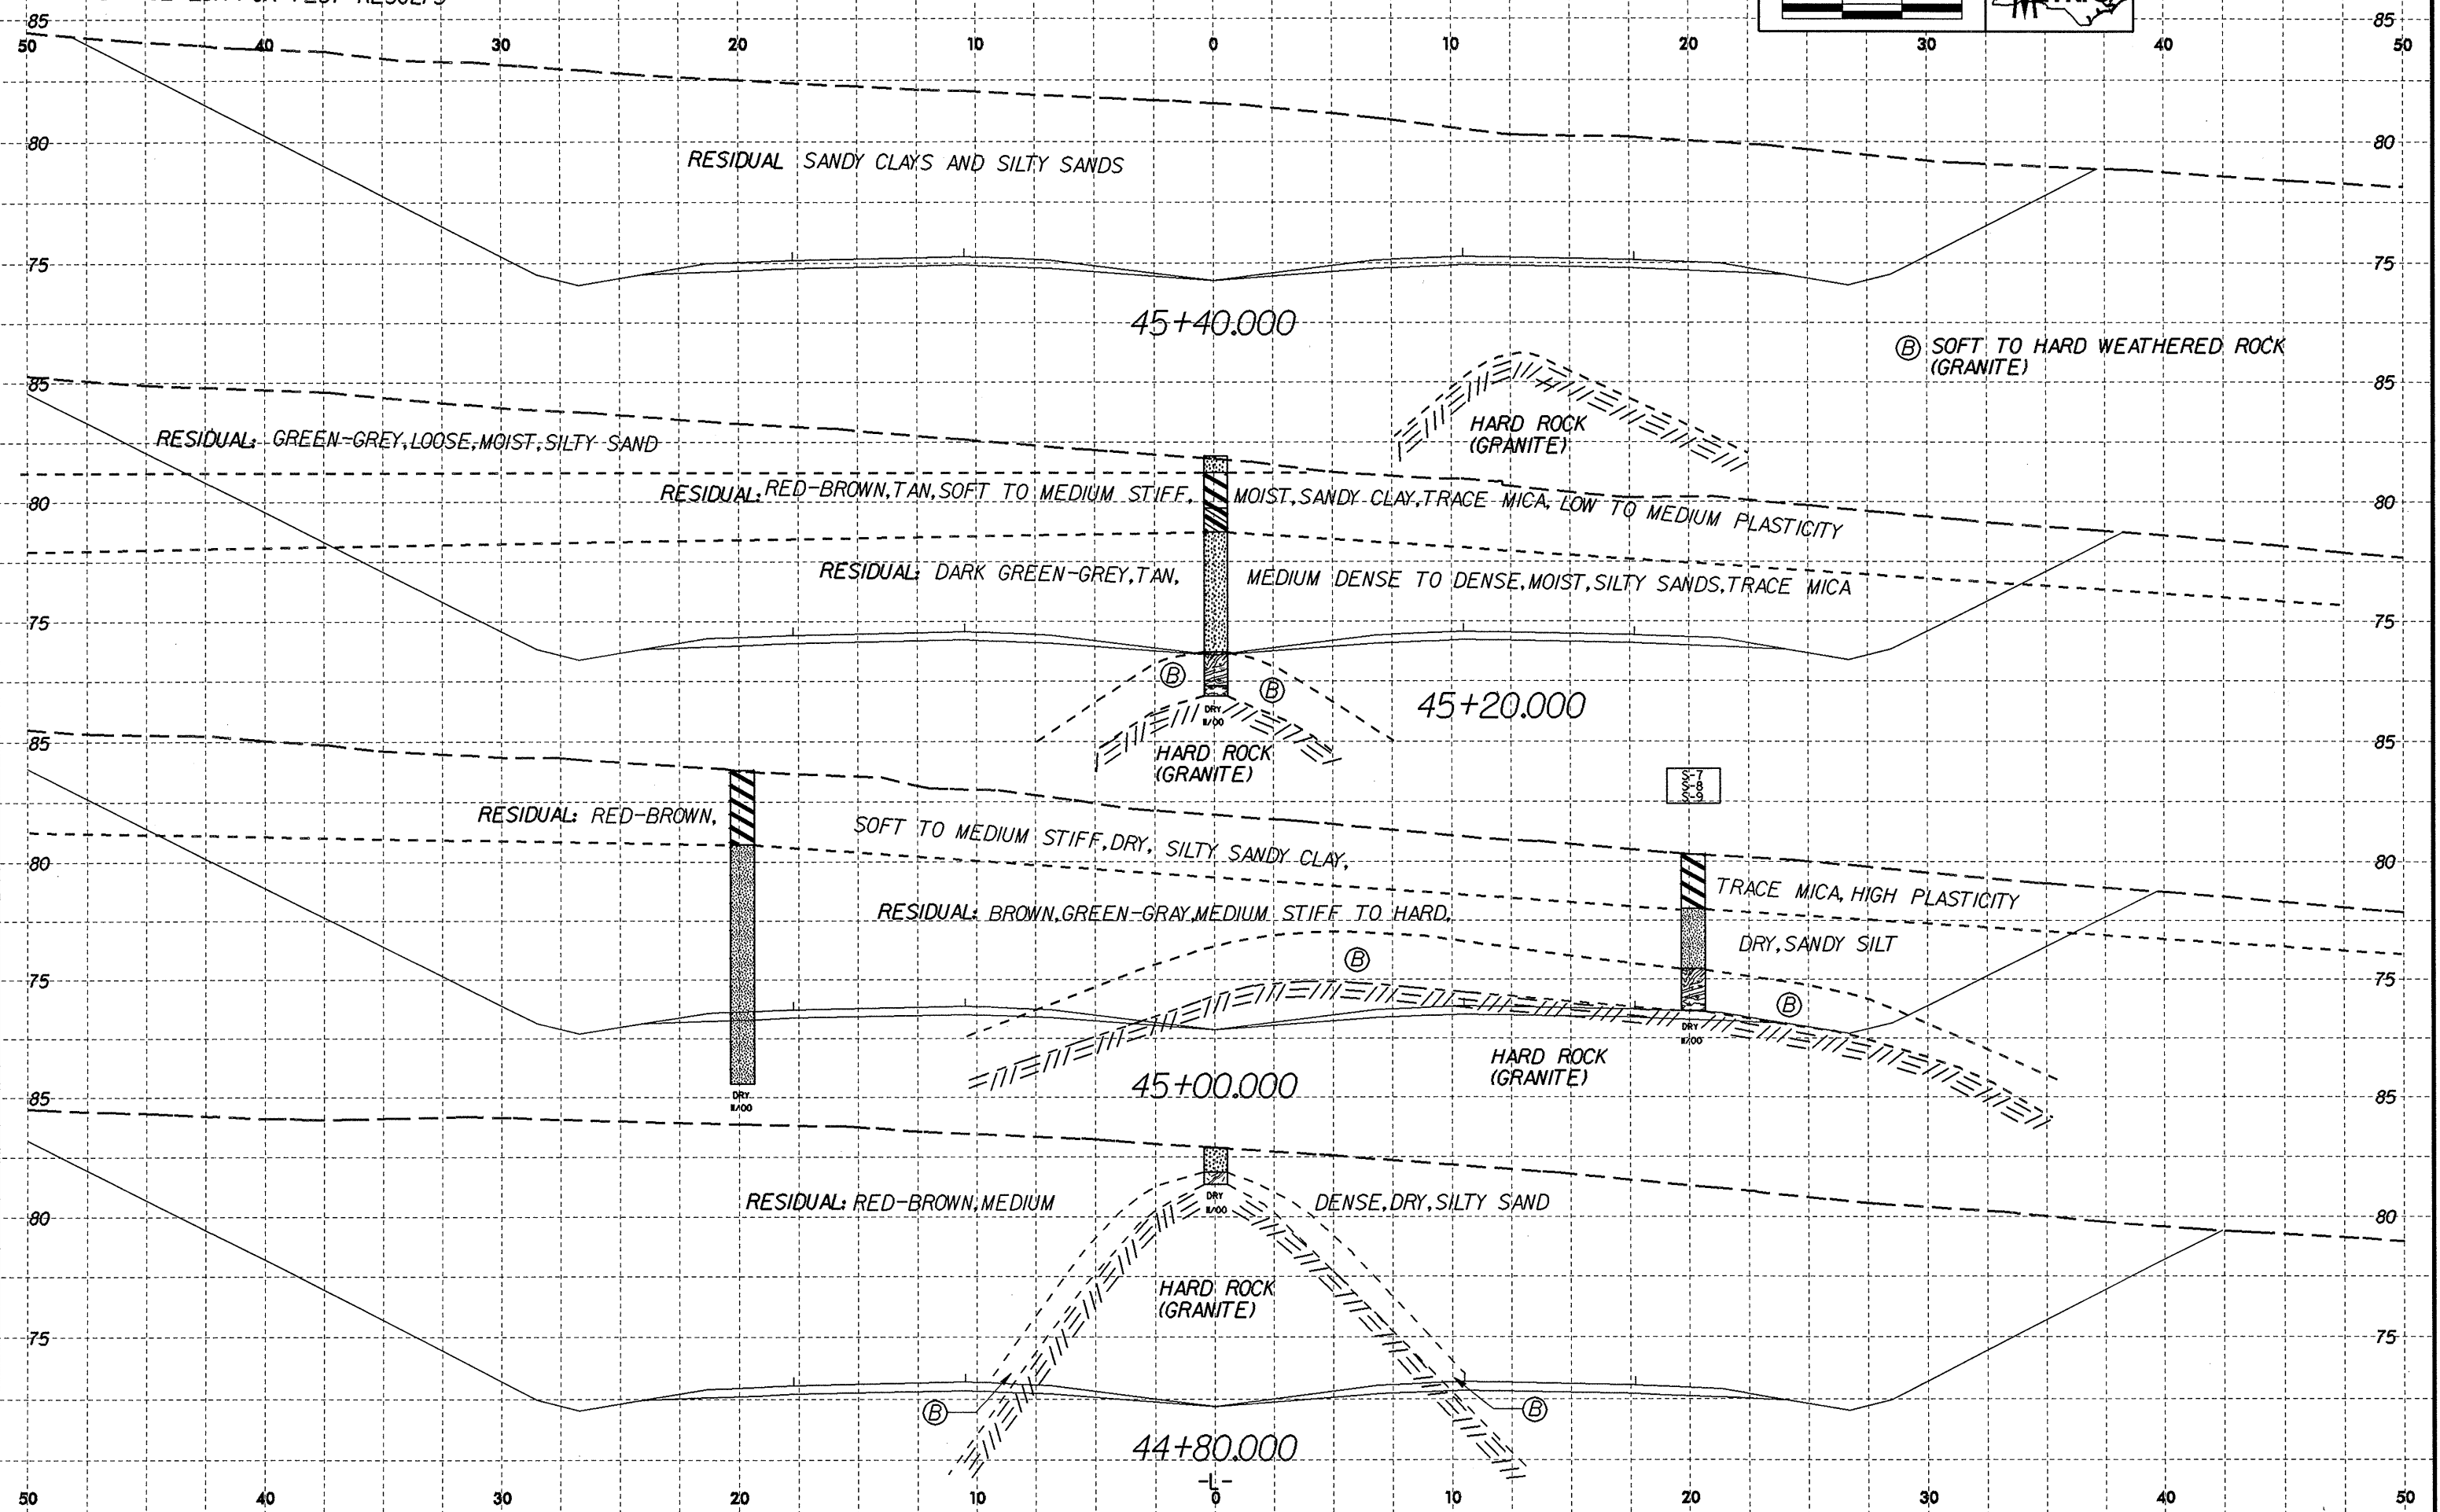

ⓑ SOFT TO HARD WEATHERED ROCK (GRANITE)

HARD ROCK (GRANITE)

ⓑ HARD ROCK (GRANITE)

HARD ROCK (GRANITE)

HARD ROCK (GRANITE)

RESIDUAL: RED-BROWN, MEDIUM

DENSE, DRY, SILTY SAND

RESIDUAL: DARK GREEN-GREY, TAN, MEDIUM DENSE TO DENSE, MOIST, SILTY SANDS, TRACE MICA

RESIDUAL: RED-BROWN, TAN, SOFT TO MEDIUM STIFF, MOIST, SANDY CLAY, TRACE MICA, LOW TO MEDIUM PLASTICITY

RESIDUAL: GREEN-GREY, LOOSE, MOIST, SILTY SAND

SOFT TO MEDIUM STIFF, DRY, SILTY SANDY CLAY

TRACE MICA, HIGH PLASTICITY

RESIDUAL: BROWN, GREEN-GRAY, MEDIUM STIFF TO HARD

DRY, SANDY SILT

RESIDUAL: RED-BROWN

RESIDUAL SANDY CLAYS AND SILTY SANDS

50 40 30 20 10 0 10 20 30 40 50

85 80 75 85 80 75 85 80 75 85 80 75 85 80 75 85 80 75

45+40.000

45+20.000

45+00.000

44+80.000

DRY 1/00

DRY 1/00

DRY 1/00

DRY 1/00

DRY 1/00

DRY 1/00

DRY 1/00

DRY 1/00

DRY 1/00

DRY 1/00

DRY 1/00

DRY 1/00