


RPD

SAMPLE NO.	OFFSET	STATION	DEPTH INTERVAL	AASHTO CLASS.	LL	P.I.	% BY WEIGHT				% PASSING (SIEVES)			% MOISTURE	% ORGANIC
							C. SAND	F. SAND	SILT	CLAY	10	40	200		
S-109	CL	10+40	2.50-4.00	A-7-5(10)	52	16	14.7	28.7	28.4	28.1	100	91	62	-	-
S-110	CL	11+20	4.00-6.50	A-5(0)	46	2	25.3	45.0	15.6	14.1	100	87	36	-	-
S-132	CL	12+00	0.00-5.00	A-7-5(22)	69	38	7.6	37.4	14.8	40.2	100	96	61	-	-
SS-129	CL	13+60	1.09-1.53	A-2-4(0)	26	7	45.2	33.2	7.5	14.1	92	68	25	-	-
SS-130	CL	13+80	2.00-2.45	A-5(0)	50	NP	19.9	50.5	19.6	10.1	100	95	37	58.9	-
SS-131	CL	13+80	4.13-4.58	A-7-5(15)	71	26	10.3	37.4	24.2	28.1	100	98	58	61.2	-
S-127	CL	14+40	0.00-3.90	A-7-5(15)	56	19	5.8	26.5	17.4	50.3	99	96	72	-	-
S-128	CL	14+80	3.90-5.46	A-5(1)	41	6	25.5	37.6	20.8	16.1	99	85	43	-	-
S-126	CL	15+40	0.00-3.78	A-2-4(0)	16	NP	50.3	38.6	3.1	8.0	96	68	15	-	-
S-124	CL	16+00	0.00-2.50	A-6(2)	35	14	28.1	34.2	1.5	36.2	100	87	42	-	-
S-125	CL	16+00	2.50-4.06	A-6(2)	39	15	29.7	30.6	1.5	38.2	99	90	41	-	-

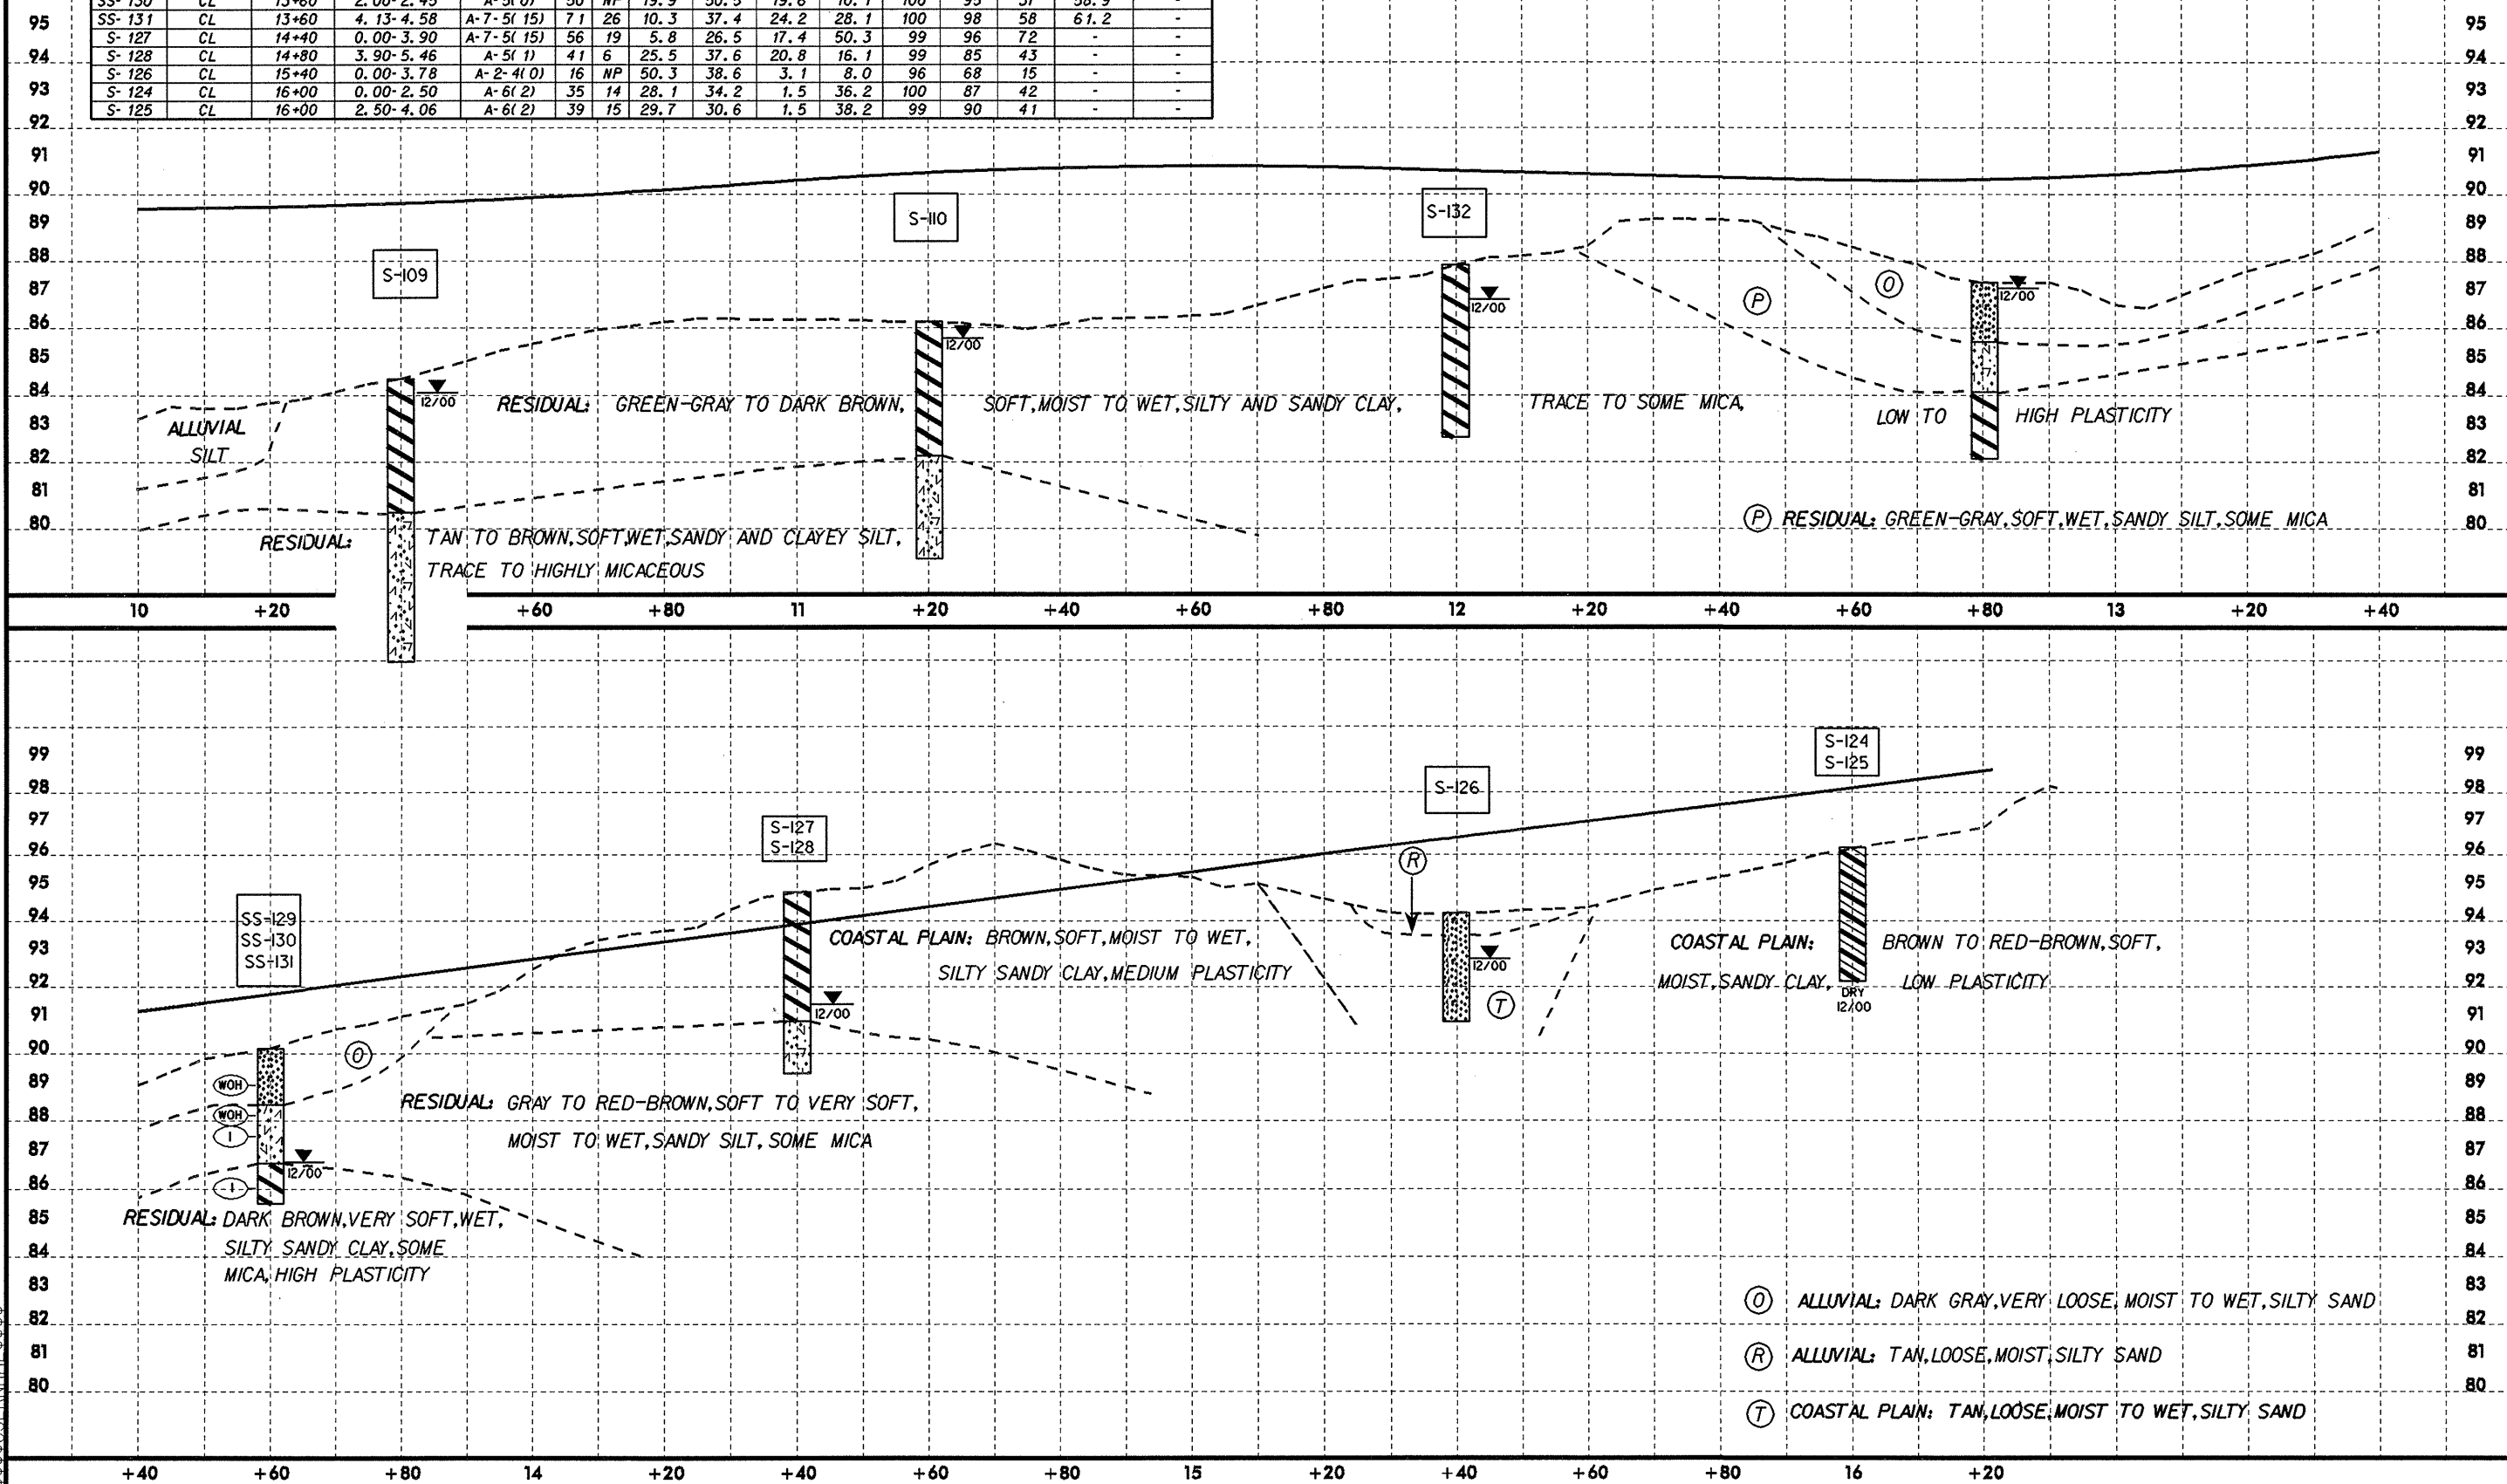

SYSTEMS
 DESIGN
 CONSULTANTS
 INC.