



10/26/09

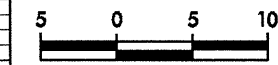

PROJECT REFERENCE NO. R-2552AA	SHEET NO. X-94
-----------------------------------	-------------------

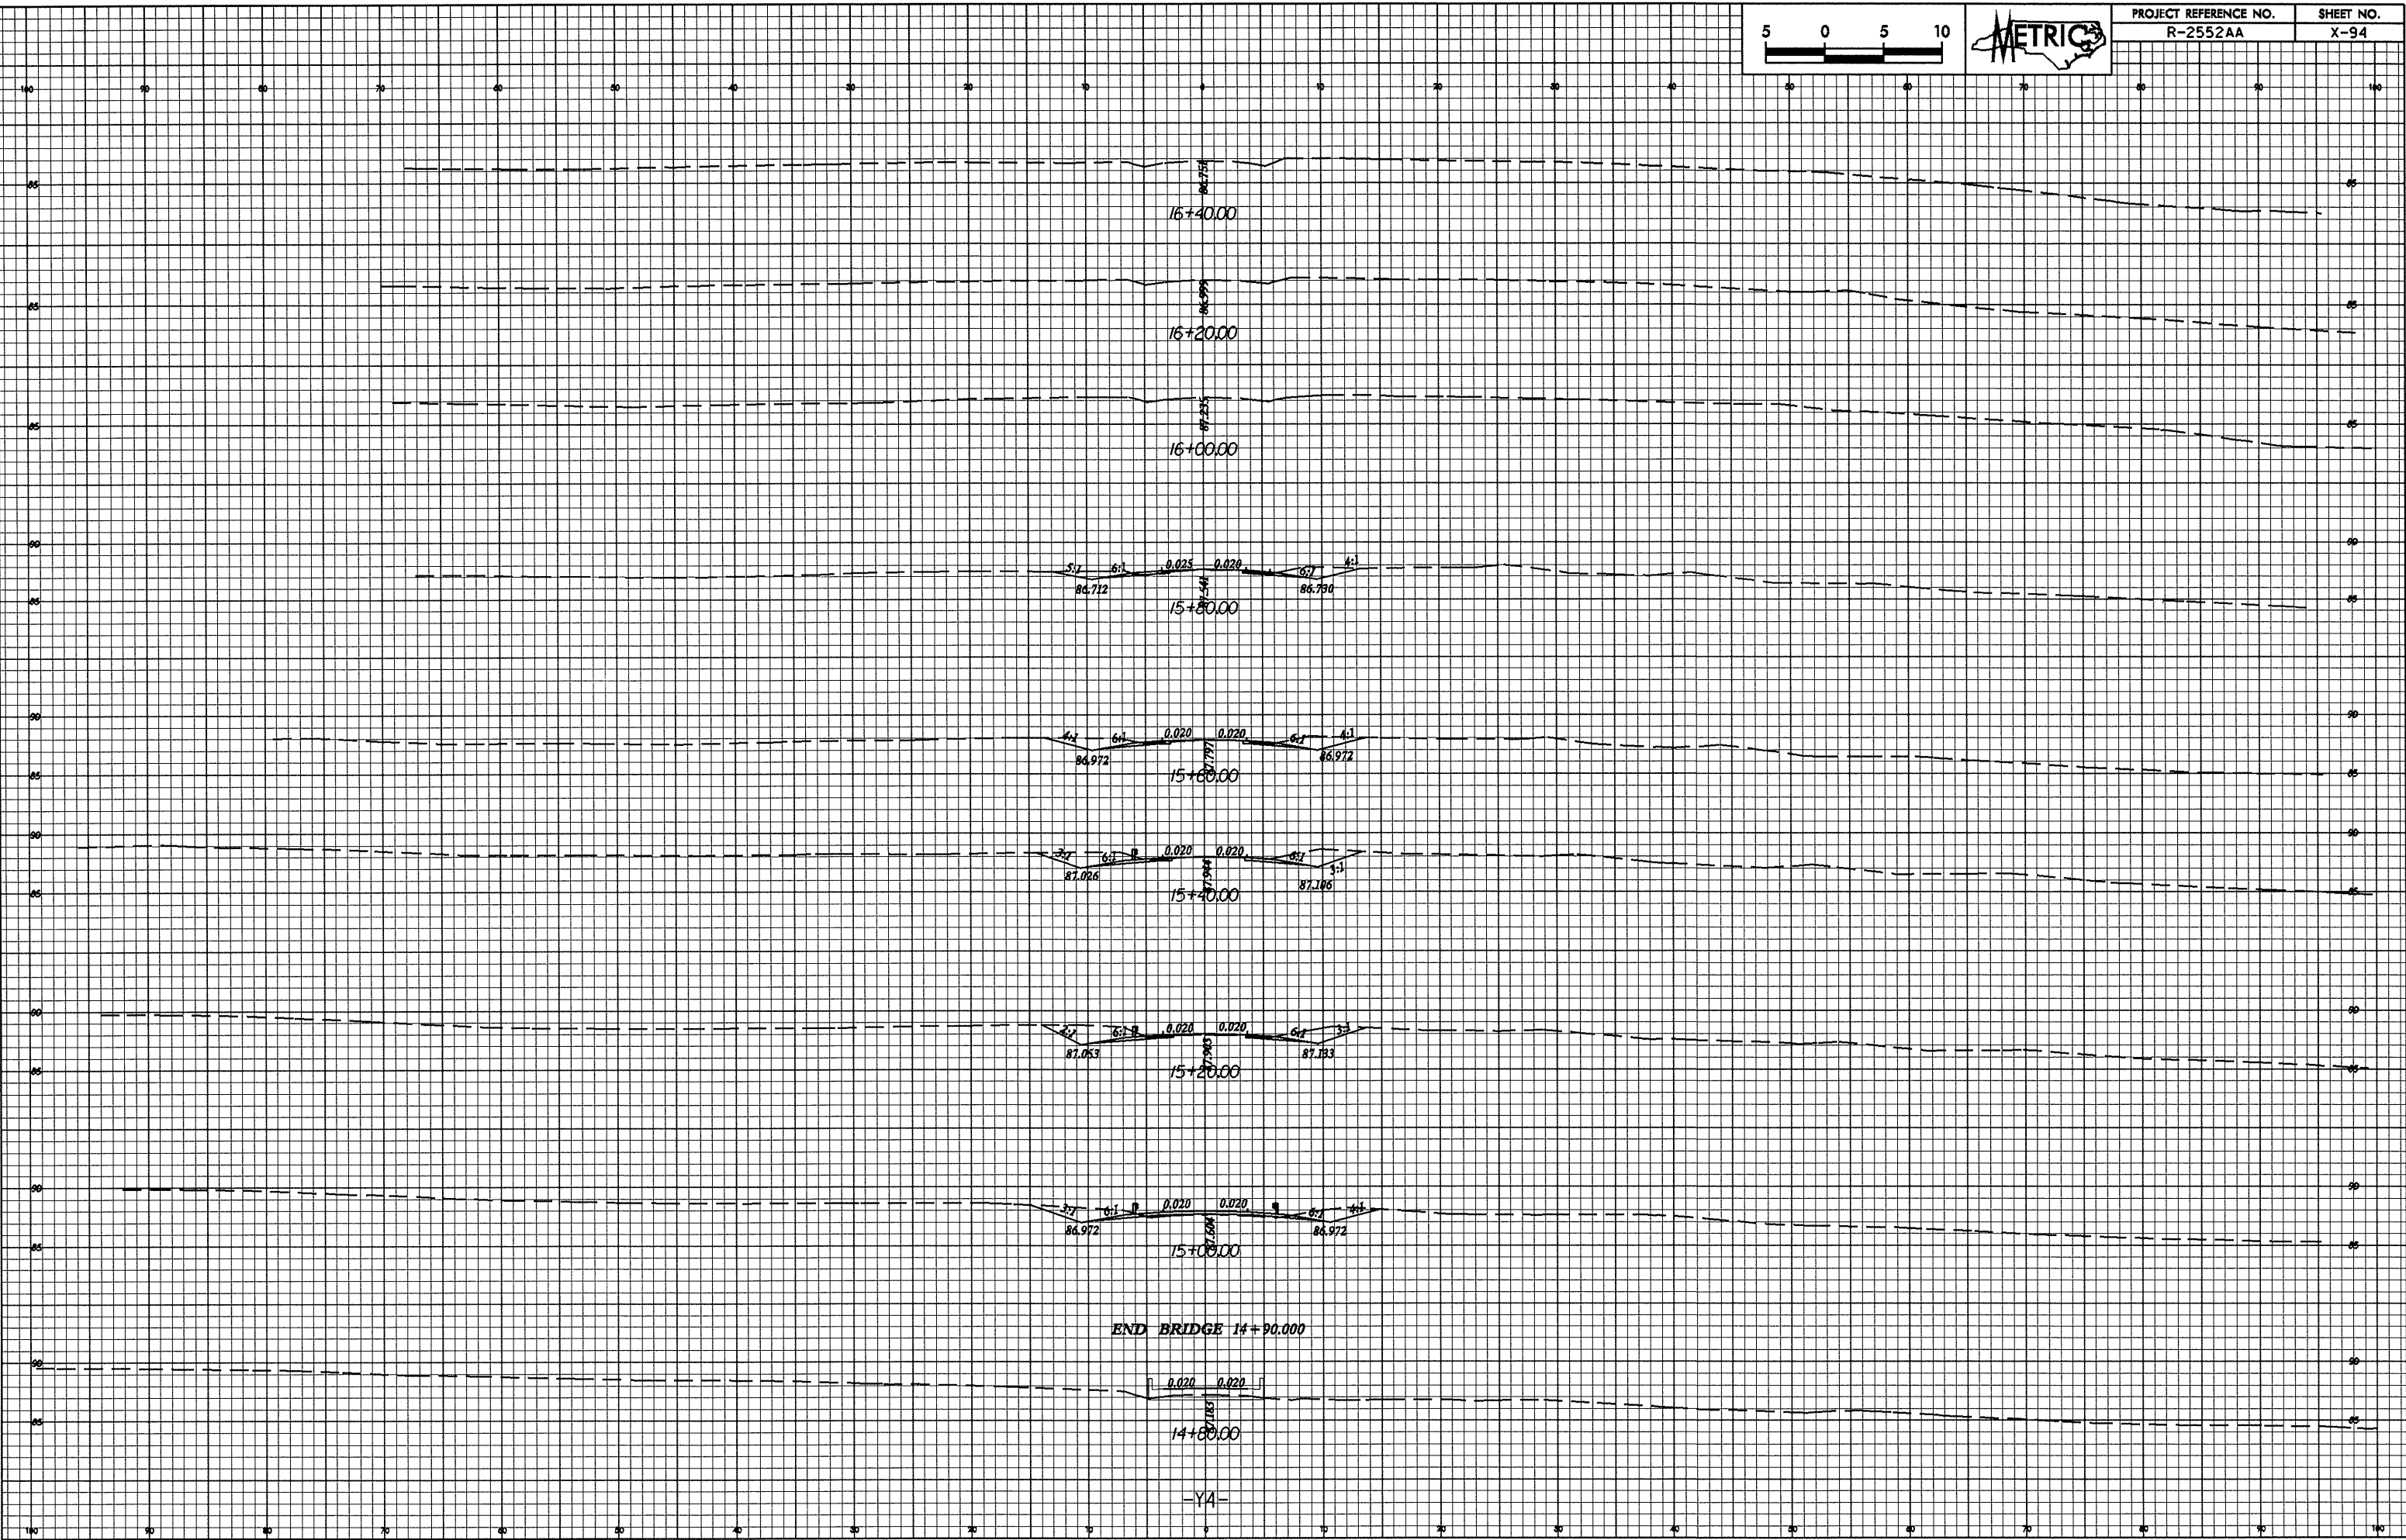

25-144-2005 1418
R-2552AA
14+80.00
F:\Metric\25-144-2005\1418\1418.dgn

-Y4-