



10/26/08
25-144-2000-1419
P:\m\144-2000-1419\144-2000-1419.dwg

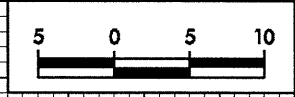

PROJECT REFERENCE NO.	SHEET NO.
R-2552AA	X-93

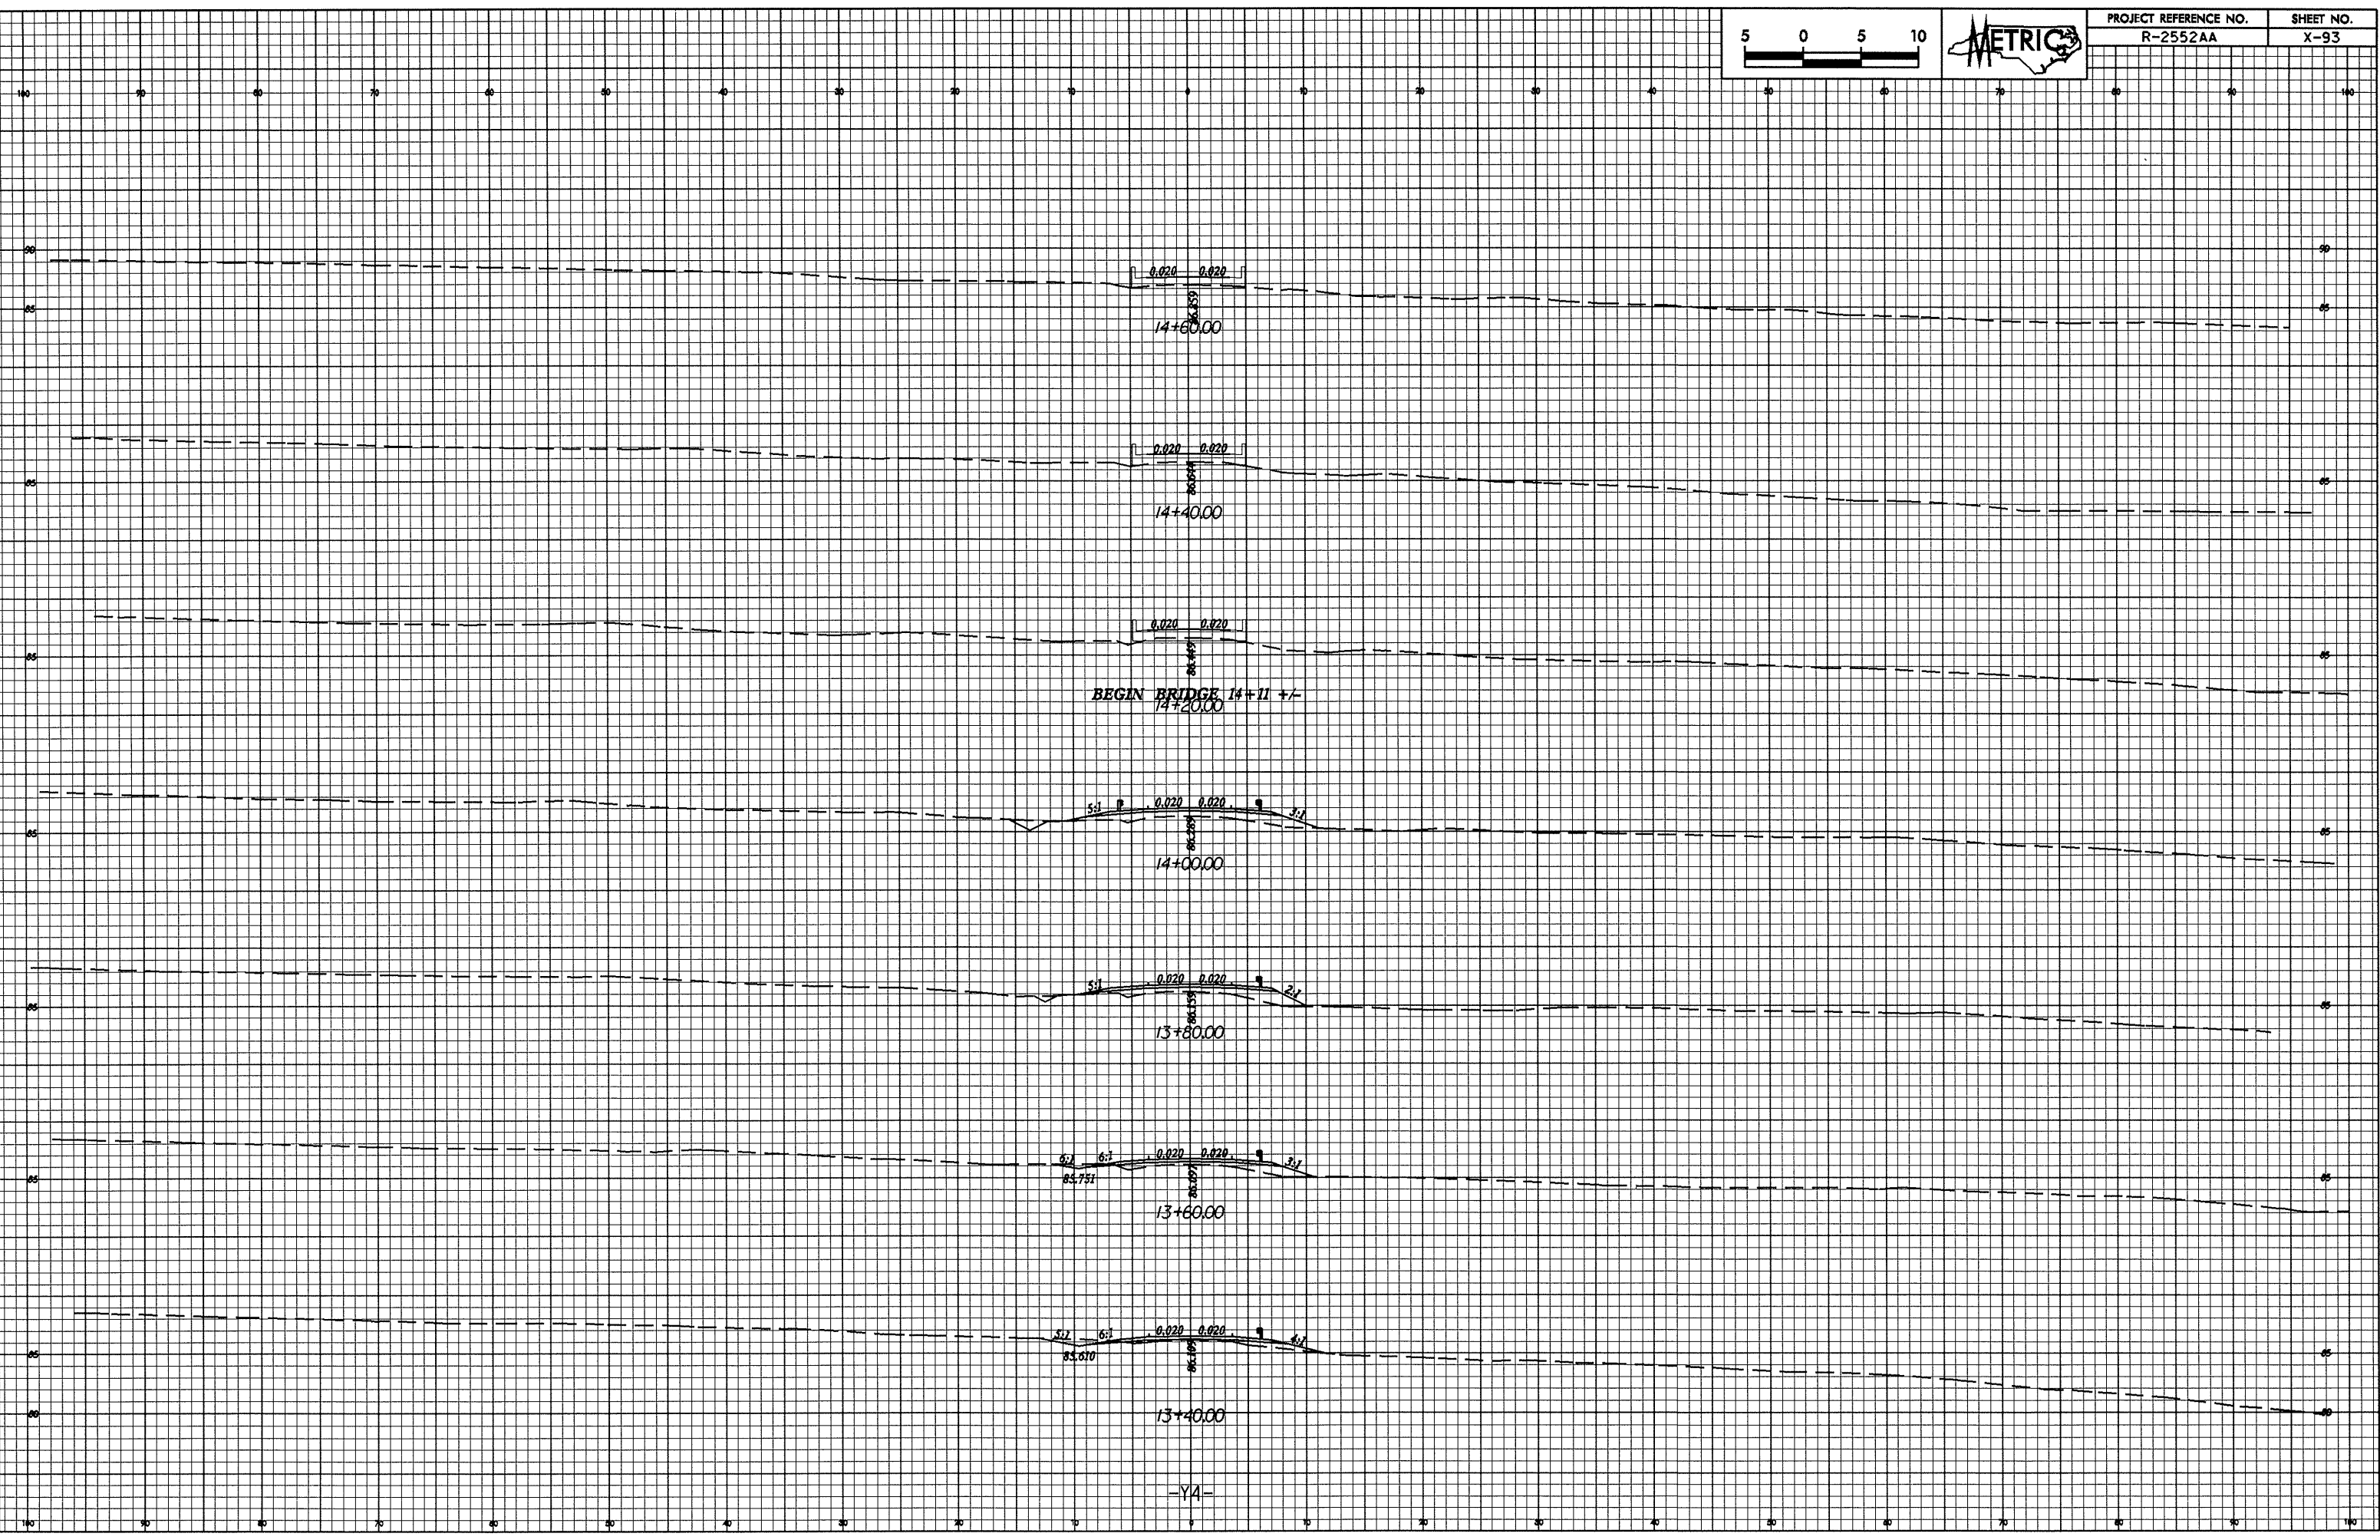

-Y1-