



10/26/08  
25-104-2005 1415  
P:\m\104-2005\104-2005.dwg

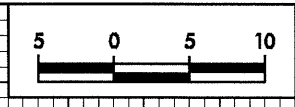

PROJECT REFERENCE NO.	SHEET NO.
R-2552AA	X-84

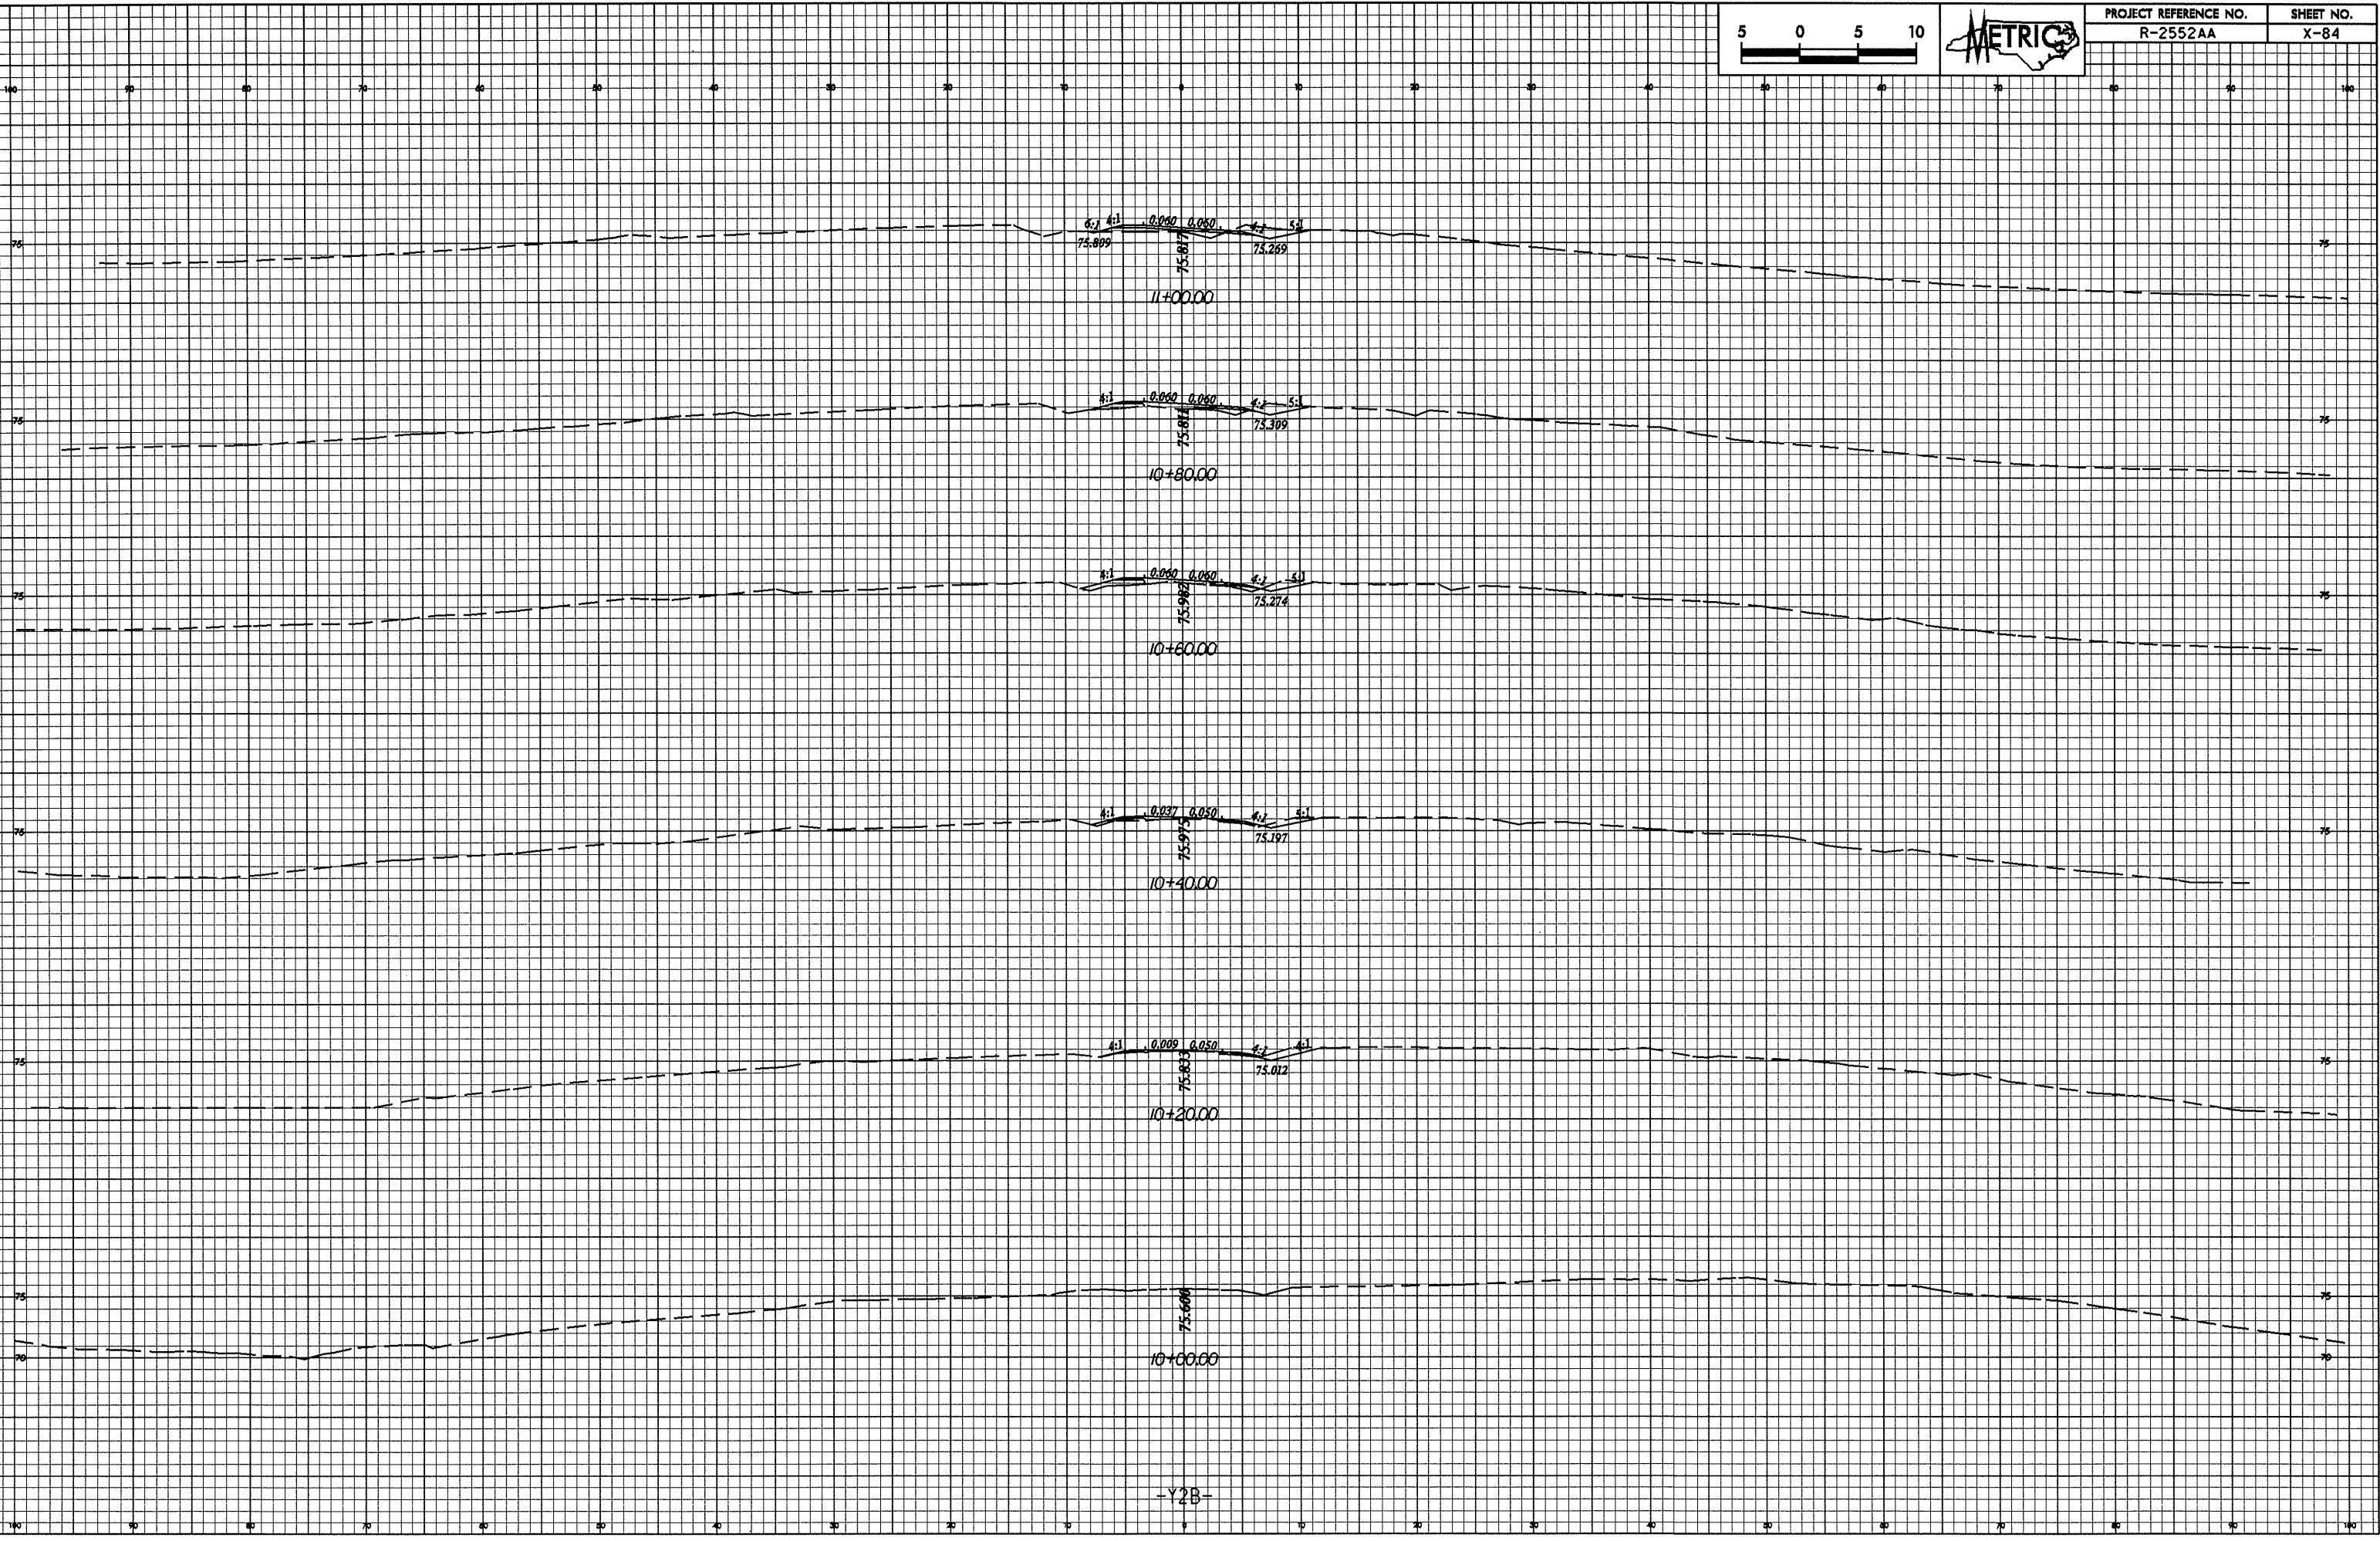

-Y2B-