



10/26/08

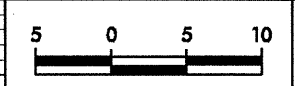

PROJECT REFERENCE NO. R-2552AA	SHEET NO. X-81
-----------------------------------	-------------------

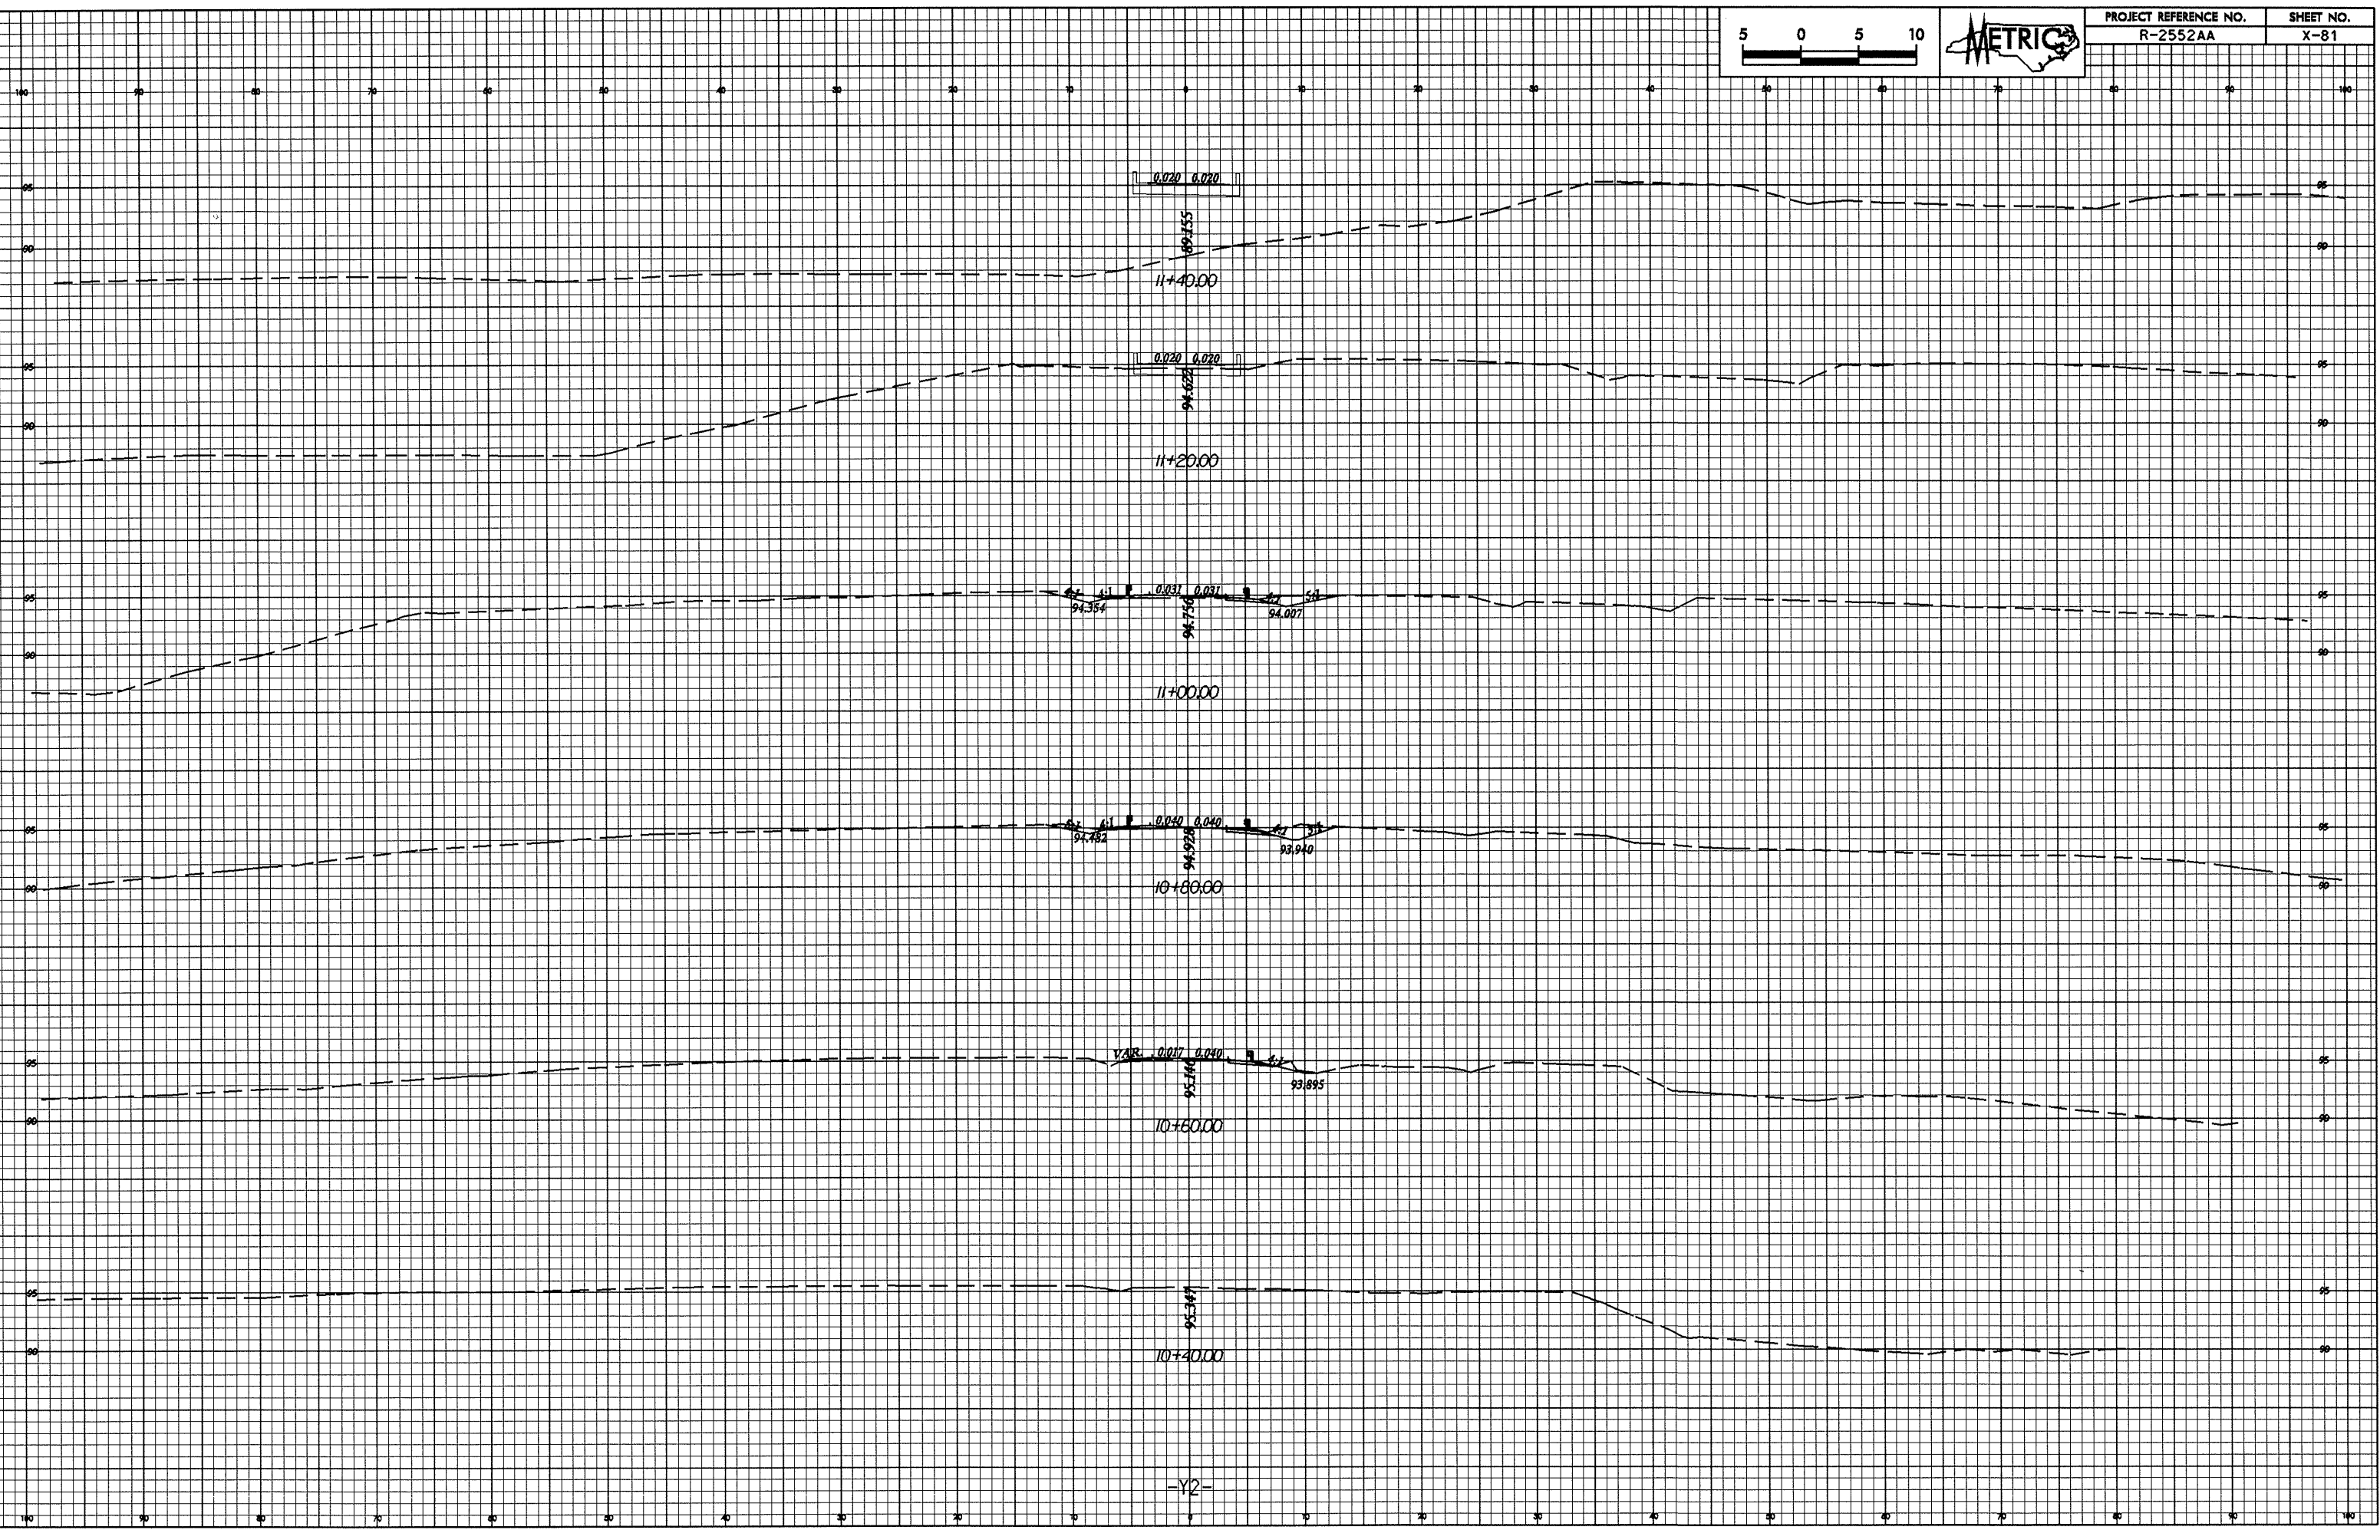

25-104-2005 1413
 File: 25-104-2005 1413.dwg