



0.025,038

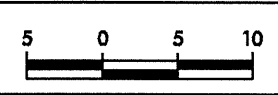

| | |
|-----------------------------------|-------------------|
| PROJECT REFERENCE NO. R-2552AA | SHEET NO. X-72 |
|-----------------------------------|-------------------|

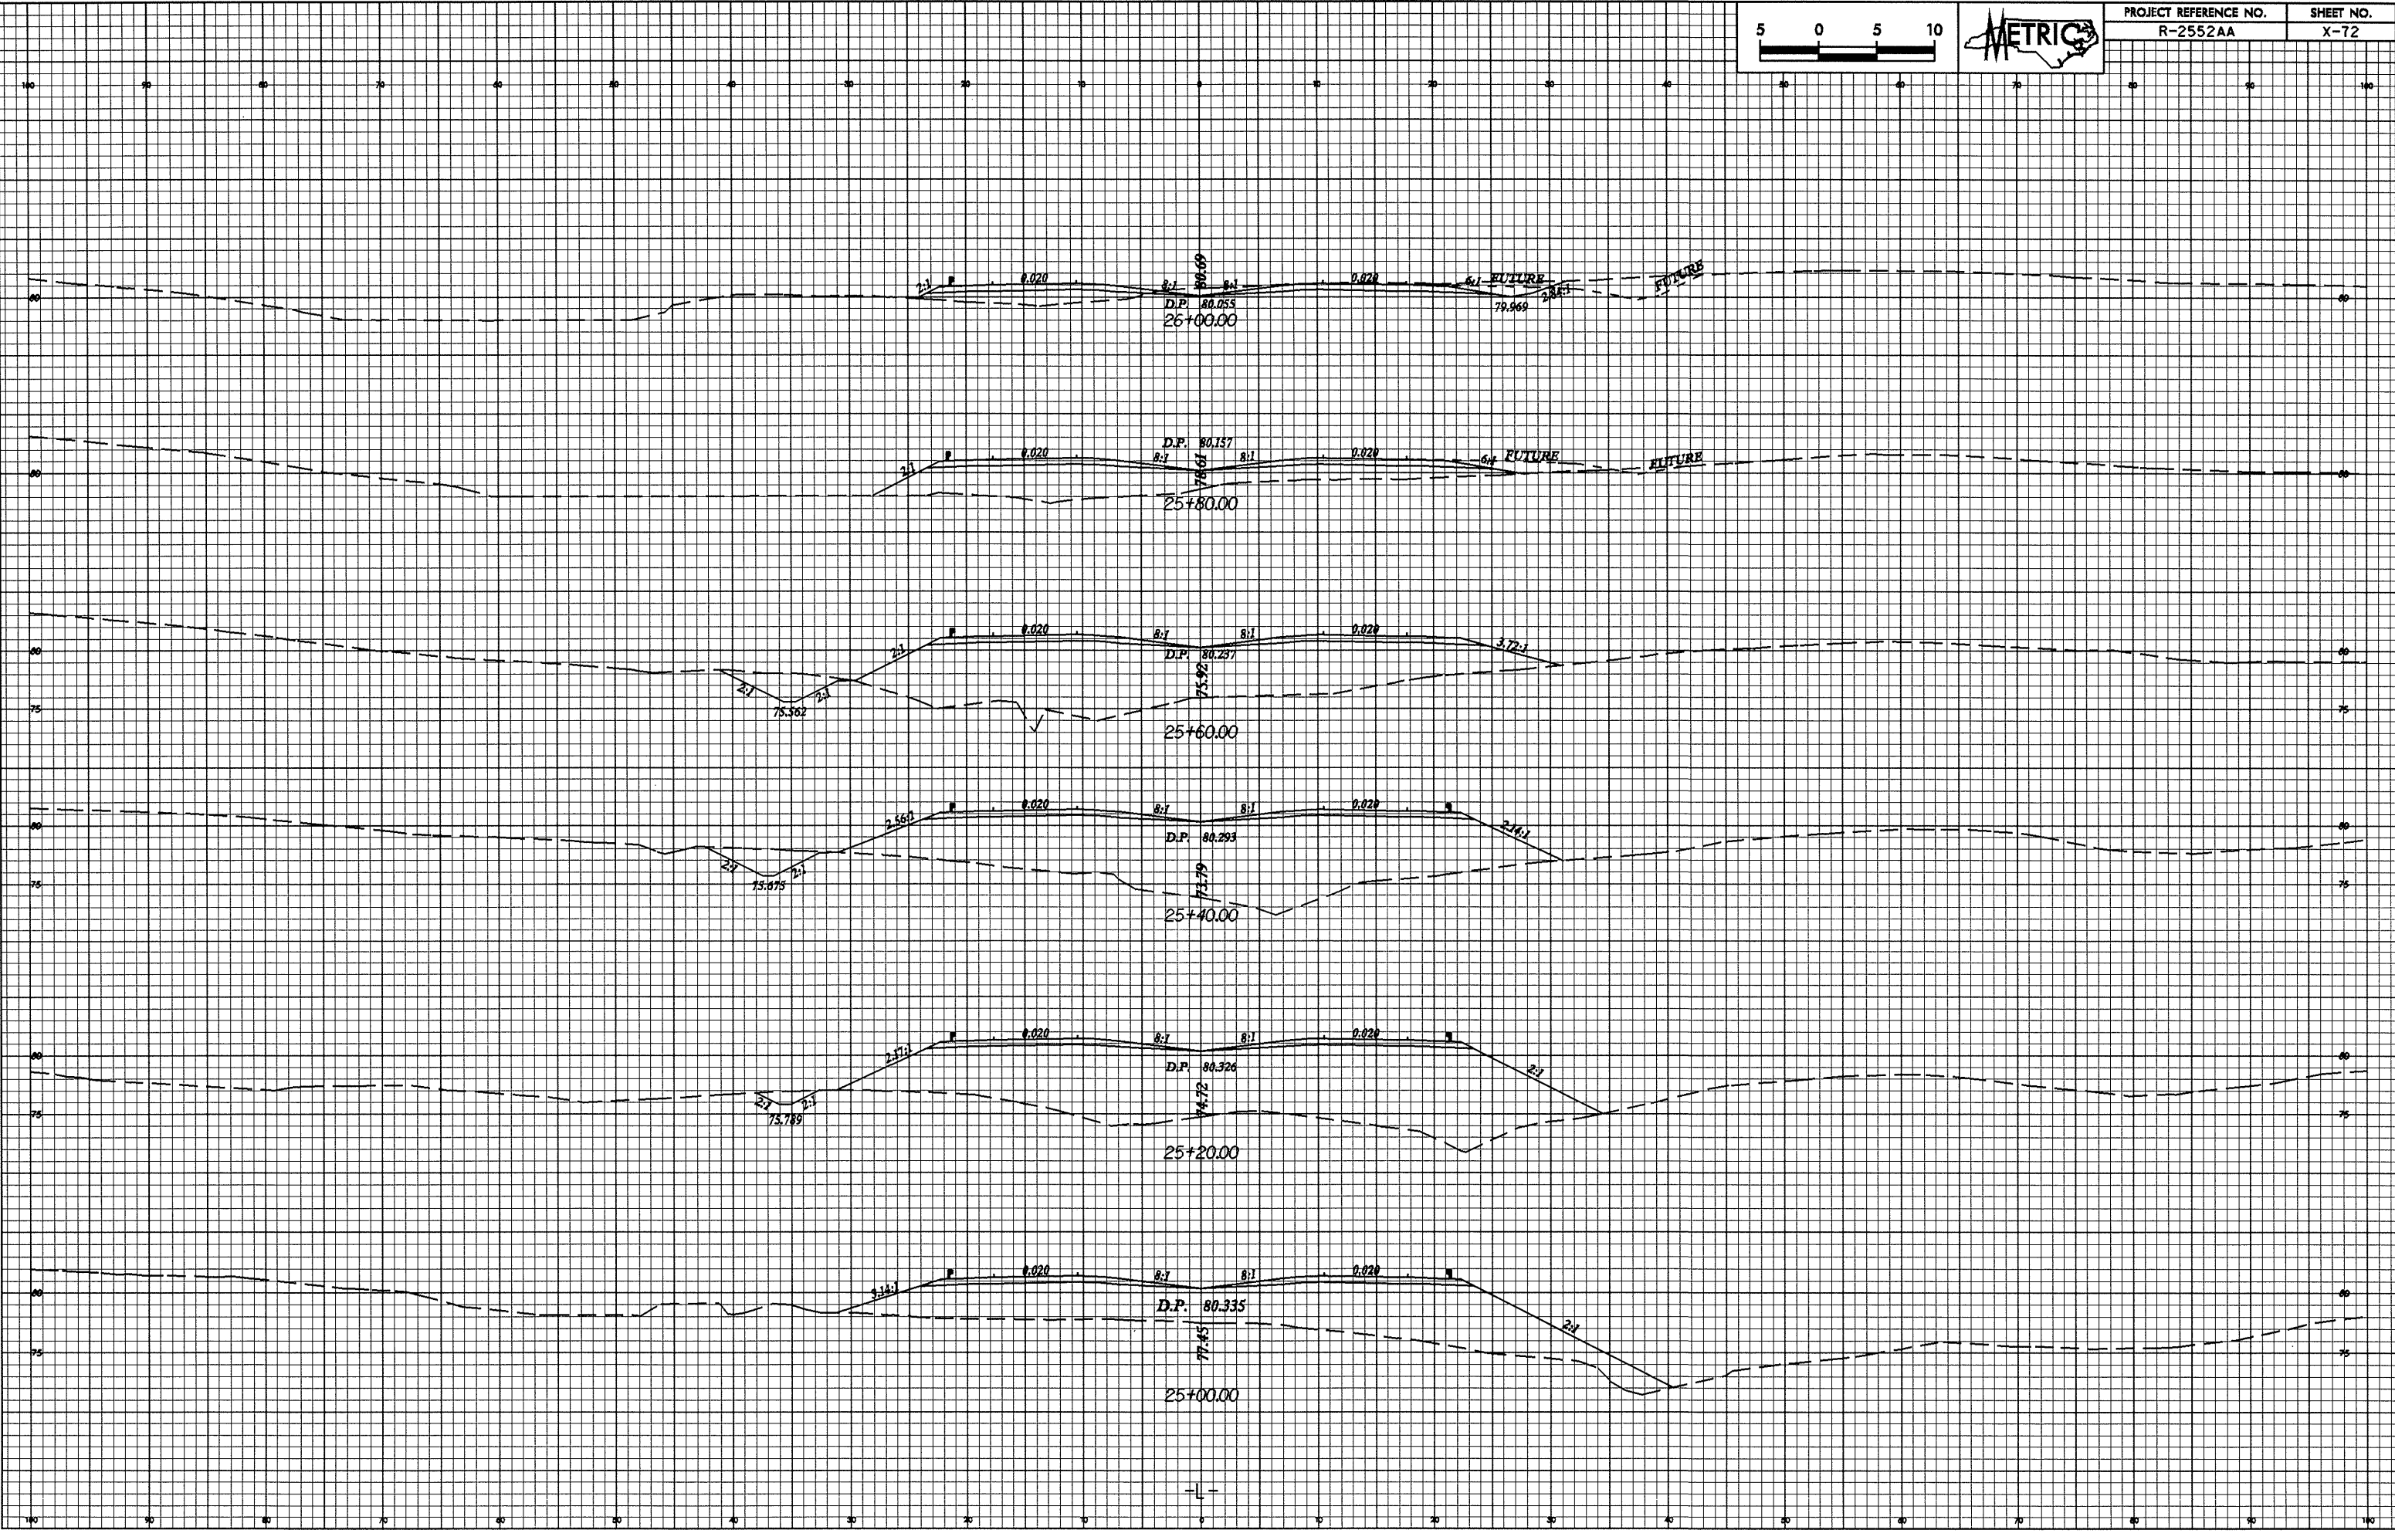

25-111-2005 1483
 P:\moun\21\1015508
 21\1015508\moun\moun.dwg