

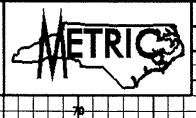


10/26/08
25 JAN 2008 13:59
R:\Projects\10816300\10816300.dgn

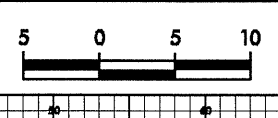

PROJECT REFERENCE NO.	SHEET NO.
R-2552AA	X-66

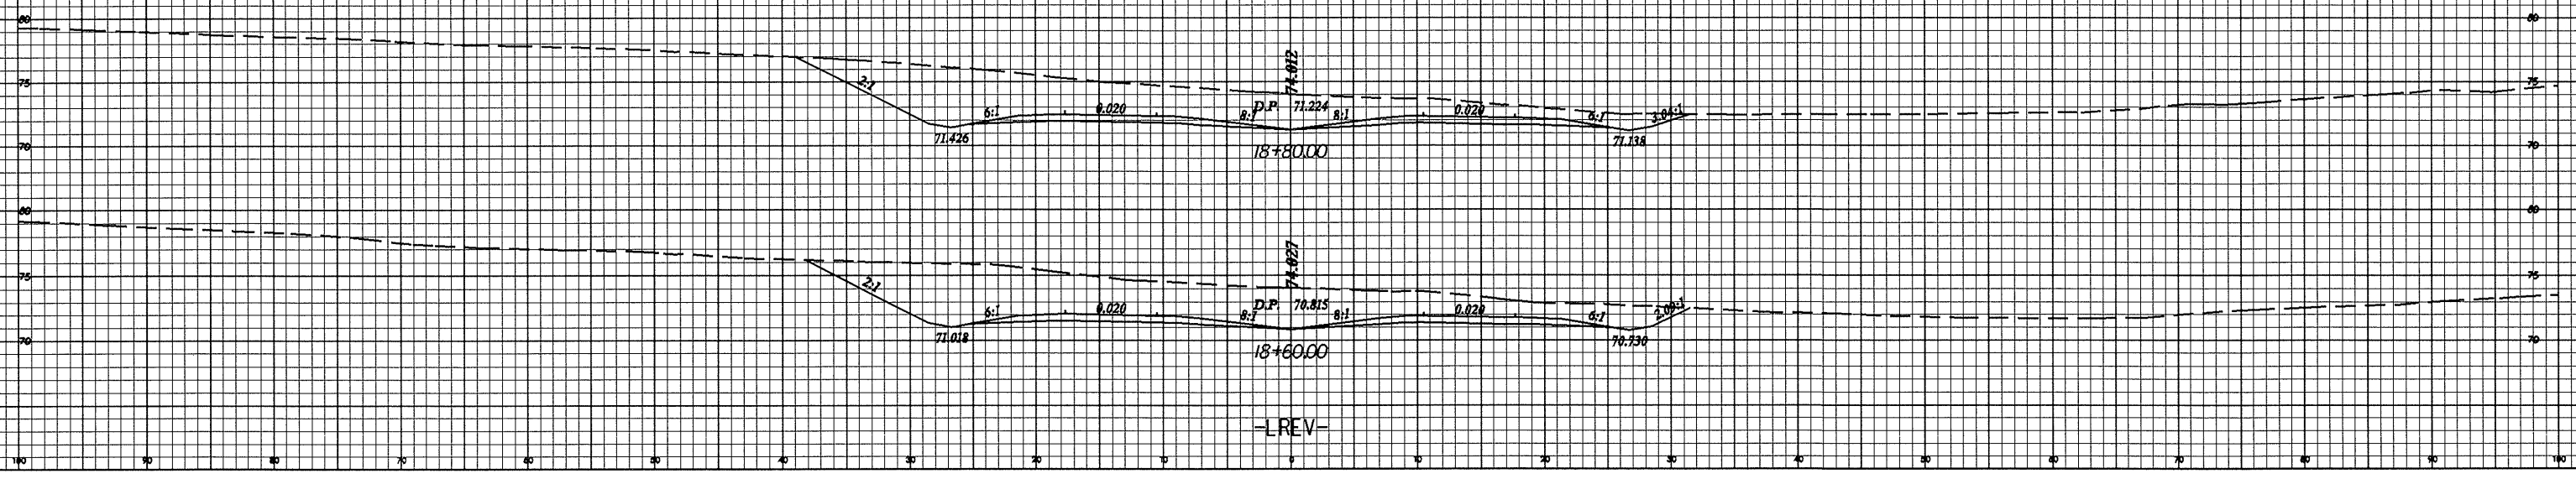

-L REV-