

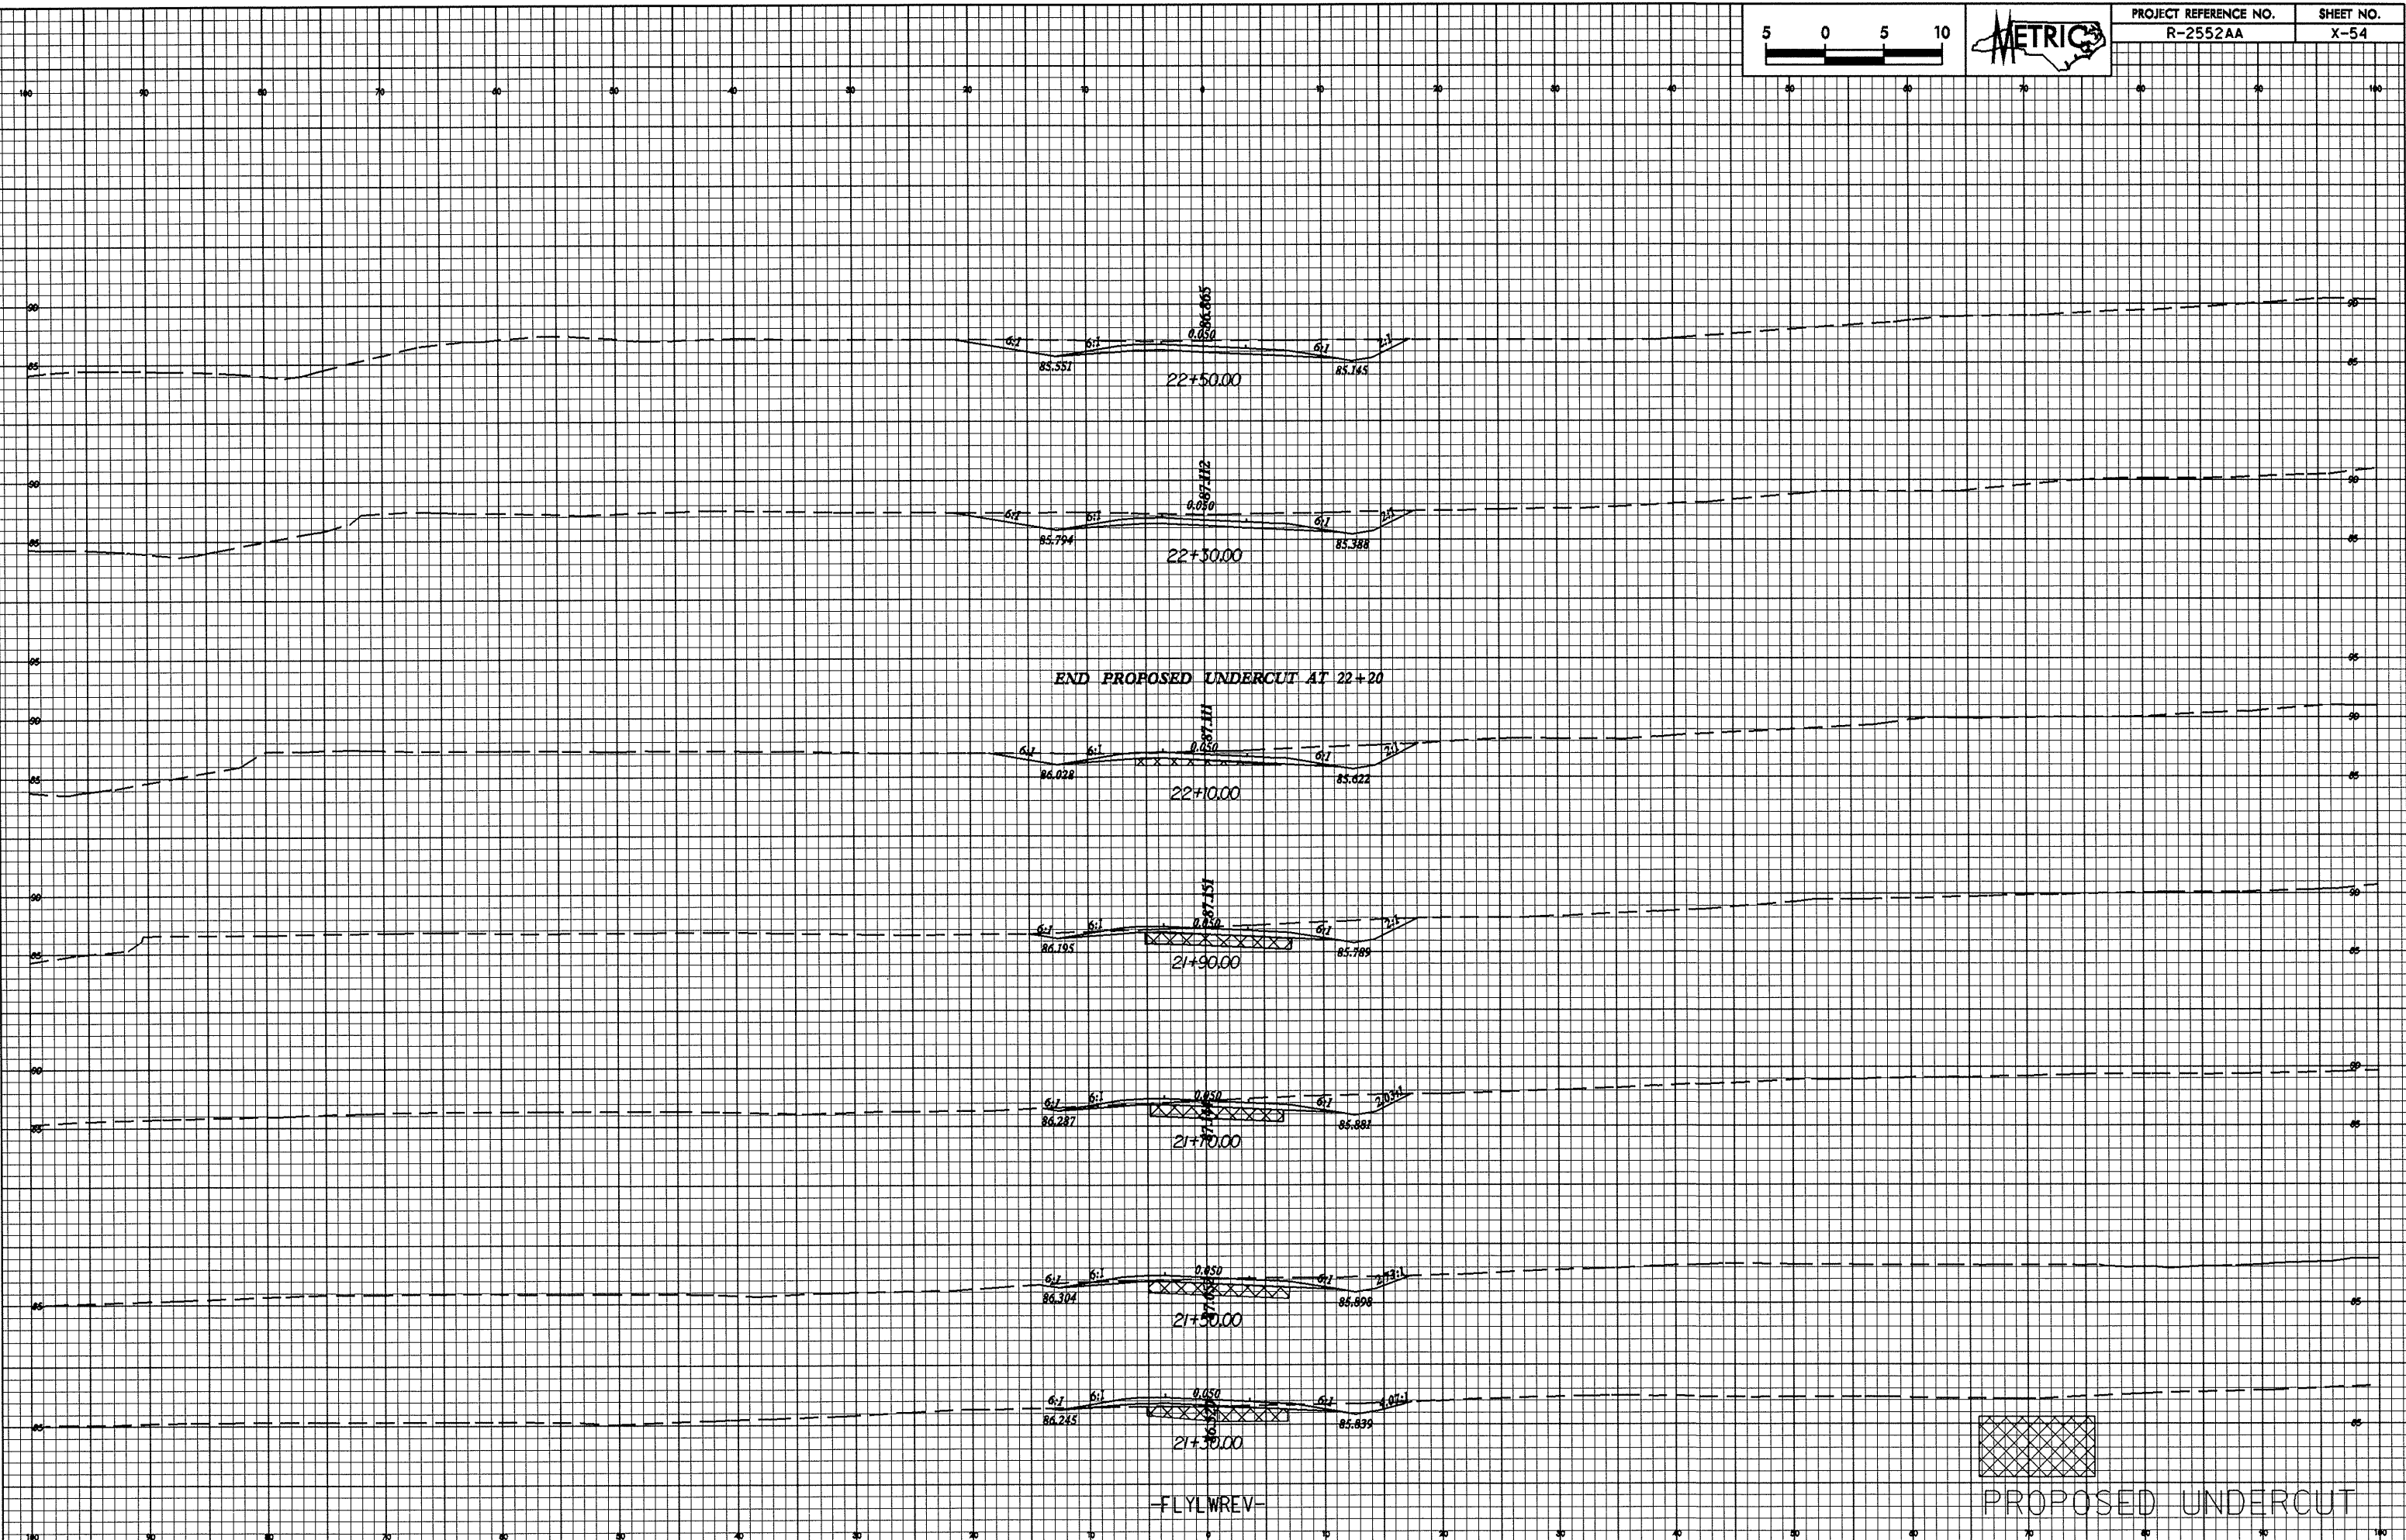


10/26/08

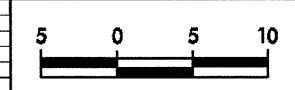

END PROPOSED UNDERCUT AT 22+20

-FLYLWREV-

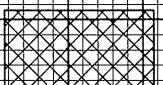

PROPOSED UNDERCUT

2008/10/26 13:14
 R:\Projects\2008\10/26/08\10/26/08\10/26/08.dwg
 10/26/08