
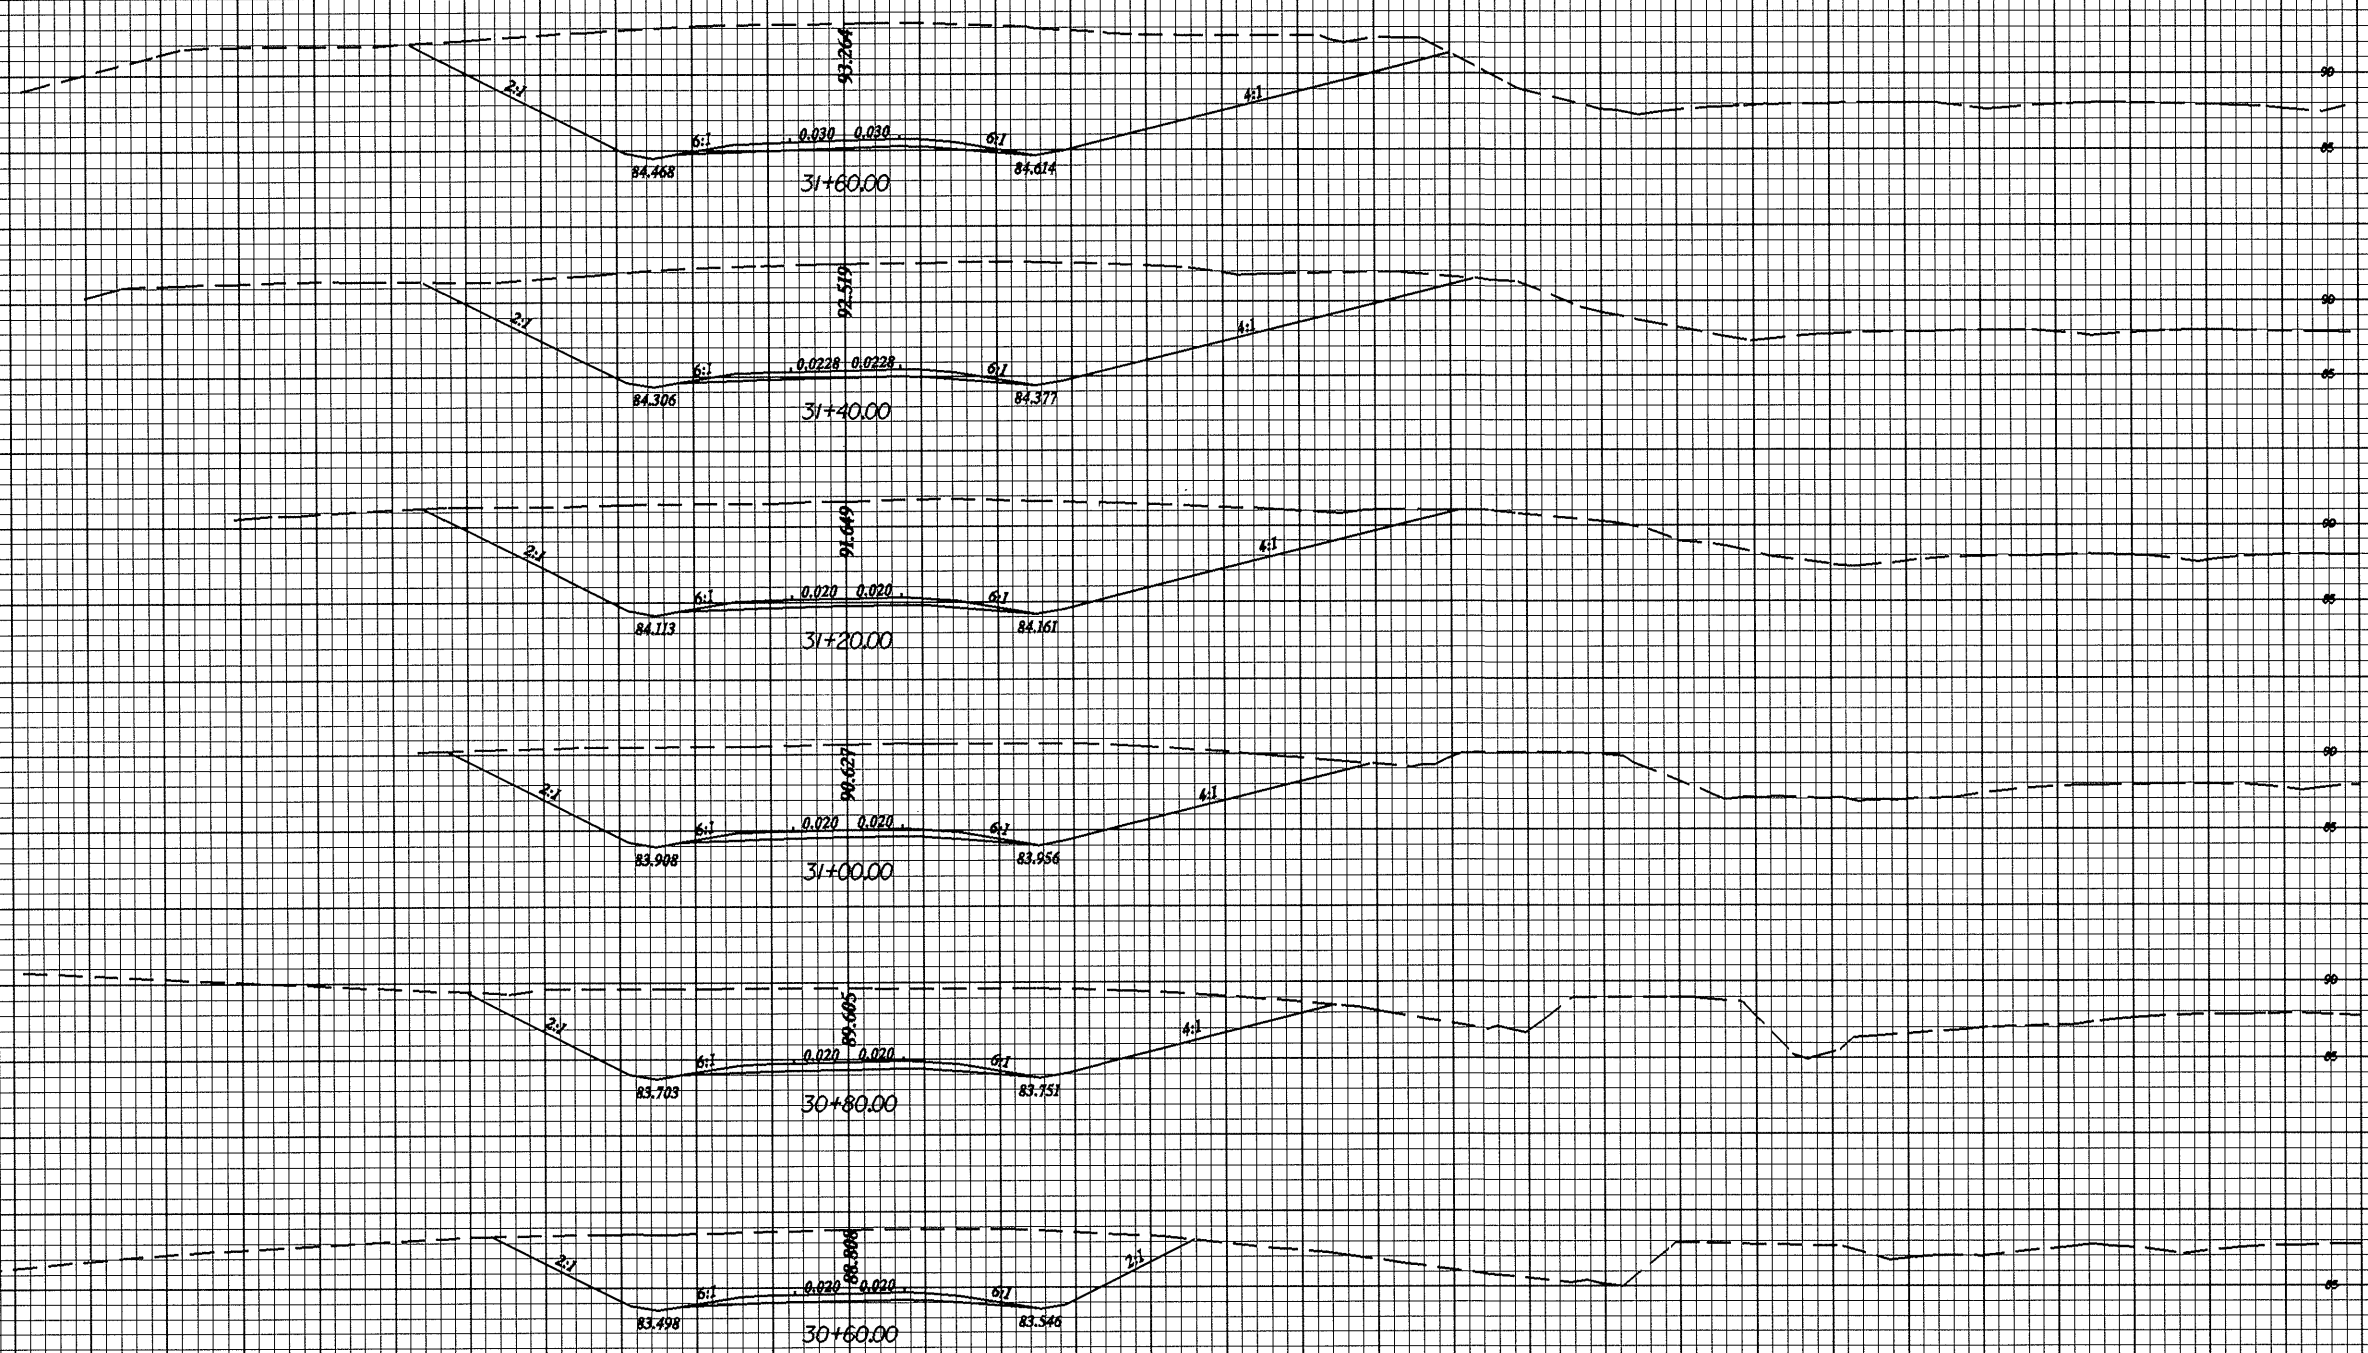


07/26/08
25-1044-2005 11/23
Project: 07/26/08 11/23
Flylev

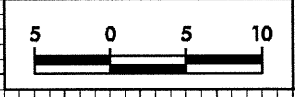

-FLYLEREV-