



0.25/28

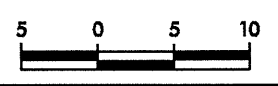

PROJECT REFERENCE NO.	SHEET NO.
R-2552AA	X-51

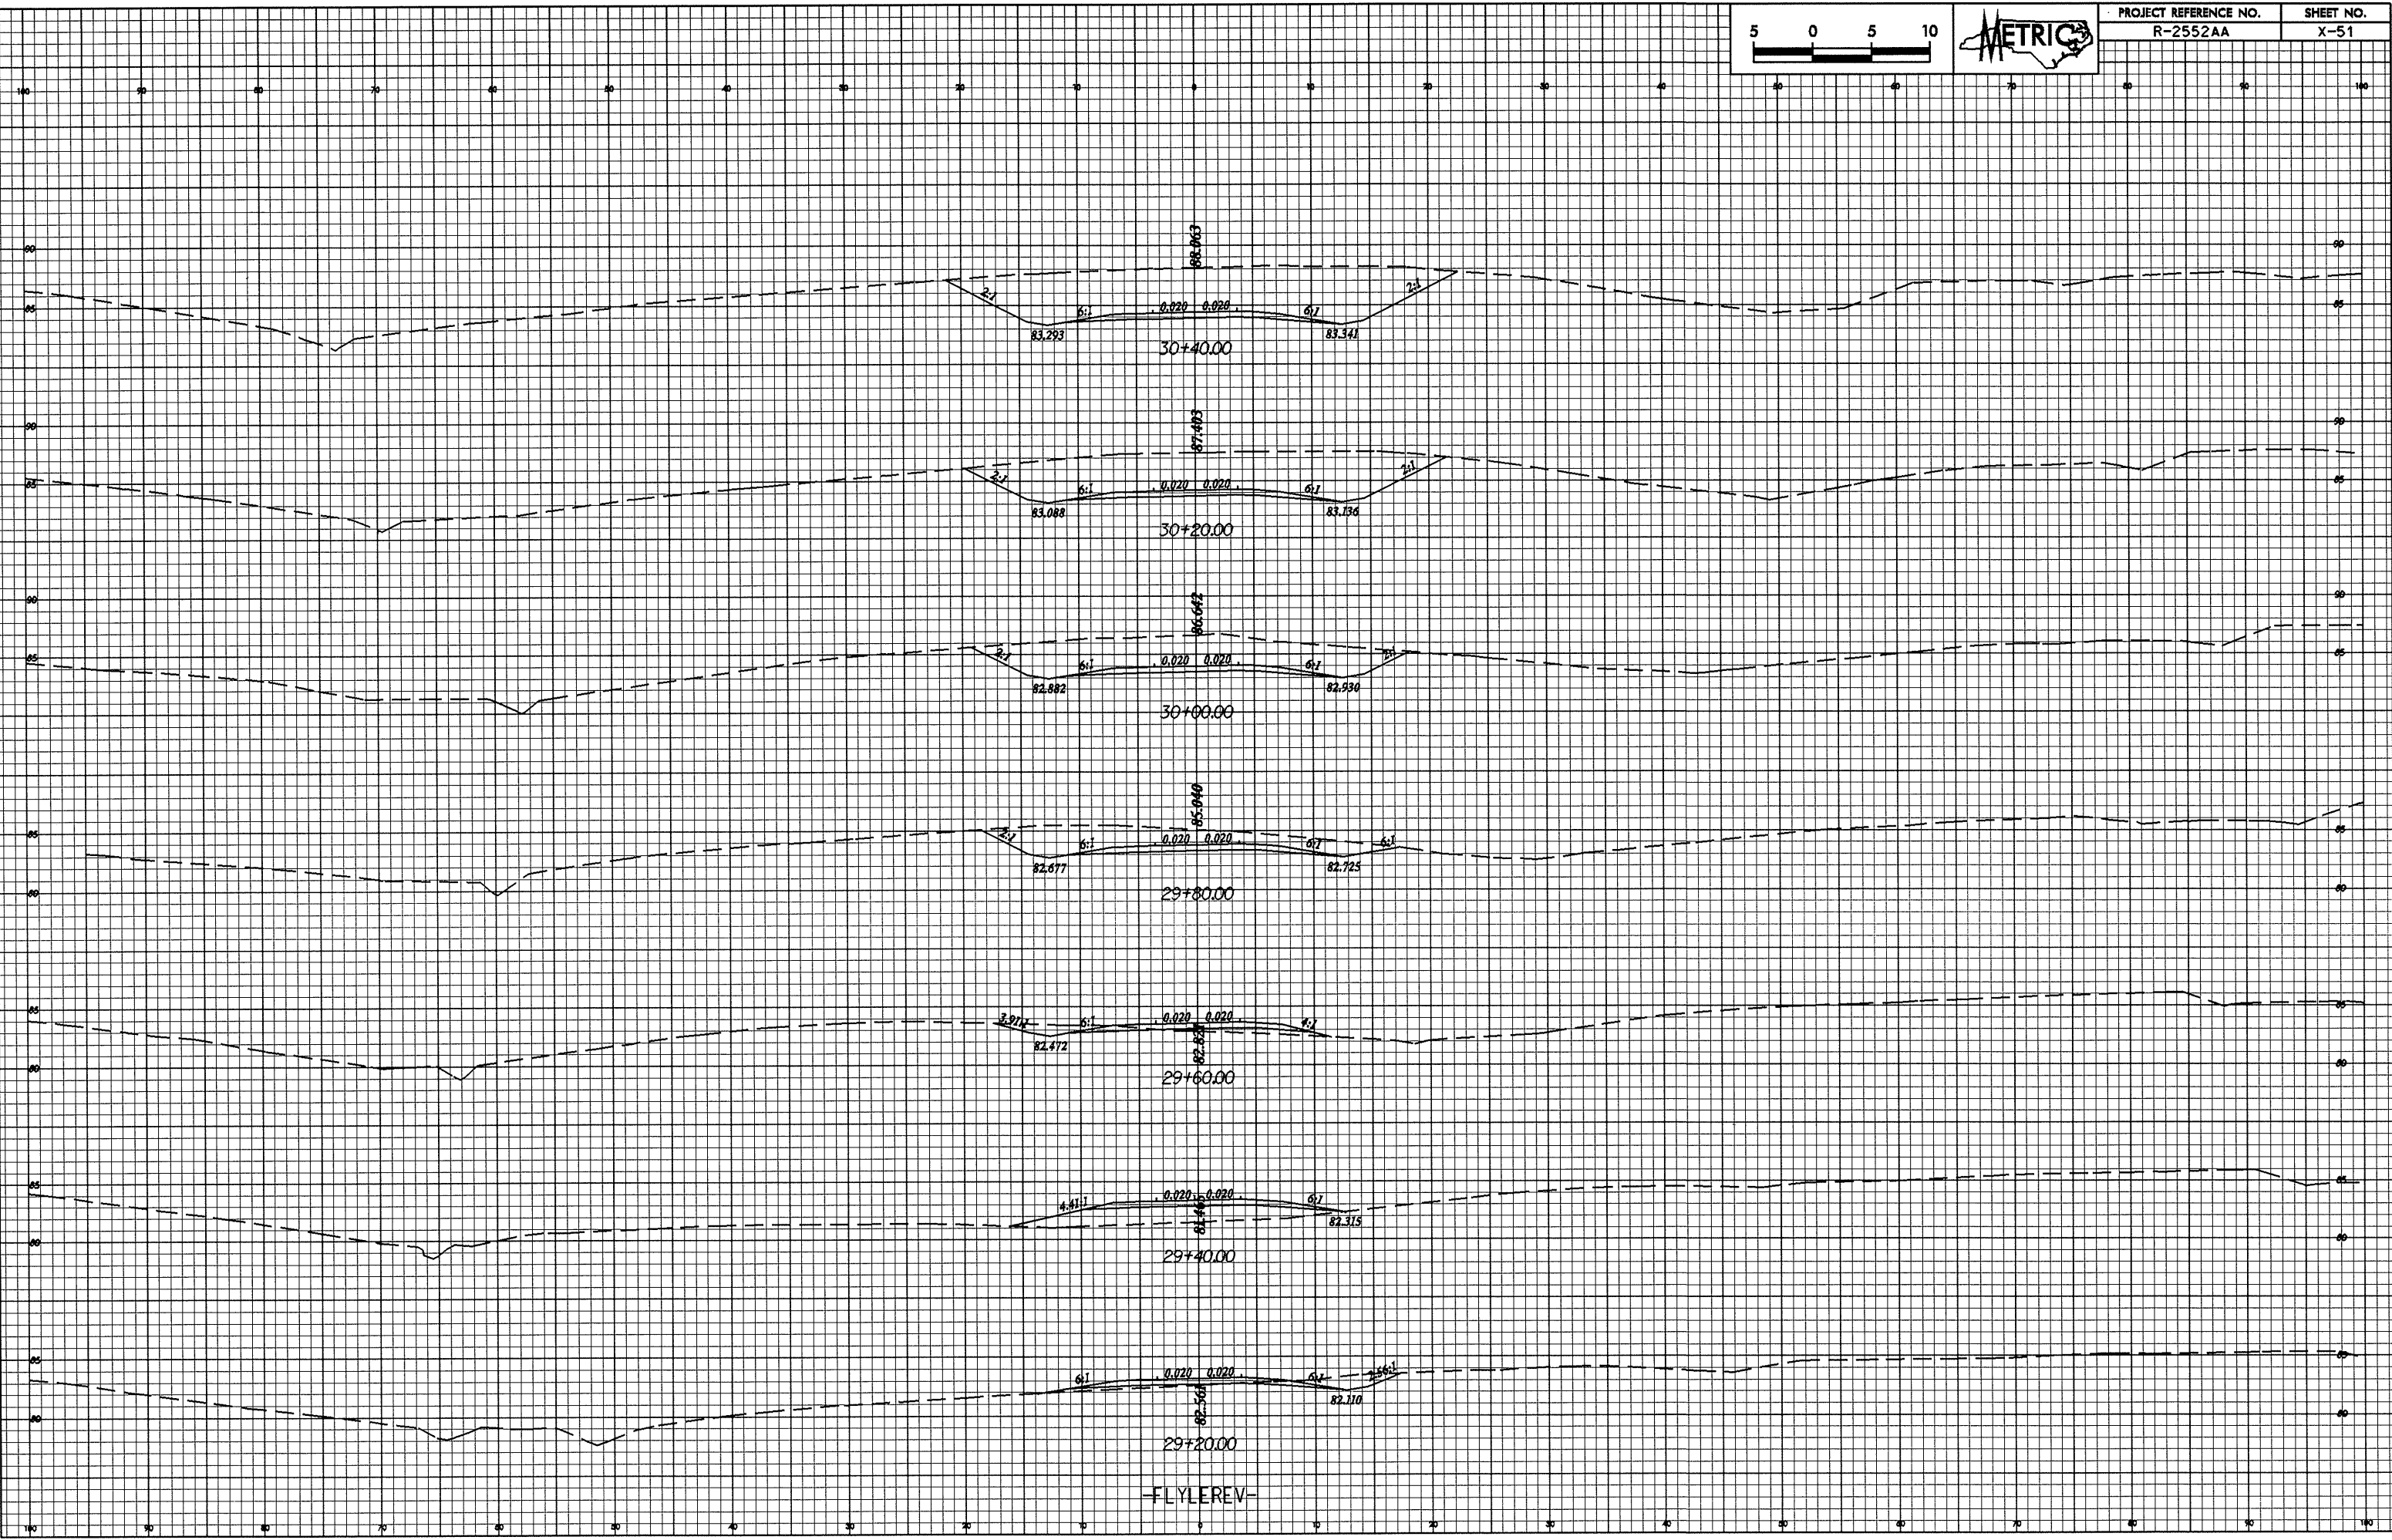

-FLYLEREV-

25.10.08 11.27
F:\2552AA\2552AA\2552AA\2552AA.dwg