
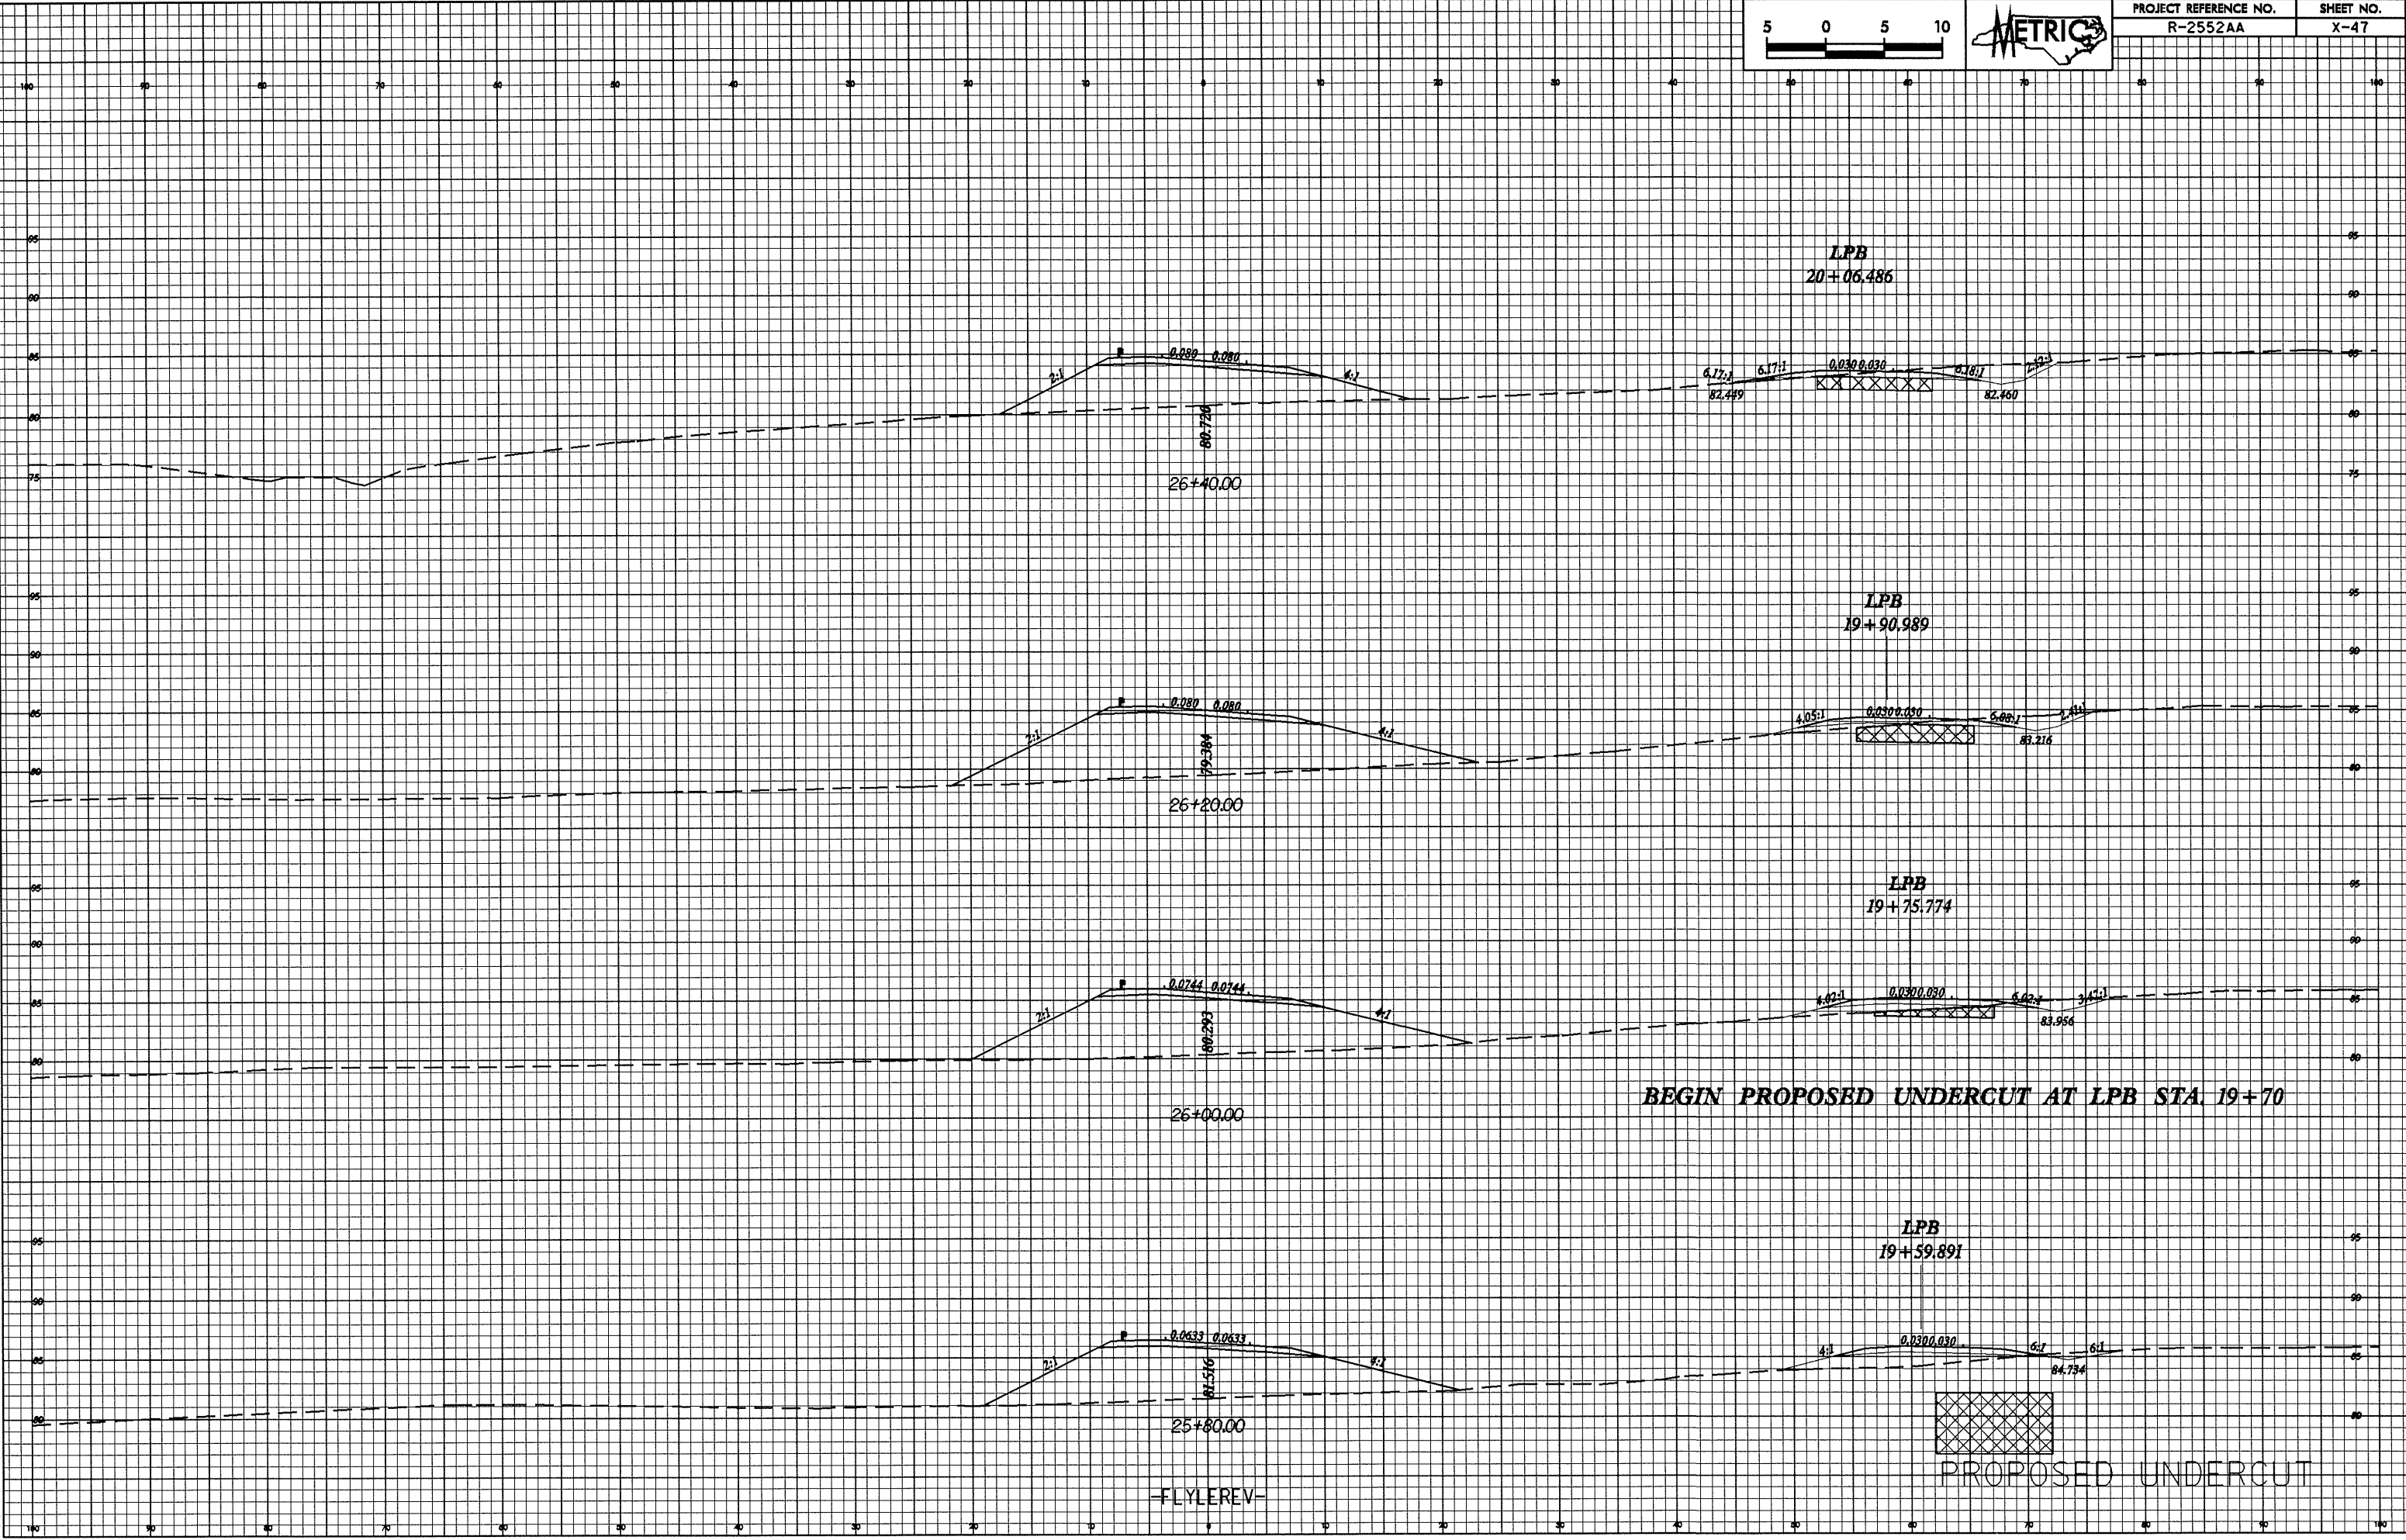


25 Jan 2005 11:26  
F:\work\2005\1126\1126.dwg

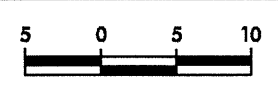

**LPB**  
20+06.486

0.082 0.080  
88.726  
26+40.00

6.17:1 6.17:1 0.030 0.030 6.18:1 4:1  
82.499 82.460

**LPB**  
19+90.989

0.080 0.080  
89.384  
26+20.00

4.05:1 0.030 0.030 6.00:1 4:1  
83.216

**LPB**  
19+75.774

0.0744 0.0744  
88.293  
26+00.00


4.02:1 0.030 0.030 5.02:1 3.45:1  
83.956

**BEGIN PROPOSED UNDERCUT AT LPB STA. 19+70**

**LPB**  
19+59.891

0.0633 0.0633  
87.516  
25+80.00

4:1 0.030 0.030 6:1 6:1  
84.754

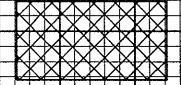

**PROPOSED UNDERCUT**

FLYLEREV-