



10/26/98

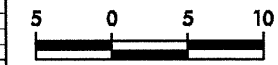

PROJECT REFERENCE NO. R-2552AA	SHEET NO. X-37
-----------------------------------	-------------------

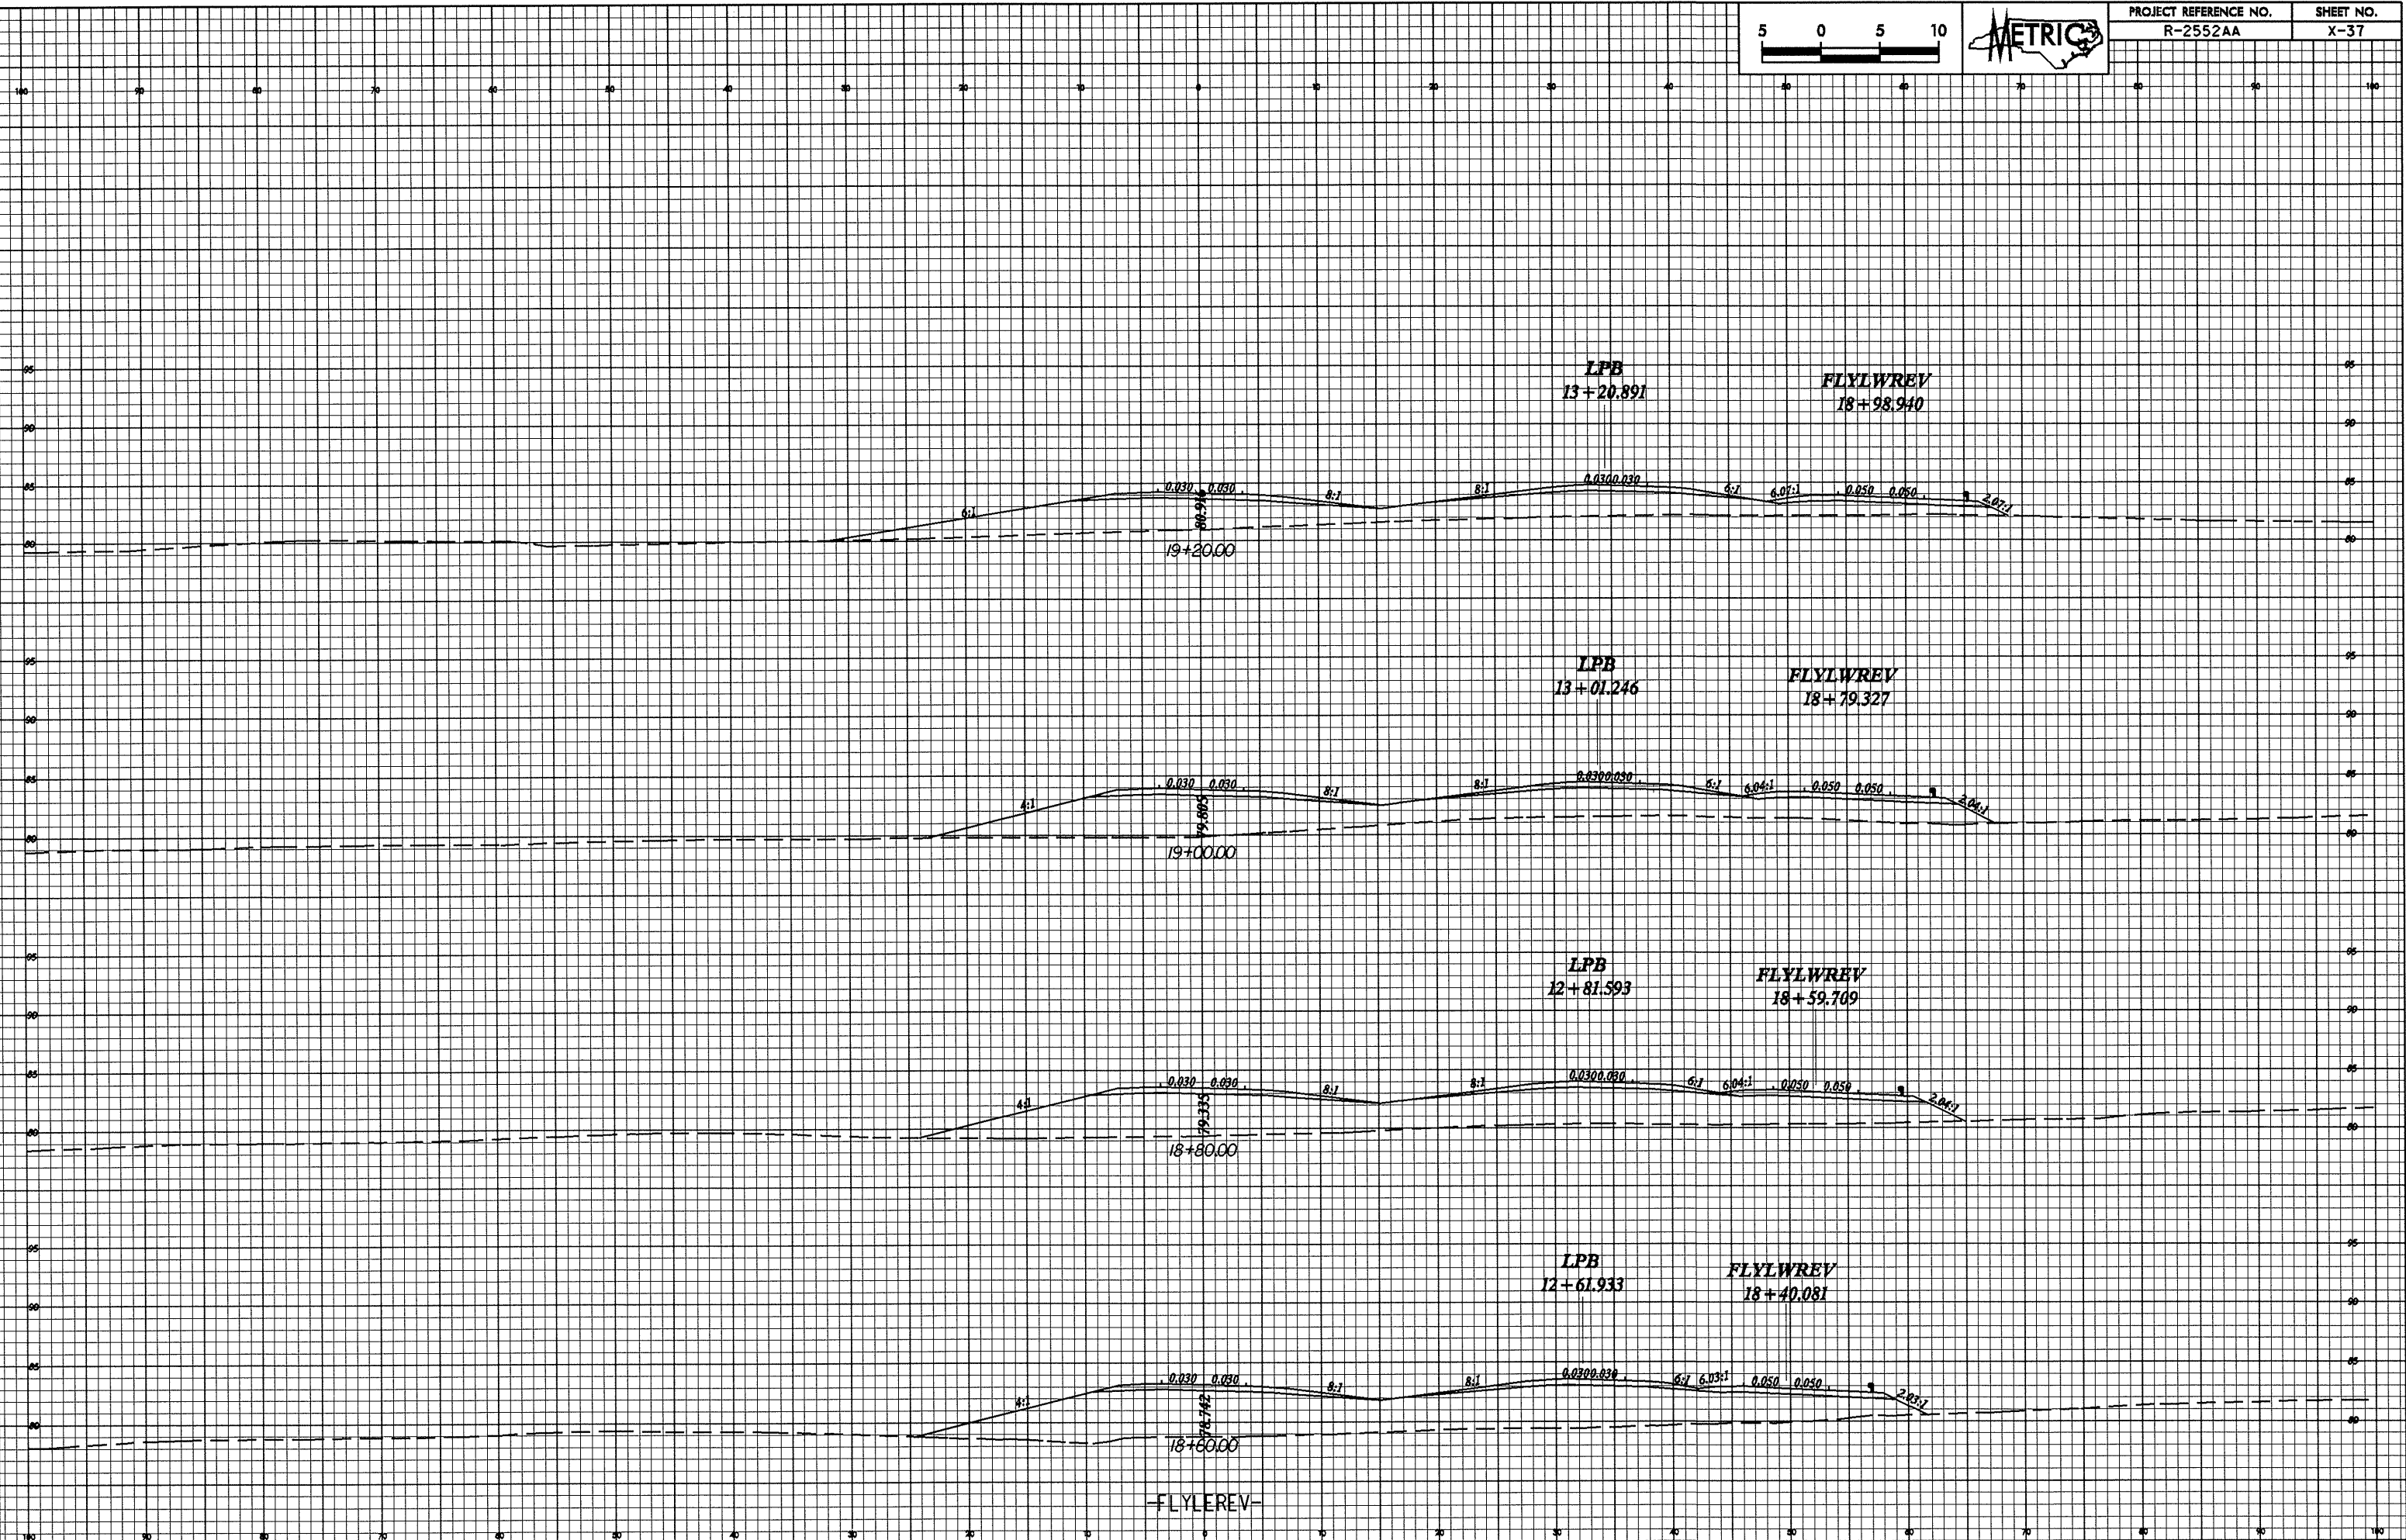

-FLYLREV-

25-104-2005 11:21
R:\25-104\2005\11-21\25-104-2005.dgn