
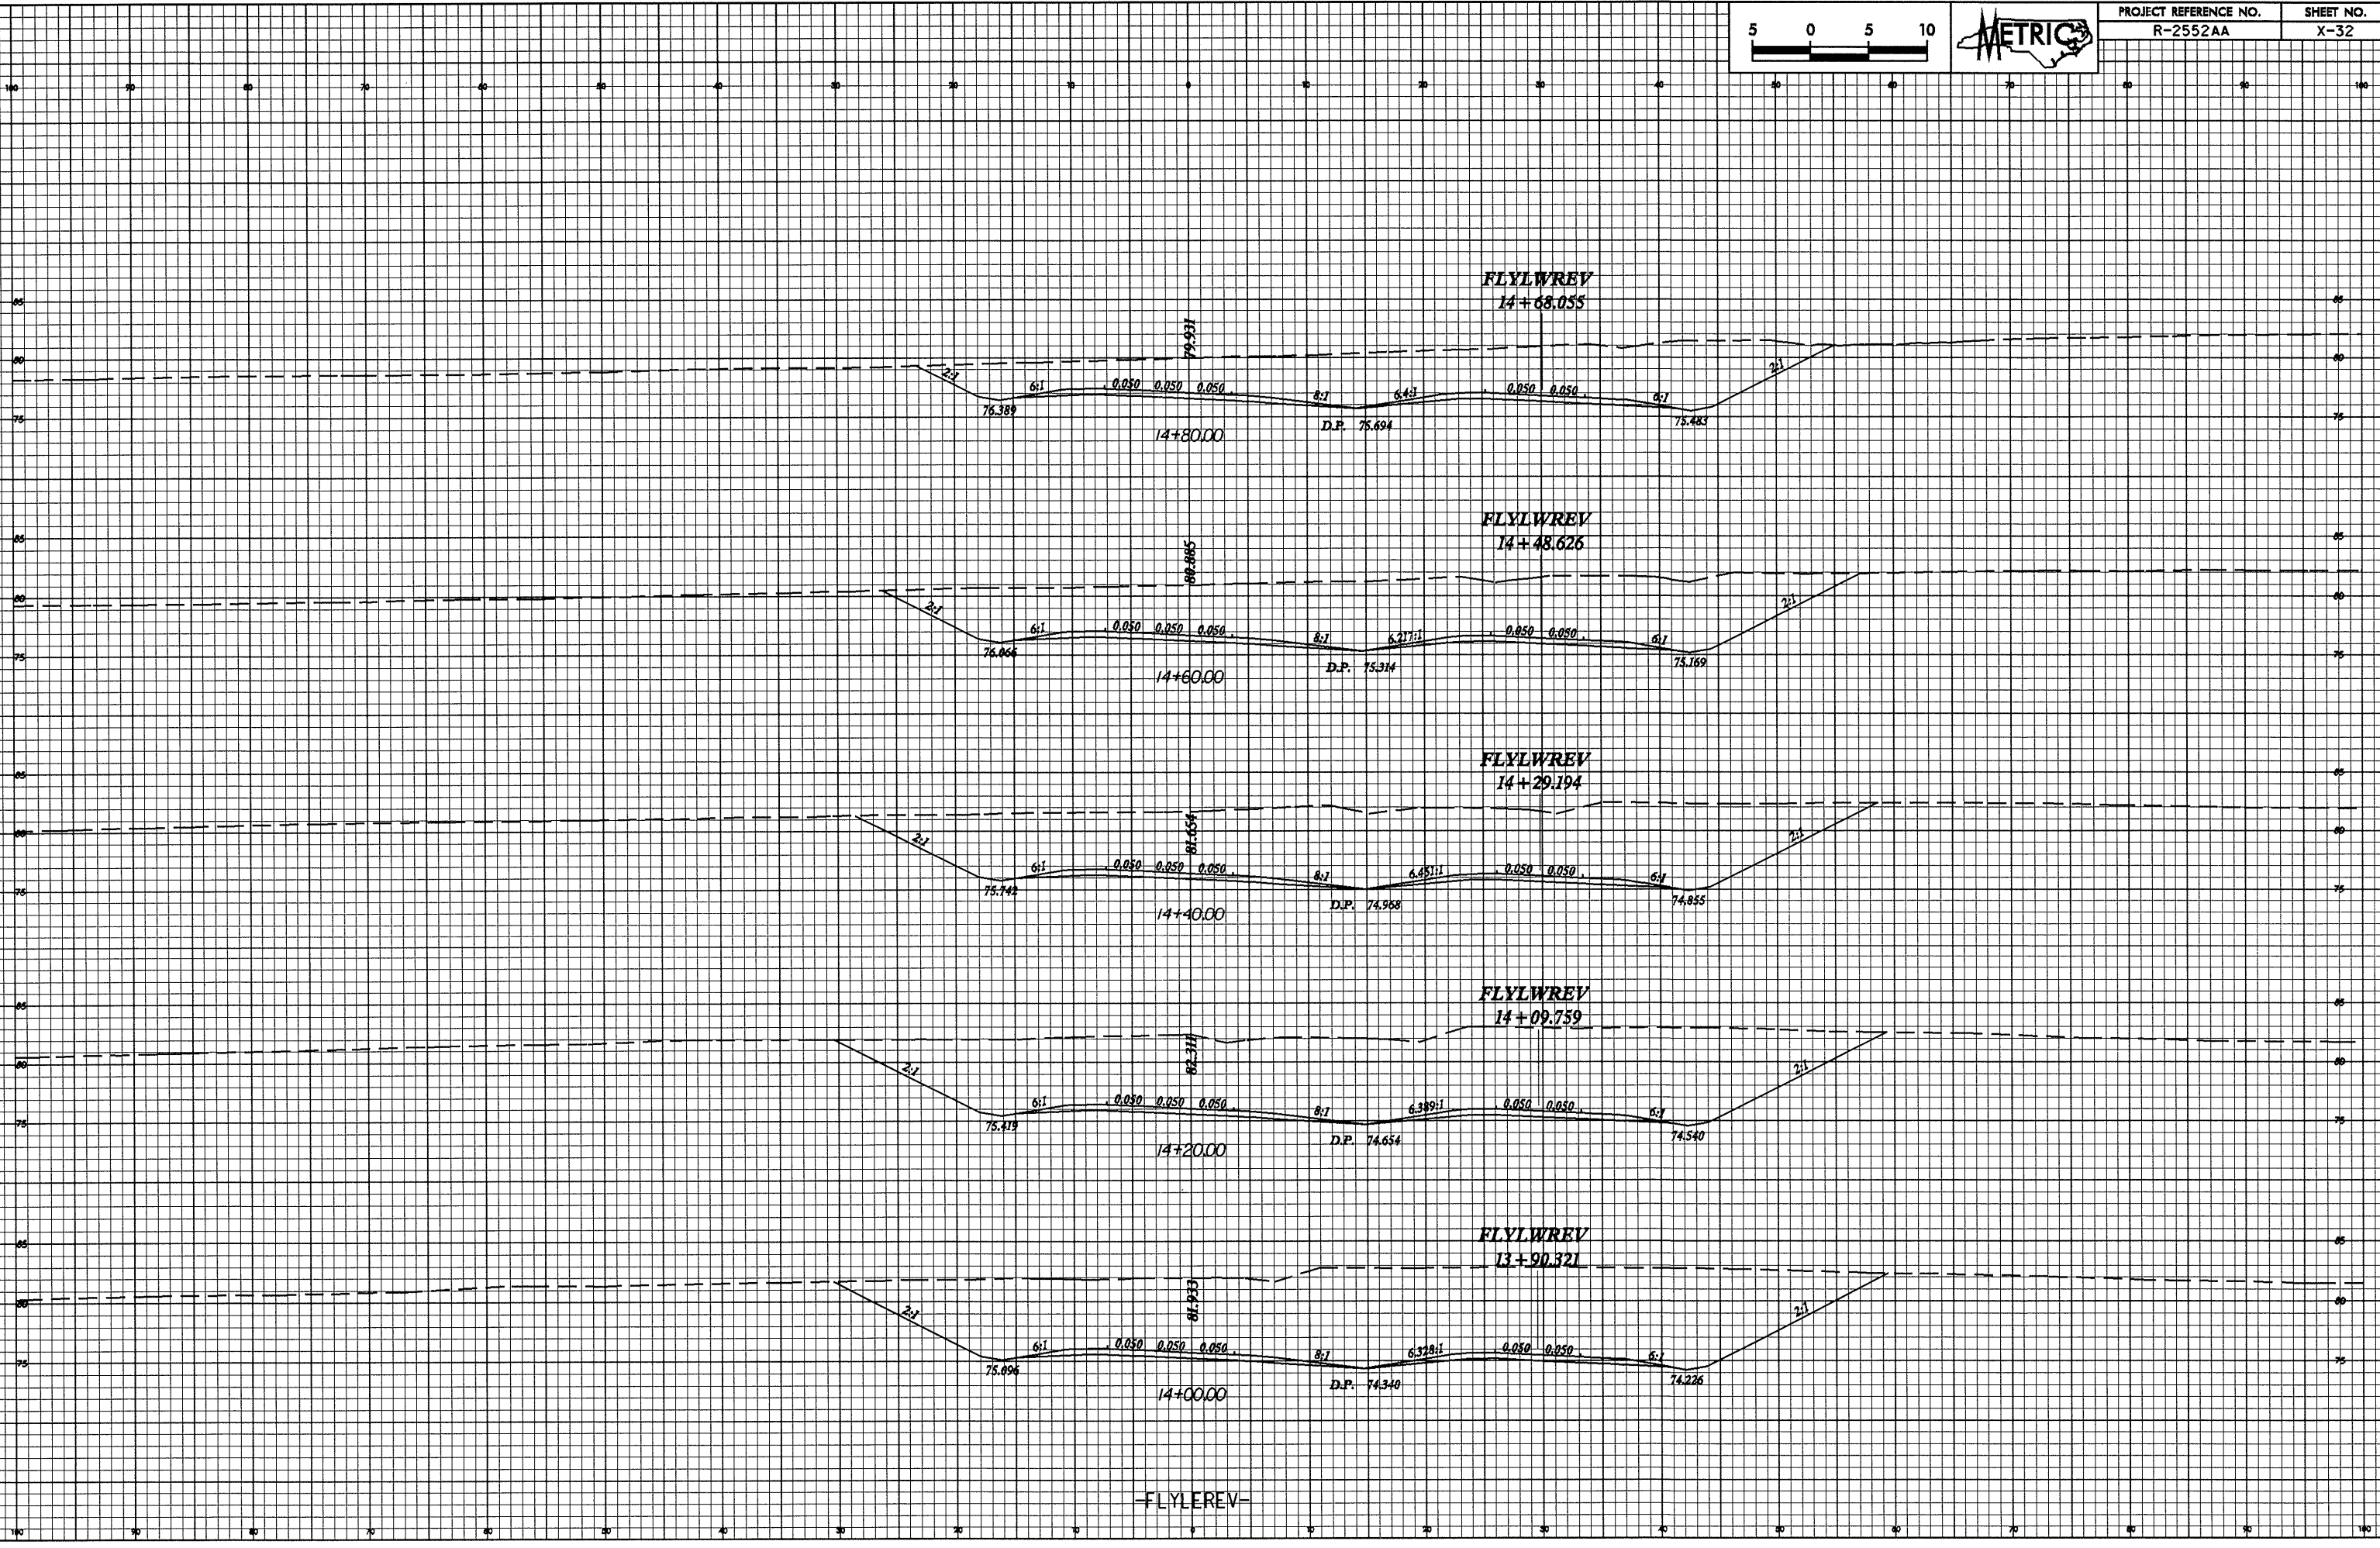


10/26/08

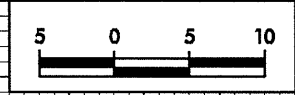

10/26/08 11:19
 P:\Projects\1000000000\1000000000.dwg

-FLYLREV-