
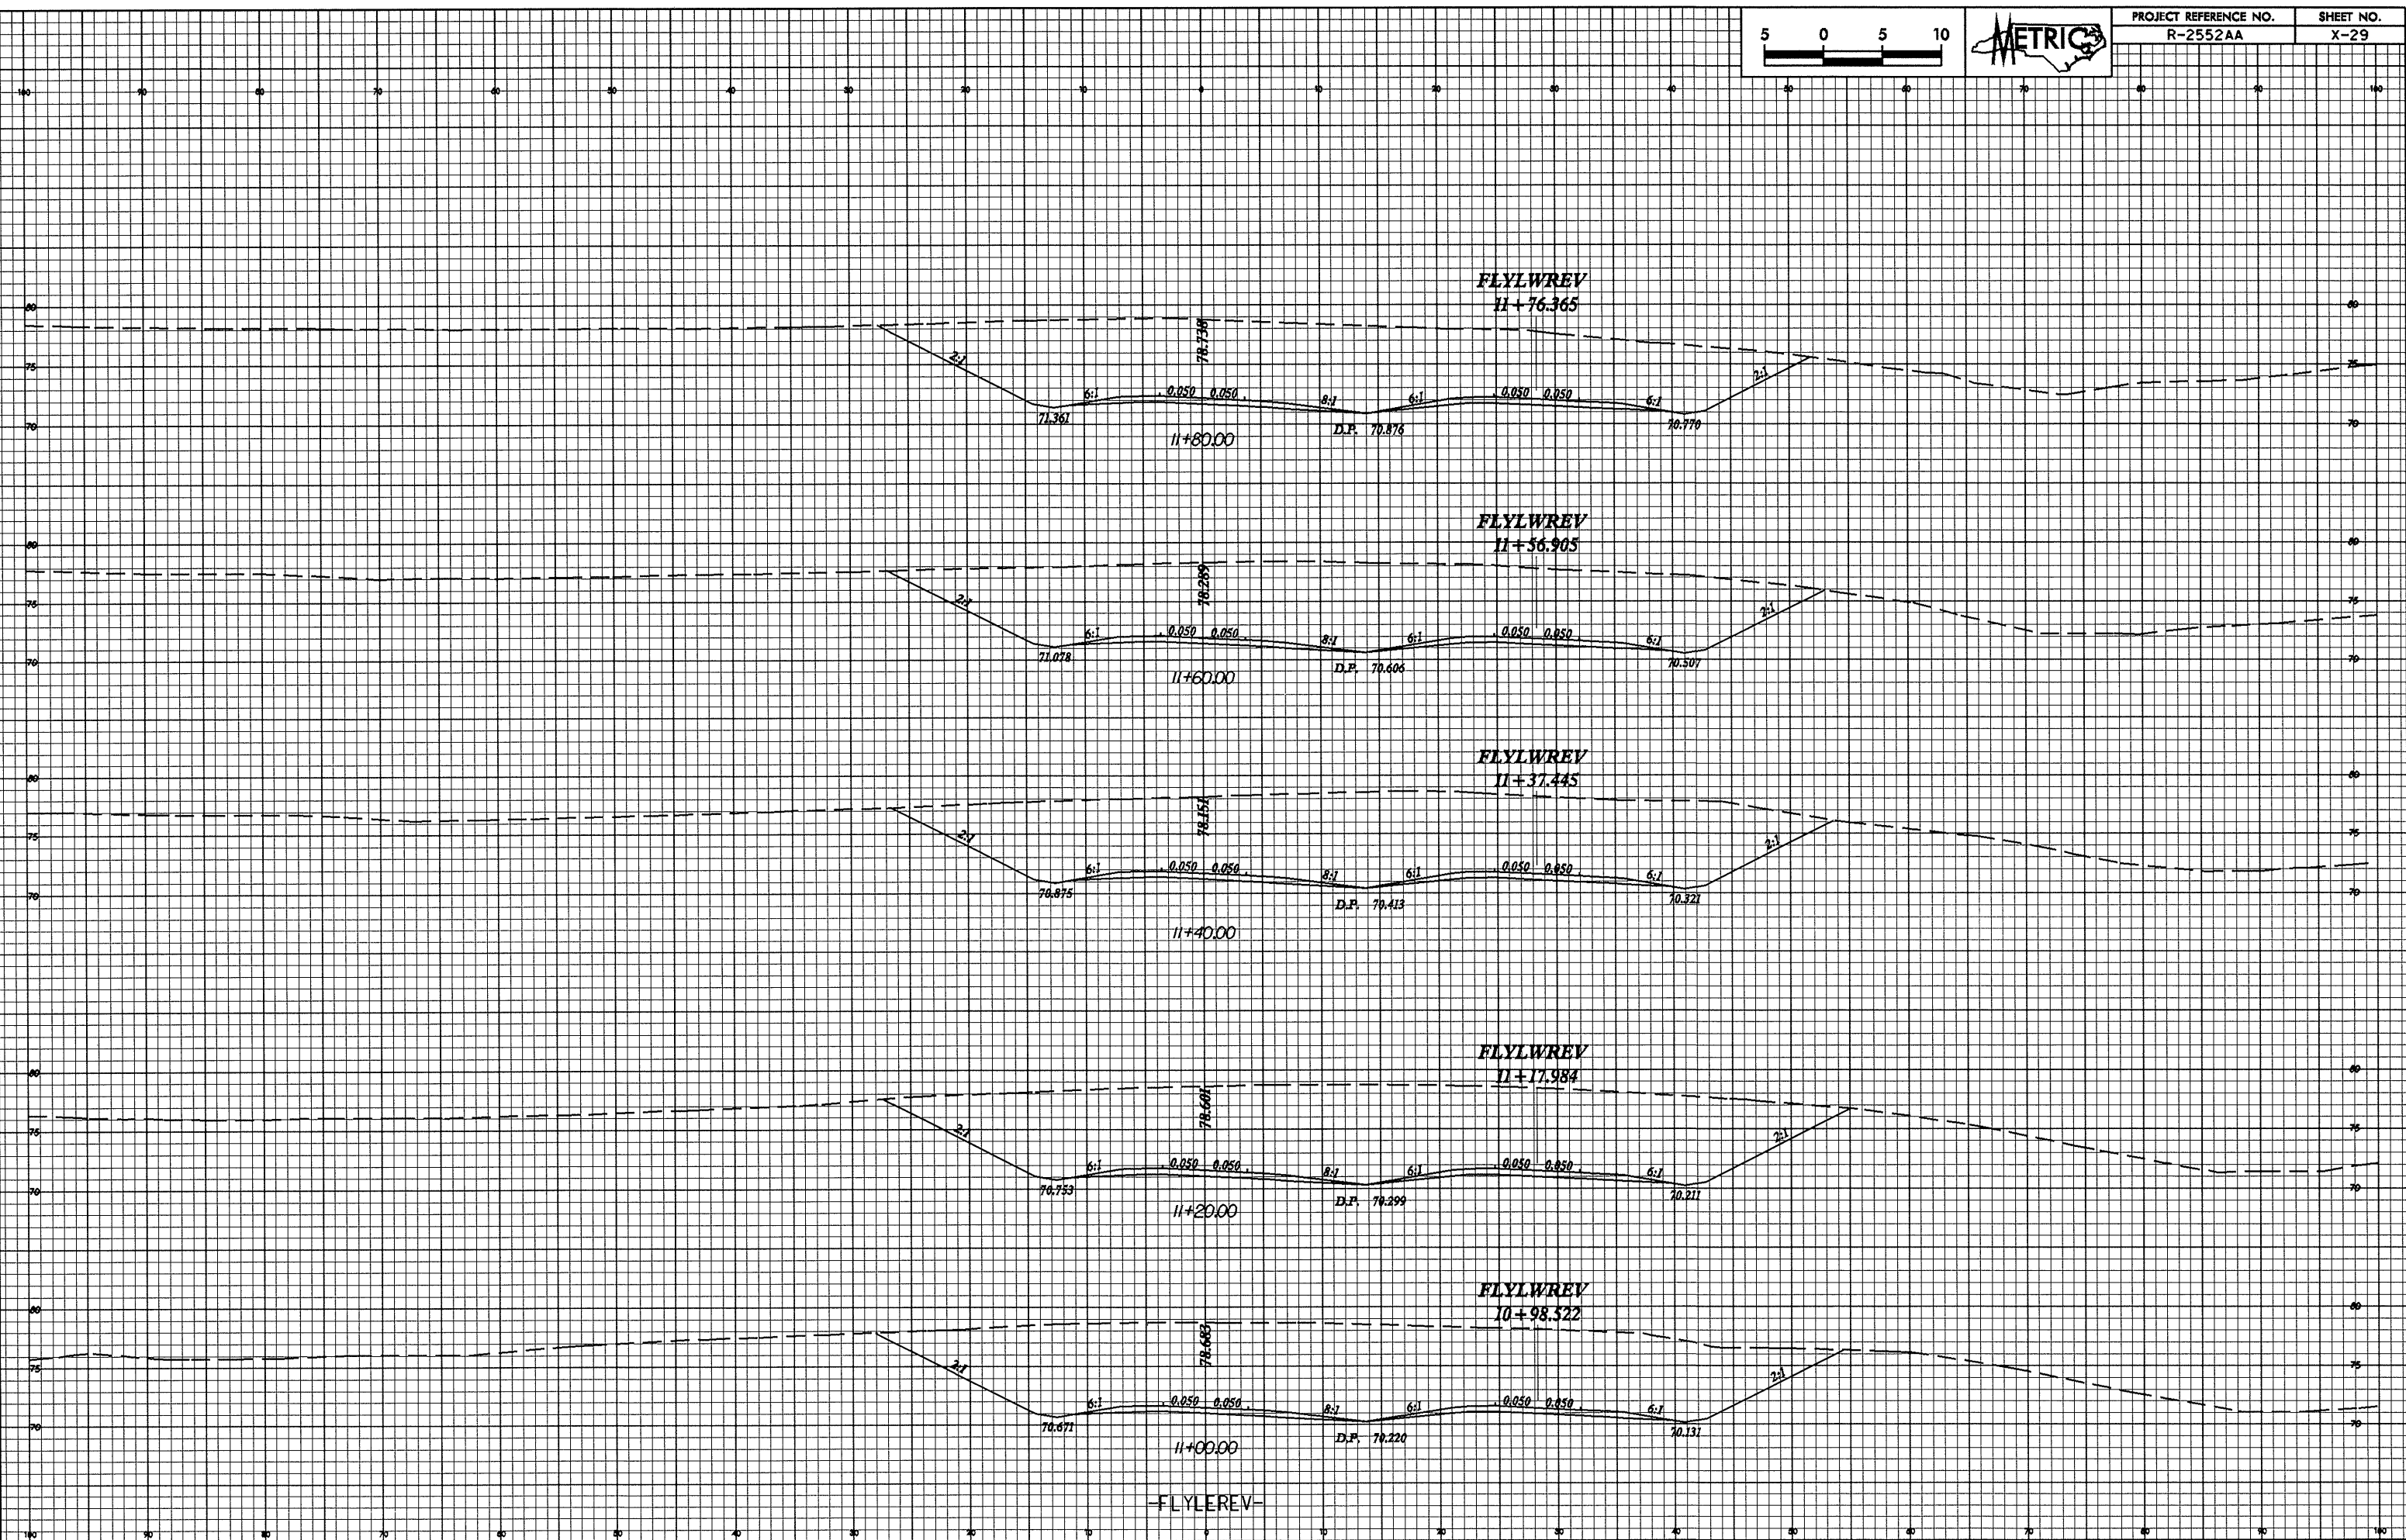


10/26/08

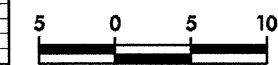

25/10/2008 11:17
F:\Projects\1100000000\1100000000.dwg

-FLYLWREV-