



10.26.08

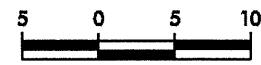

PROJECT REFERENCE NO. R-2552AA	SHEET NO. X-28
-----------------------------------	-------------------

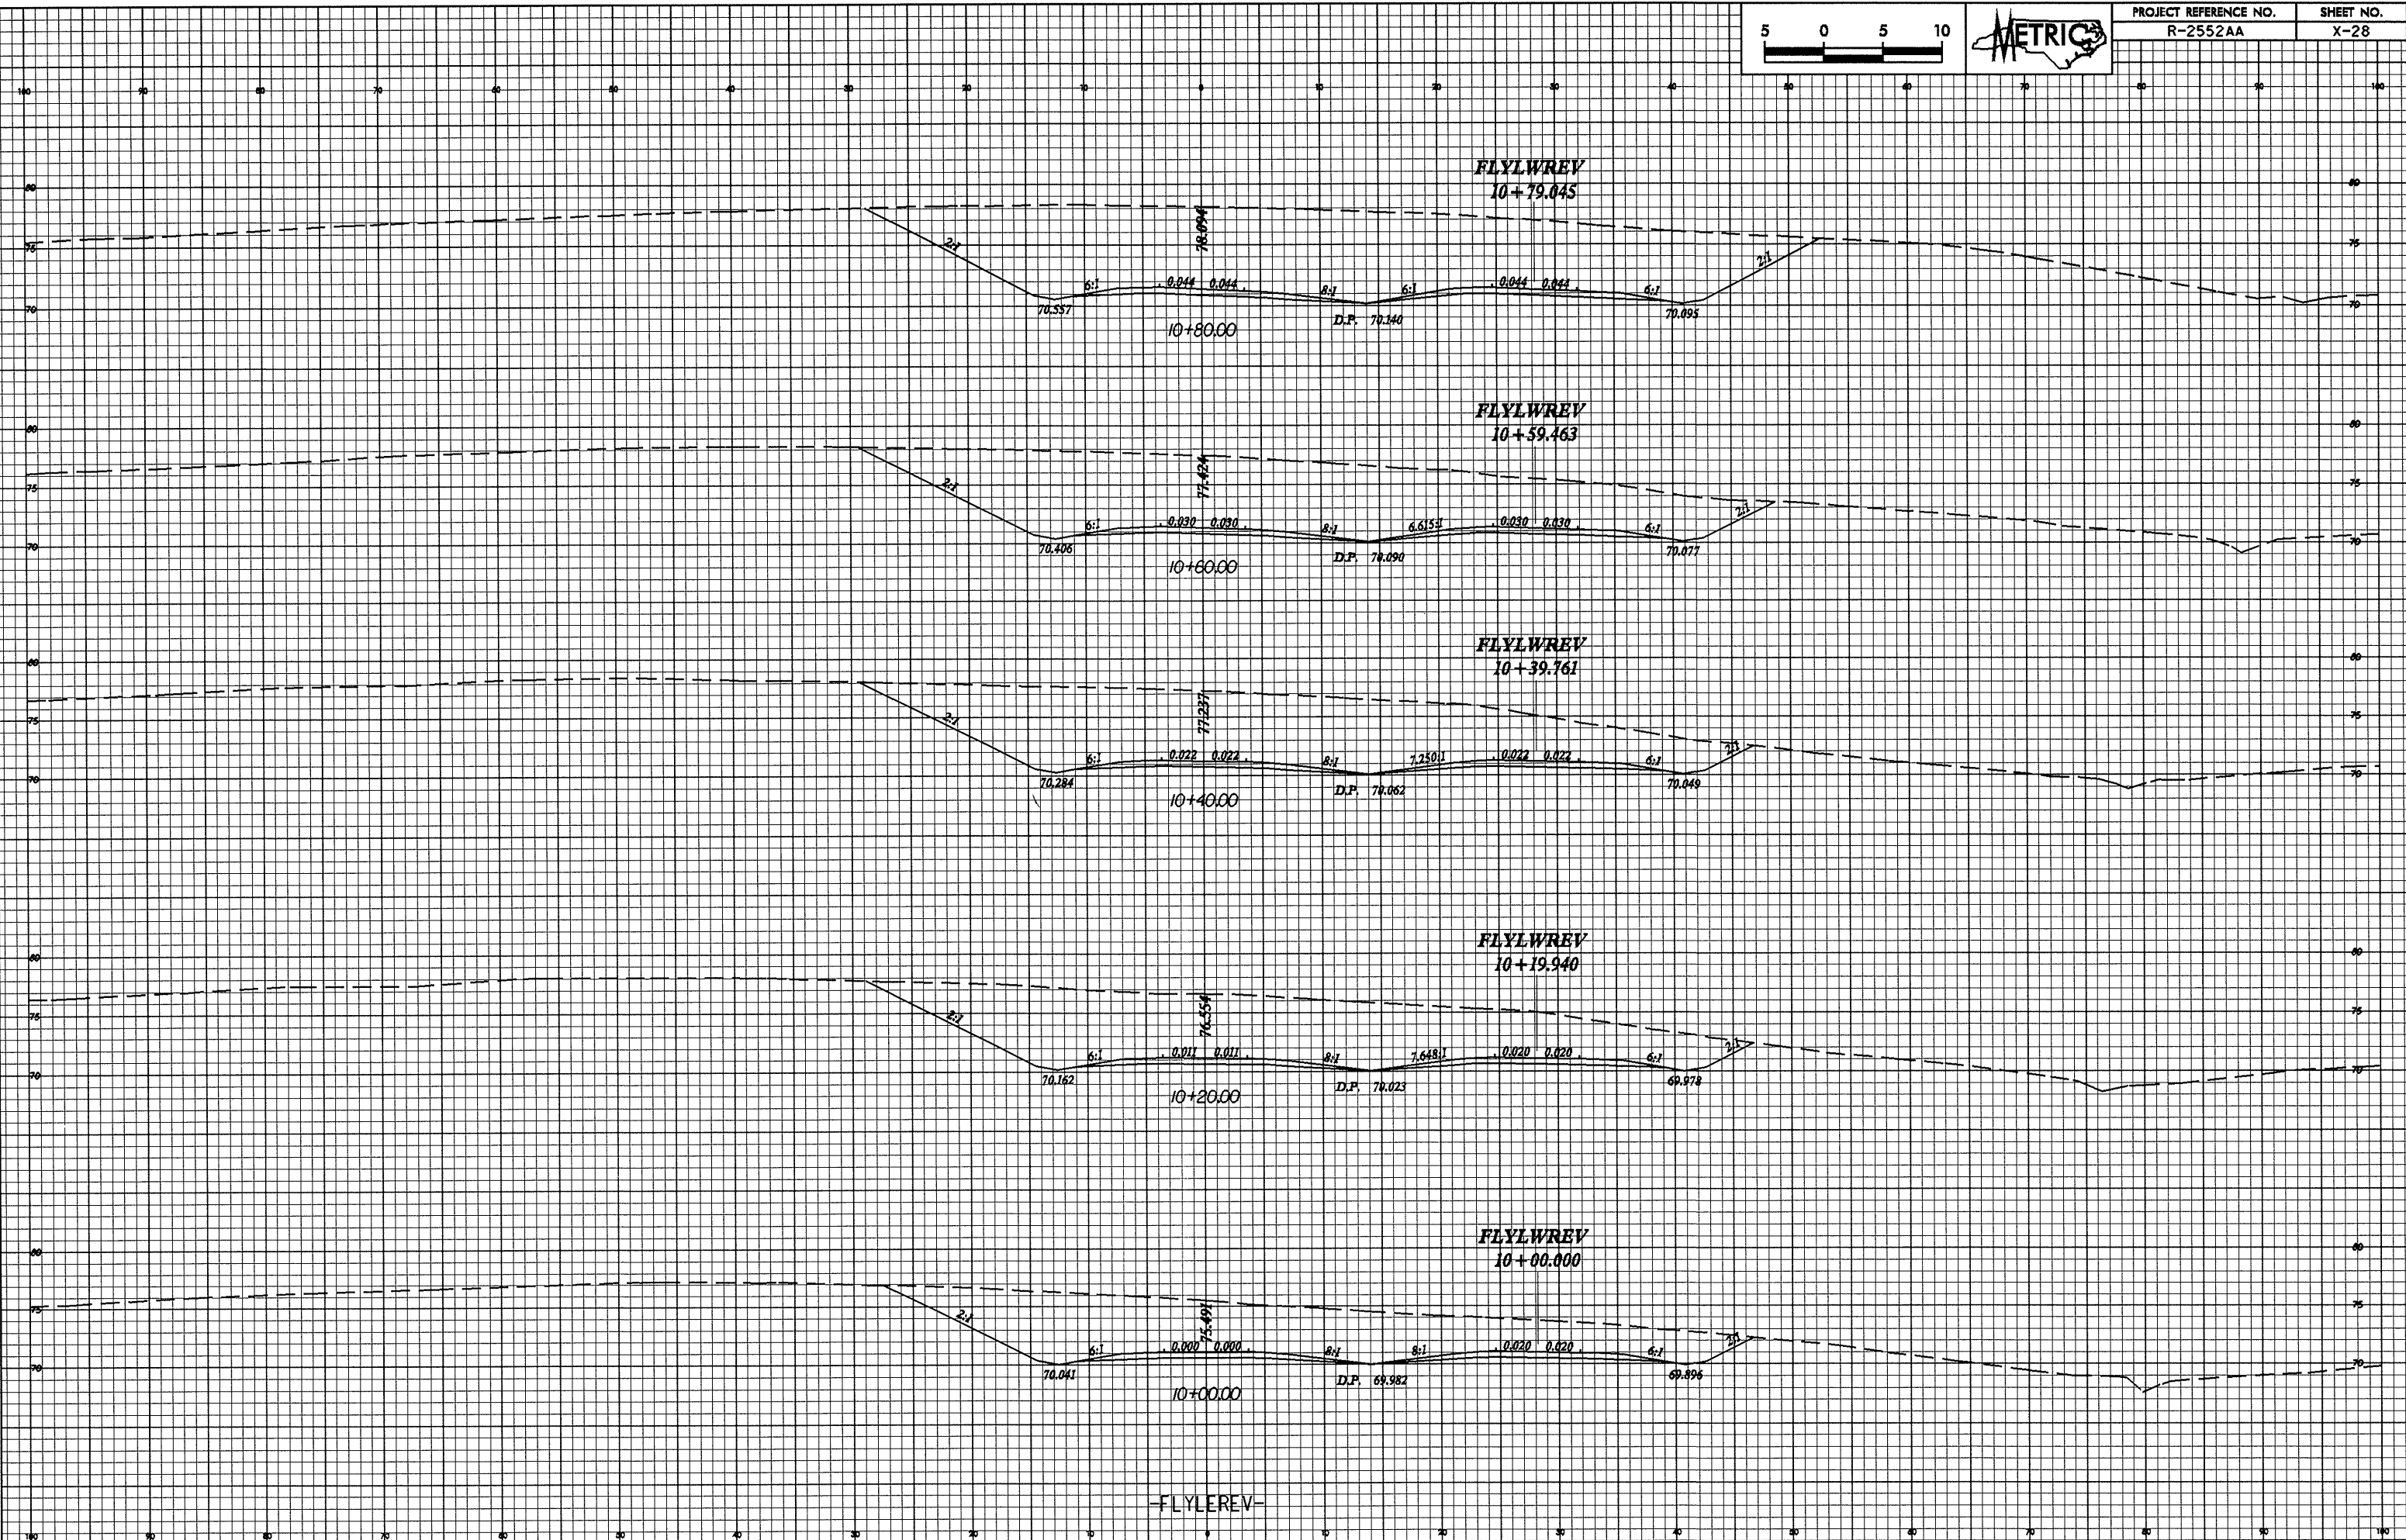

\\fs-1146-2008-1117  
R-2552AA-10-26-08.dwg  
10/26/08