



10/26/98

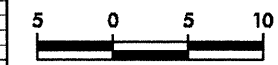

PROJECT REFERENCE NO. R-2552AA	SHEET NO. X-21
-----------------------------------	-------------------

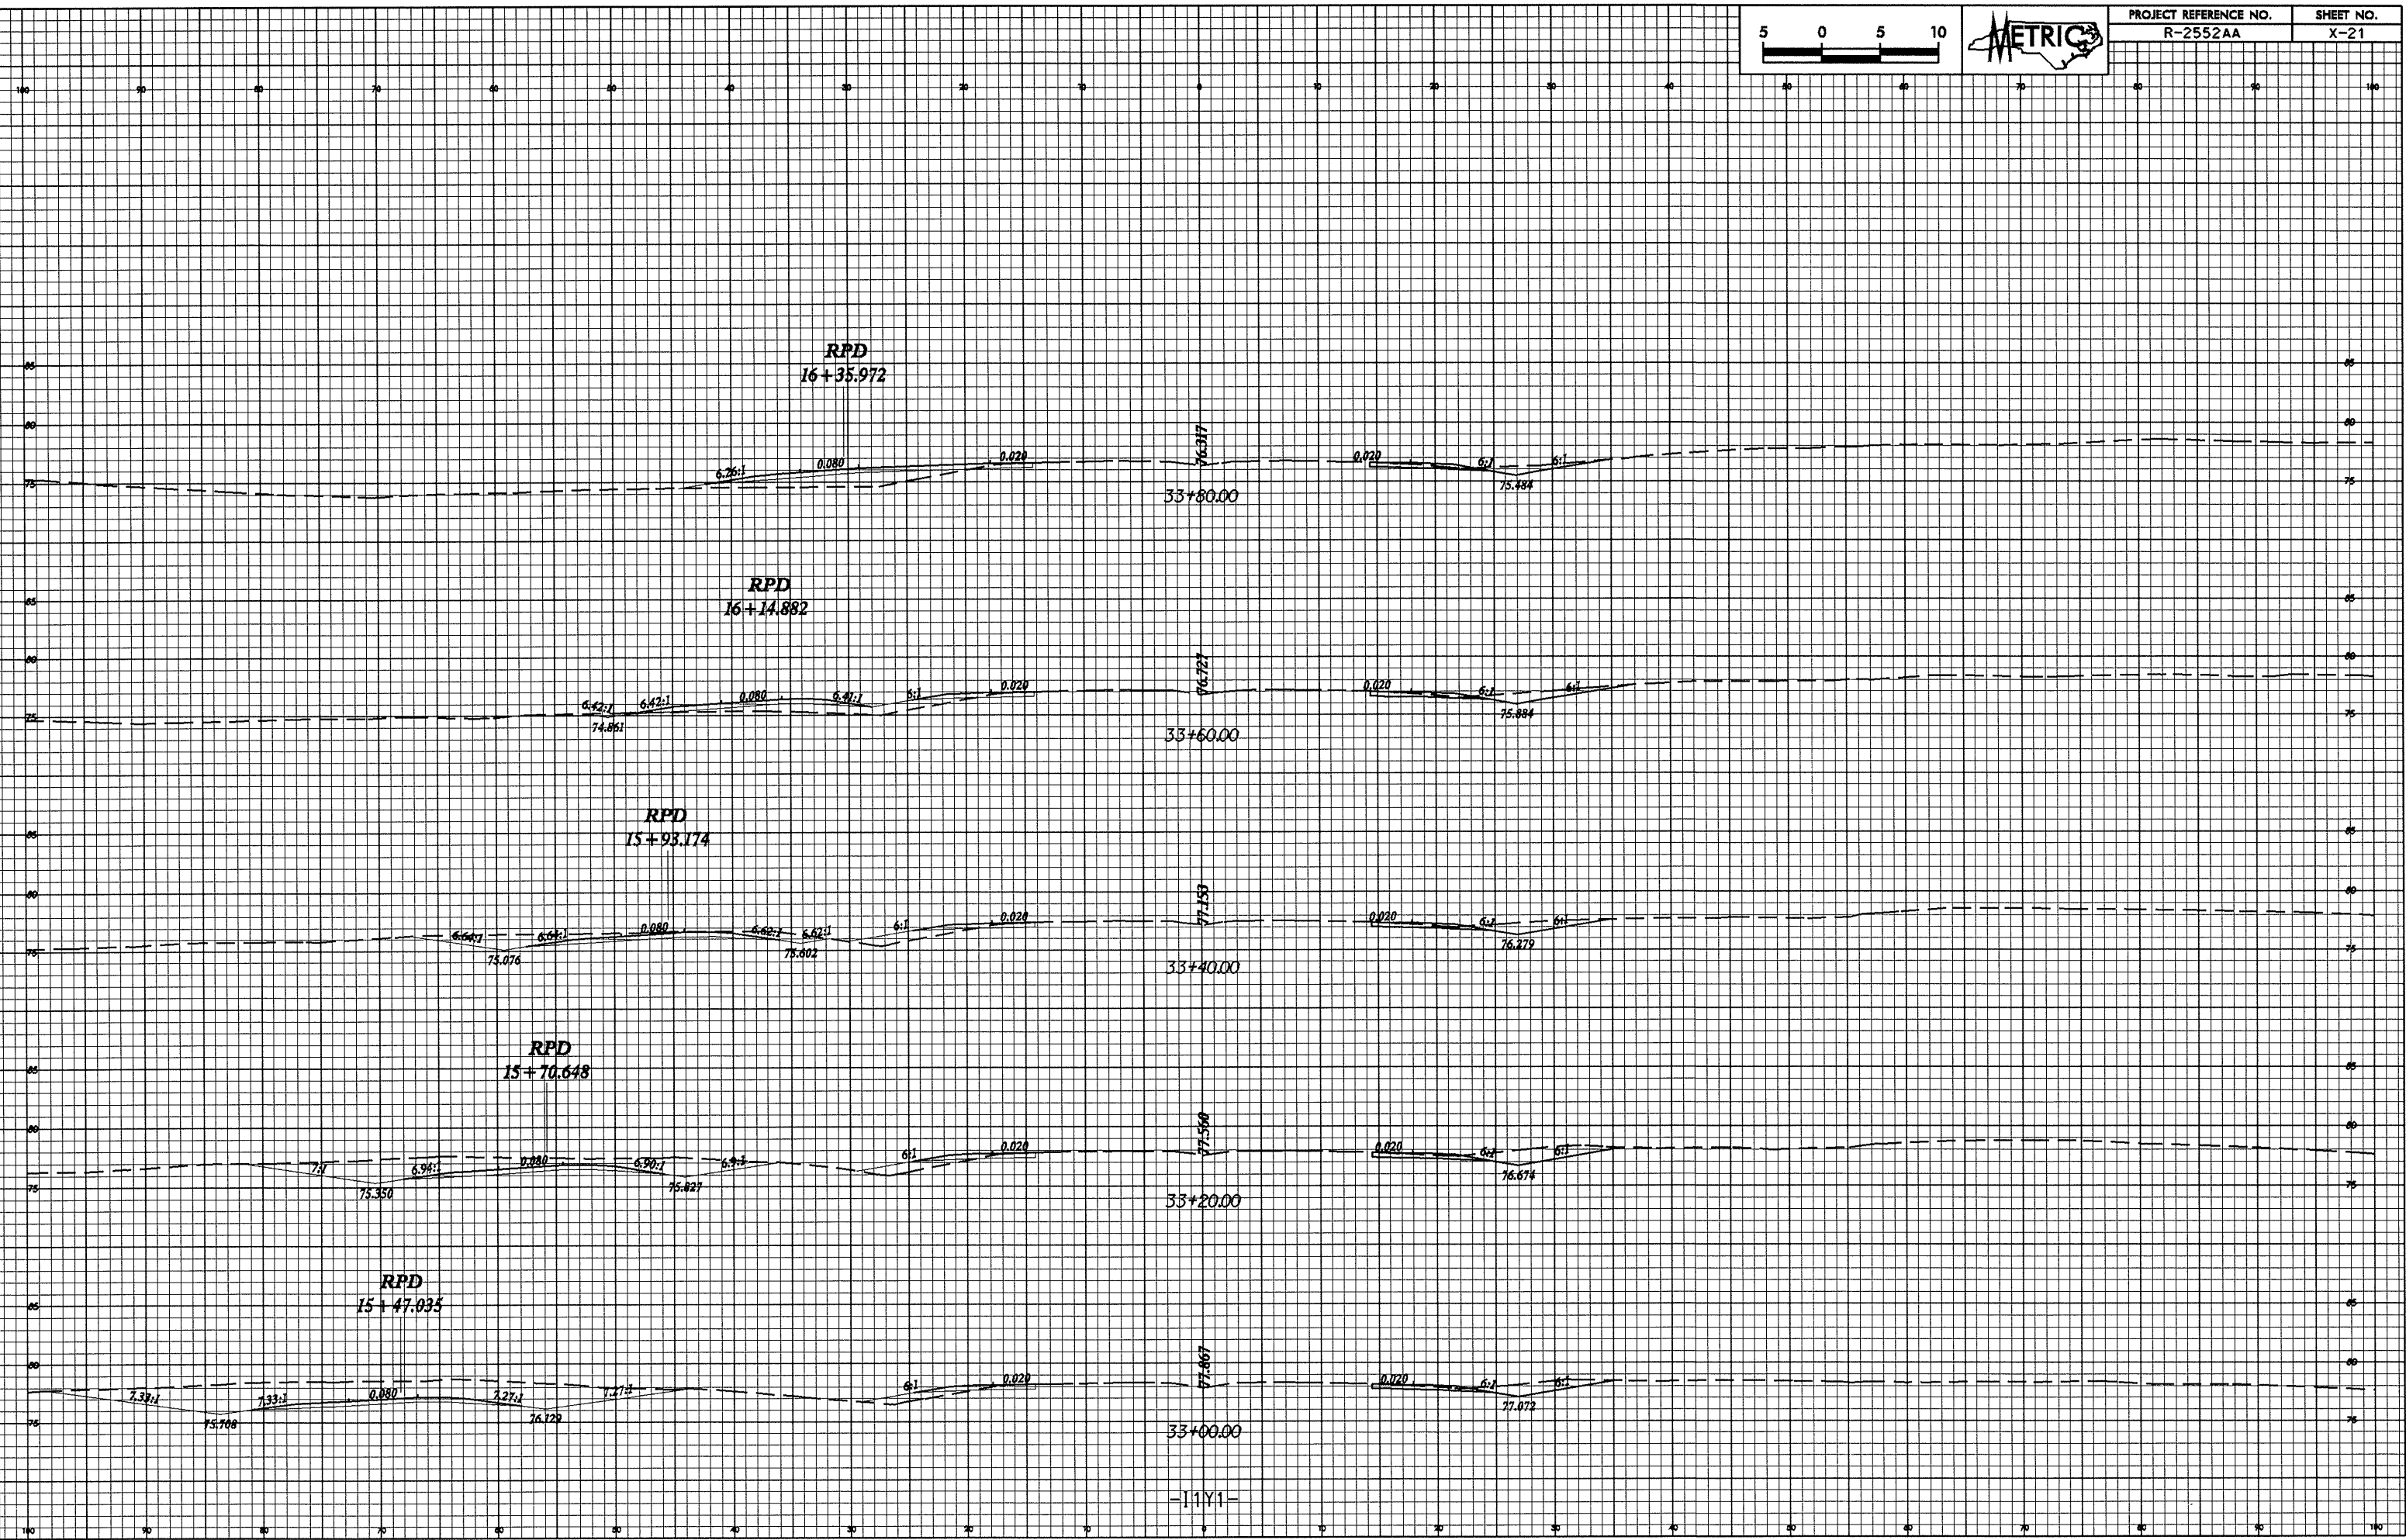

26-104-2005 (R25) Plan 21 (R-2552AA) 10/26/98

-1111-