



0.2/26.00

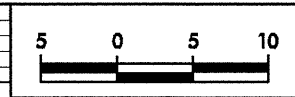

PROJECT REFERENCE NO. R-2552AA	SHEET NO. X-19
-----------------------------------	-------------------

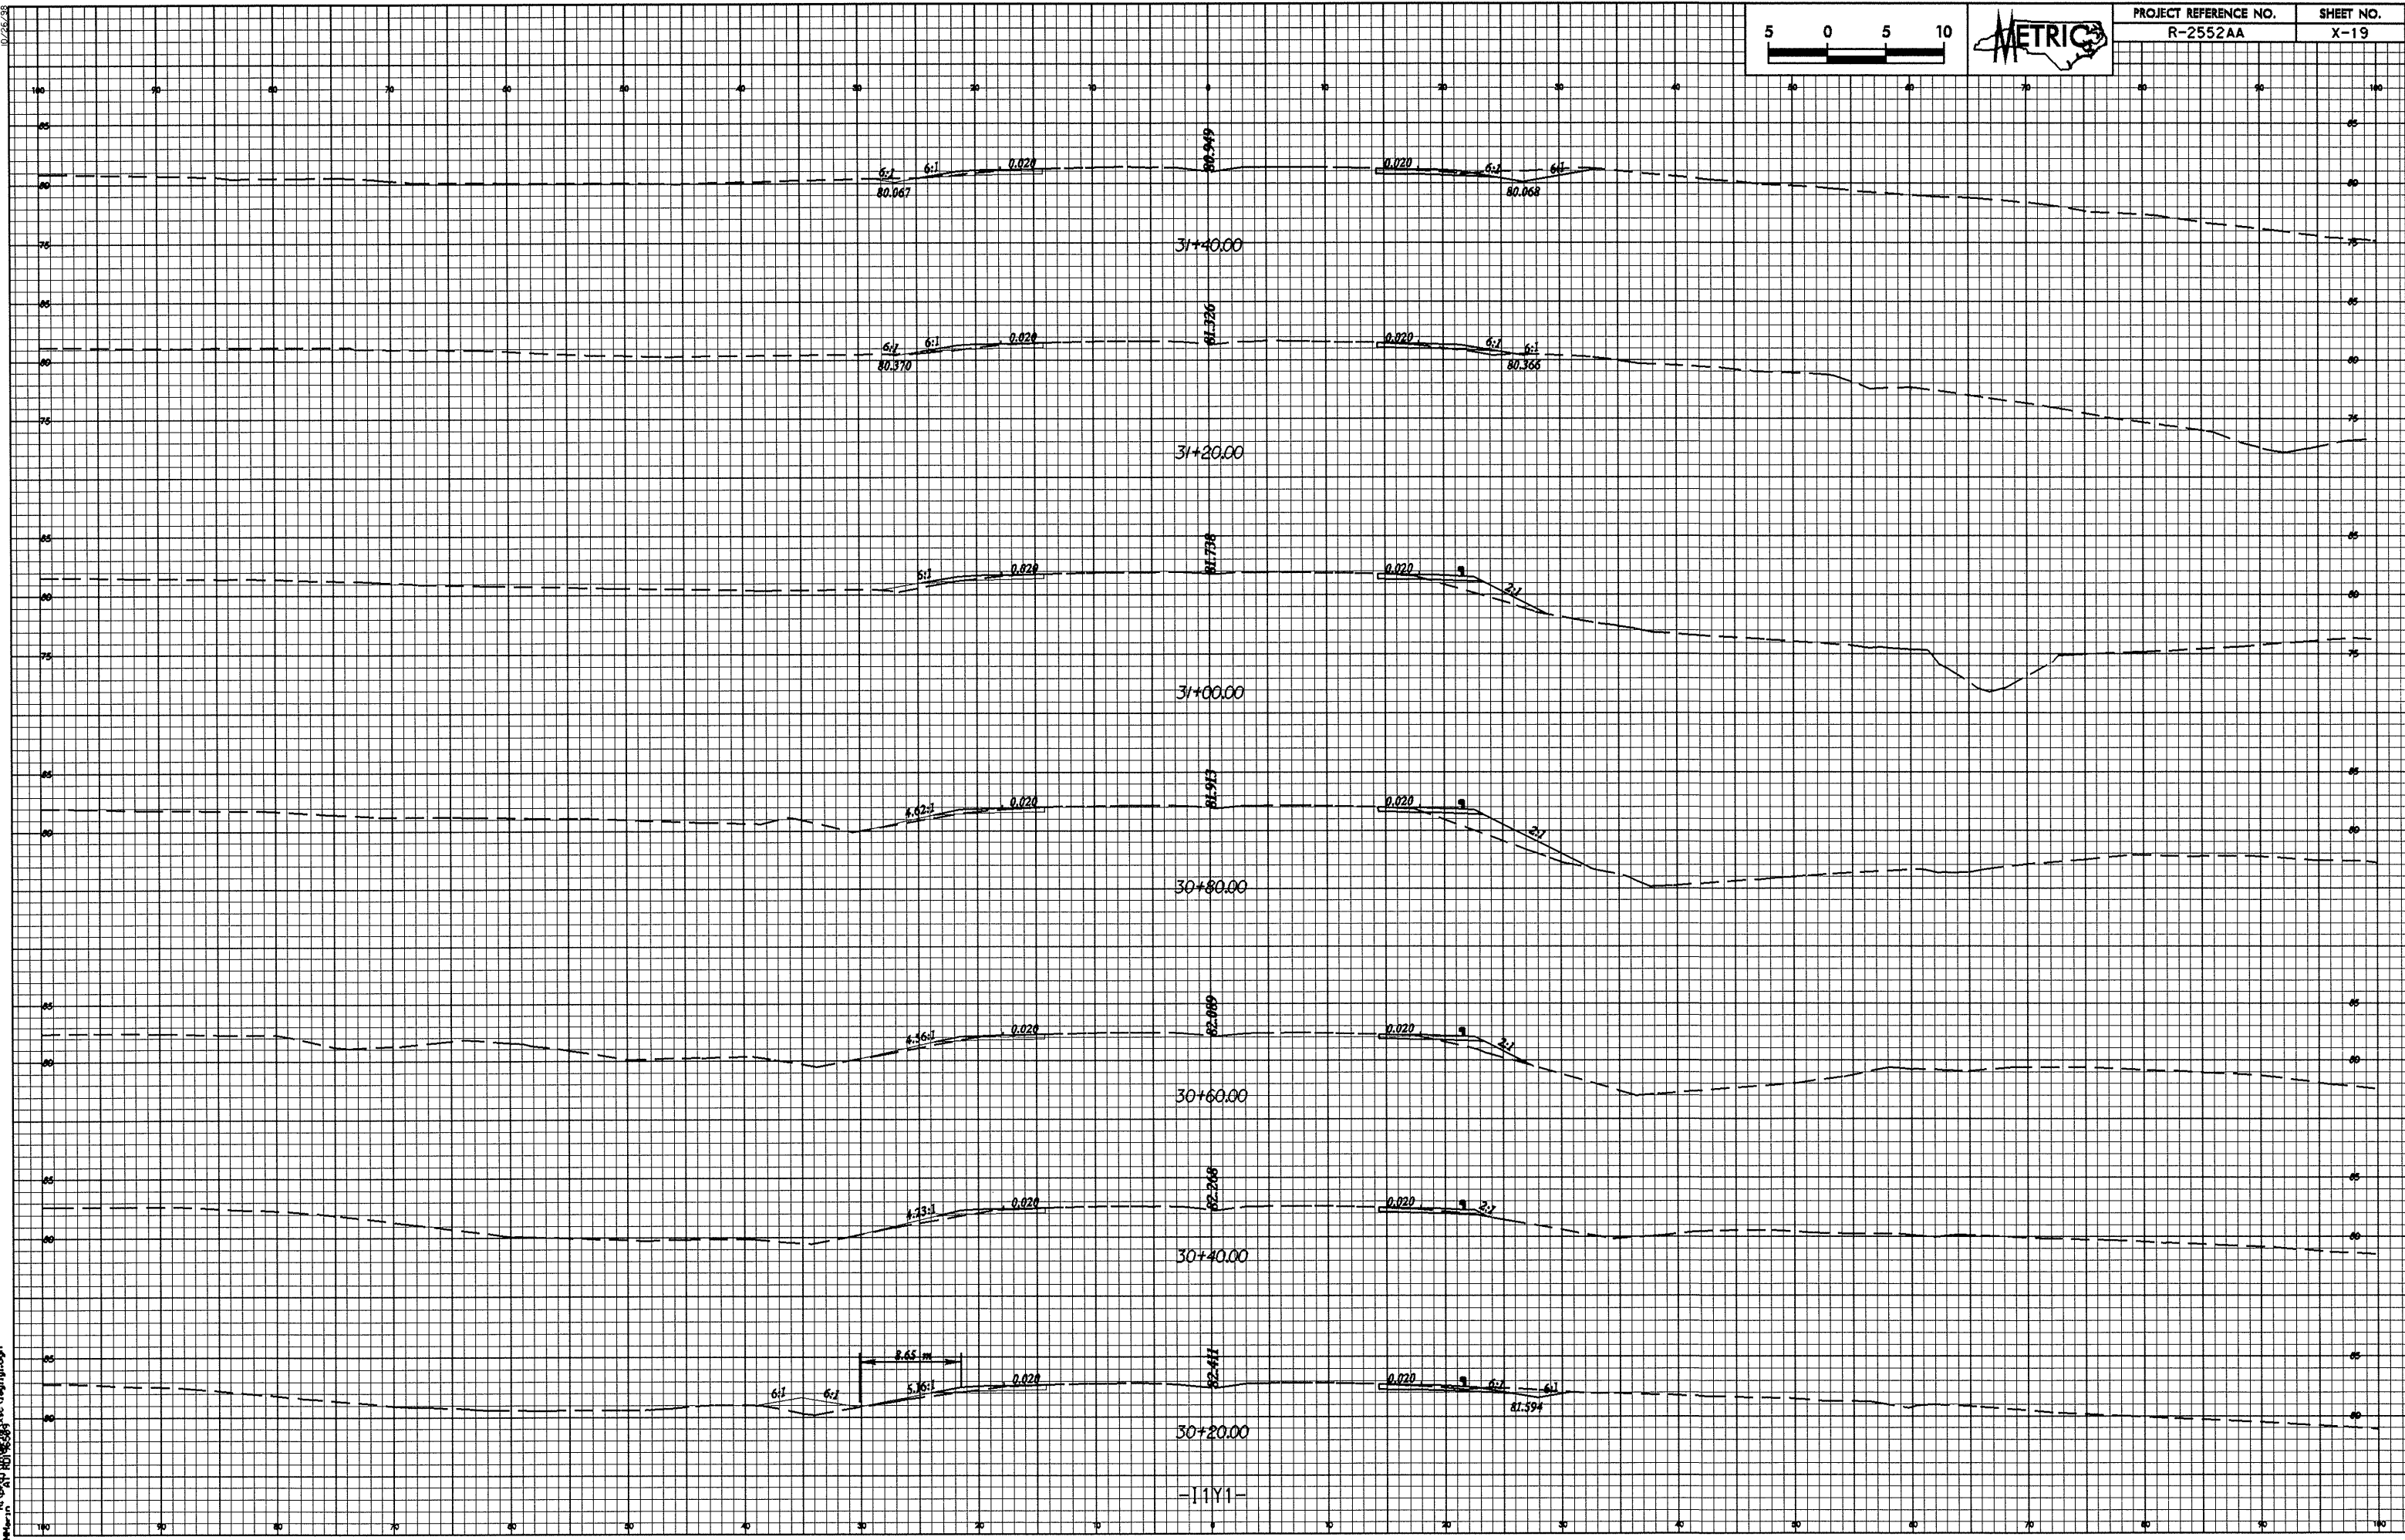

26-MAR-2005 10:59 AM  
 File: 26-MAR-2005 10:59 AM  
 26-MAR-2005 10:59 AM

-111-