



0.25/28

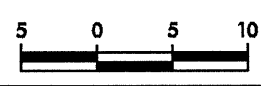

PROJECT REFERENCE NO.	SHEET NO.
R-2552AA	X-18

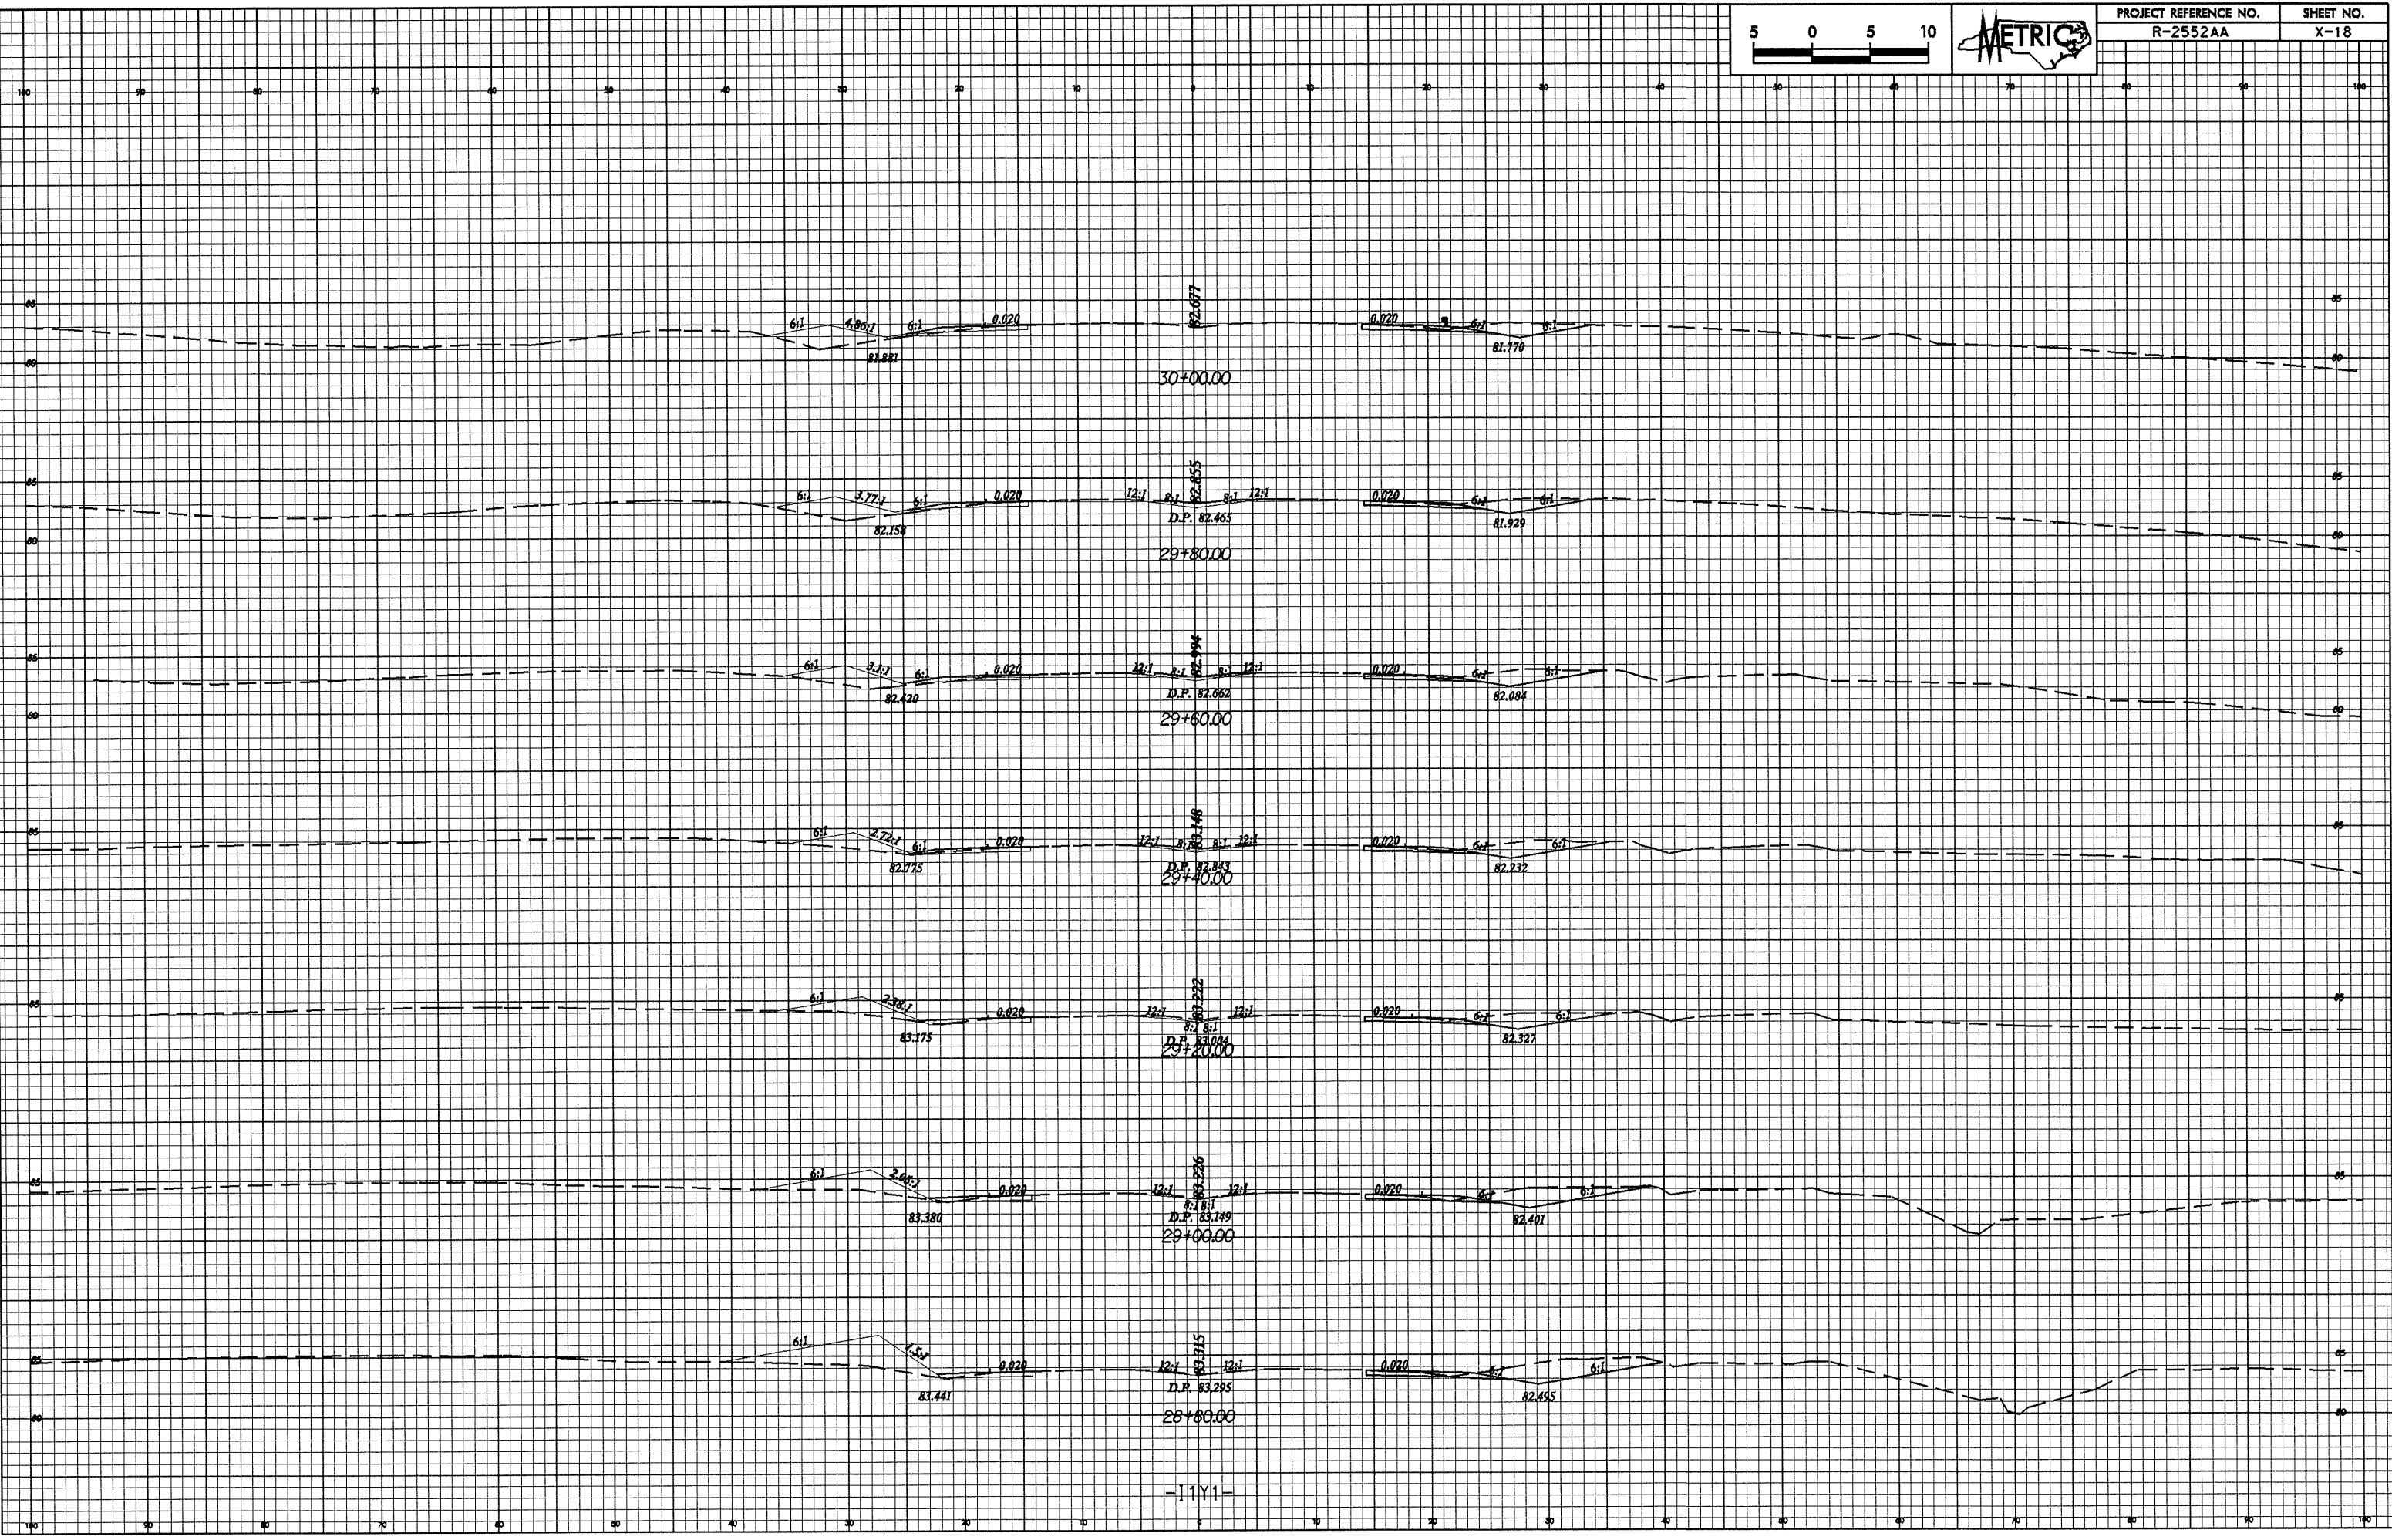

26-MAR-2005 18:58  
F:\dworkin\proj\2552AA\2552AA.dwg