


10/26/08

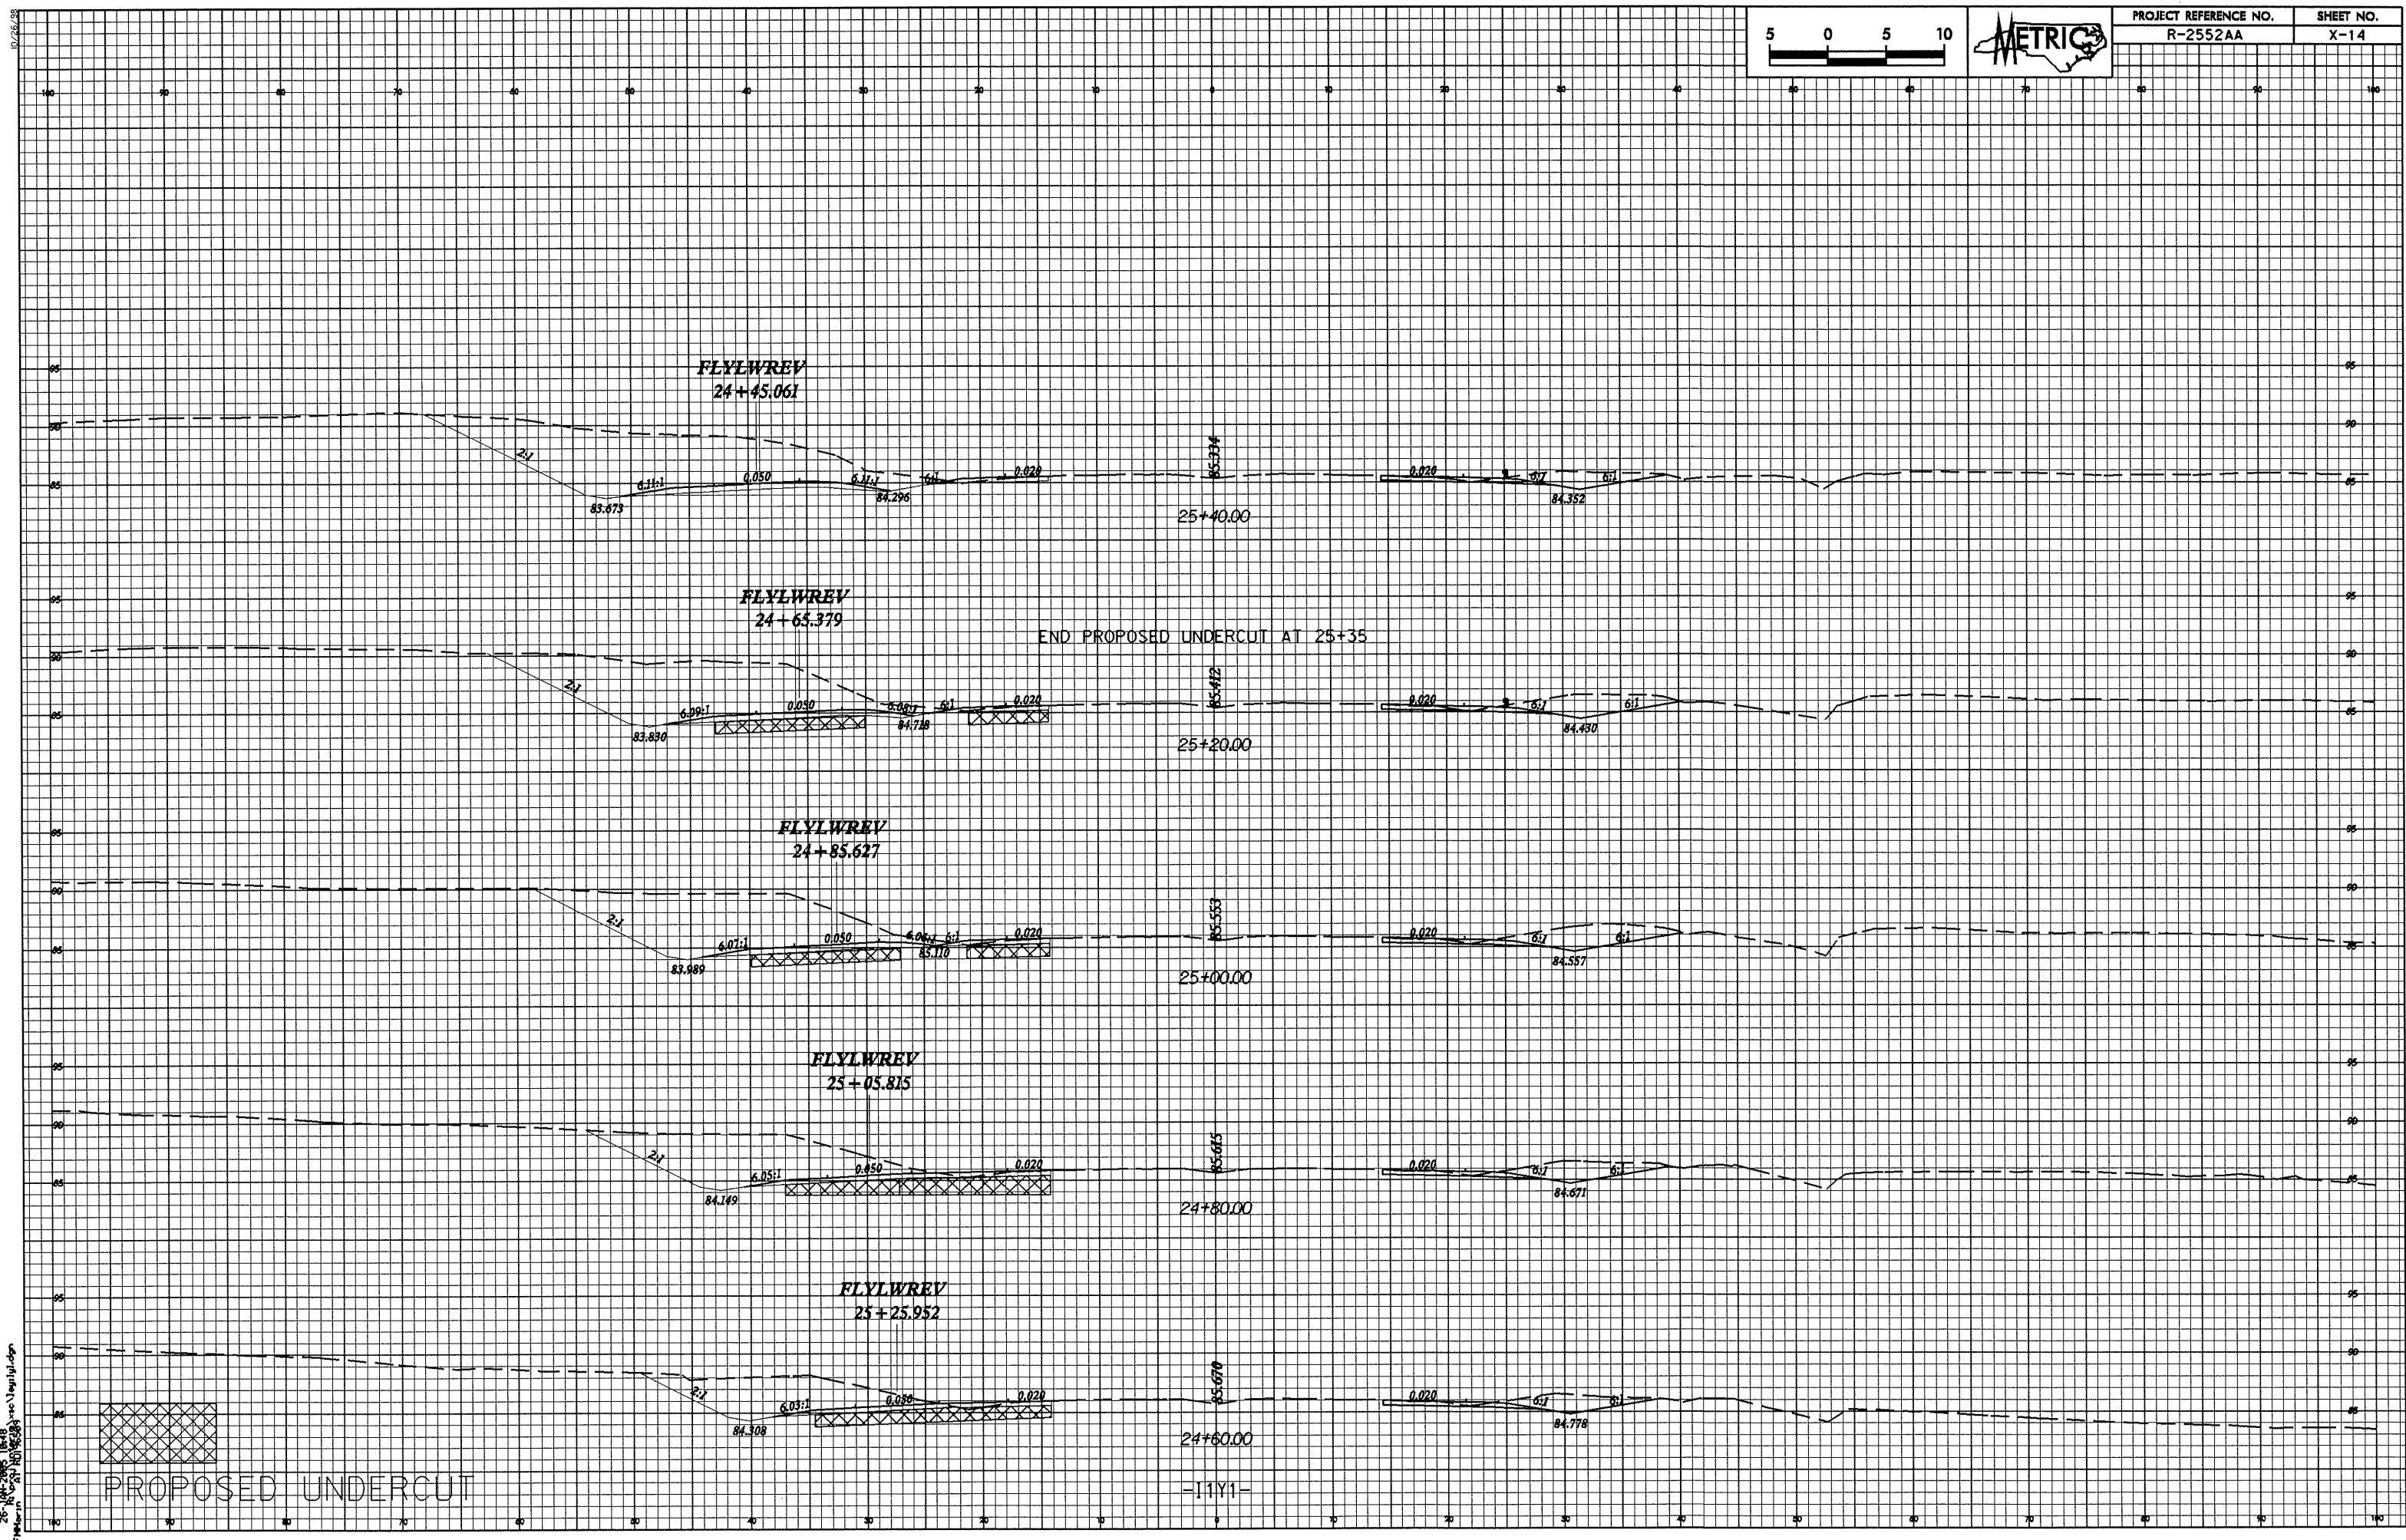

PROJECT REFERENCE NO.	SHEET NO.
R-2552AA	X-14



PROPOSED UNDERCUT

-11Y1-

25-104-2008-1048
Plan View
25-104-2008-1048.dwg