


0.25/28
25-104-2005 (B&S)
Planim
AT 10/20/05
Source: Vepal/ldp

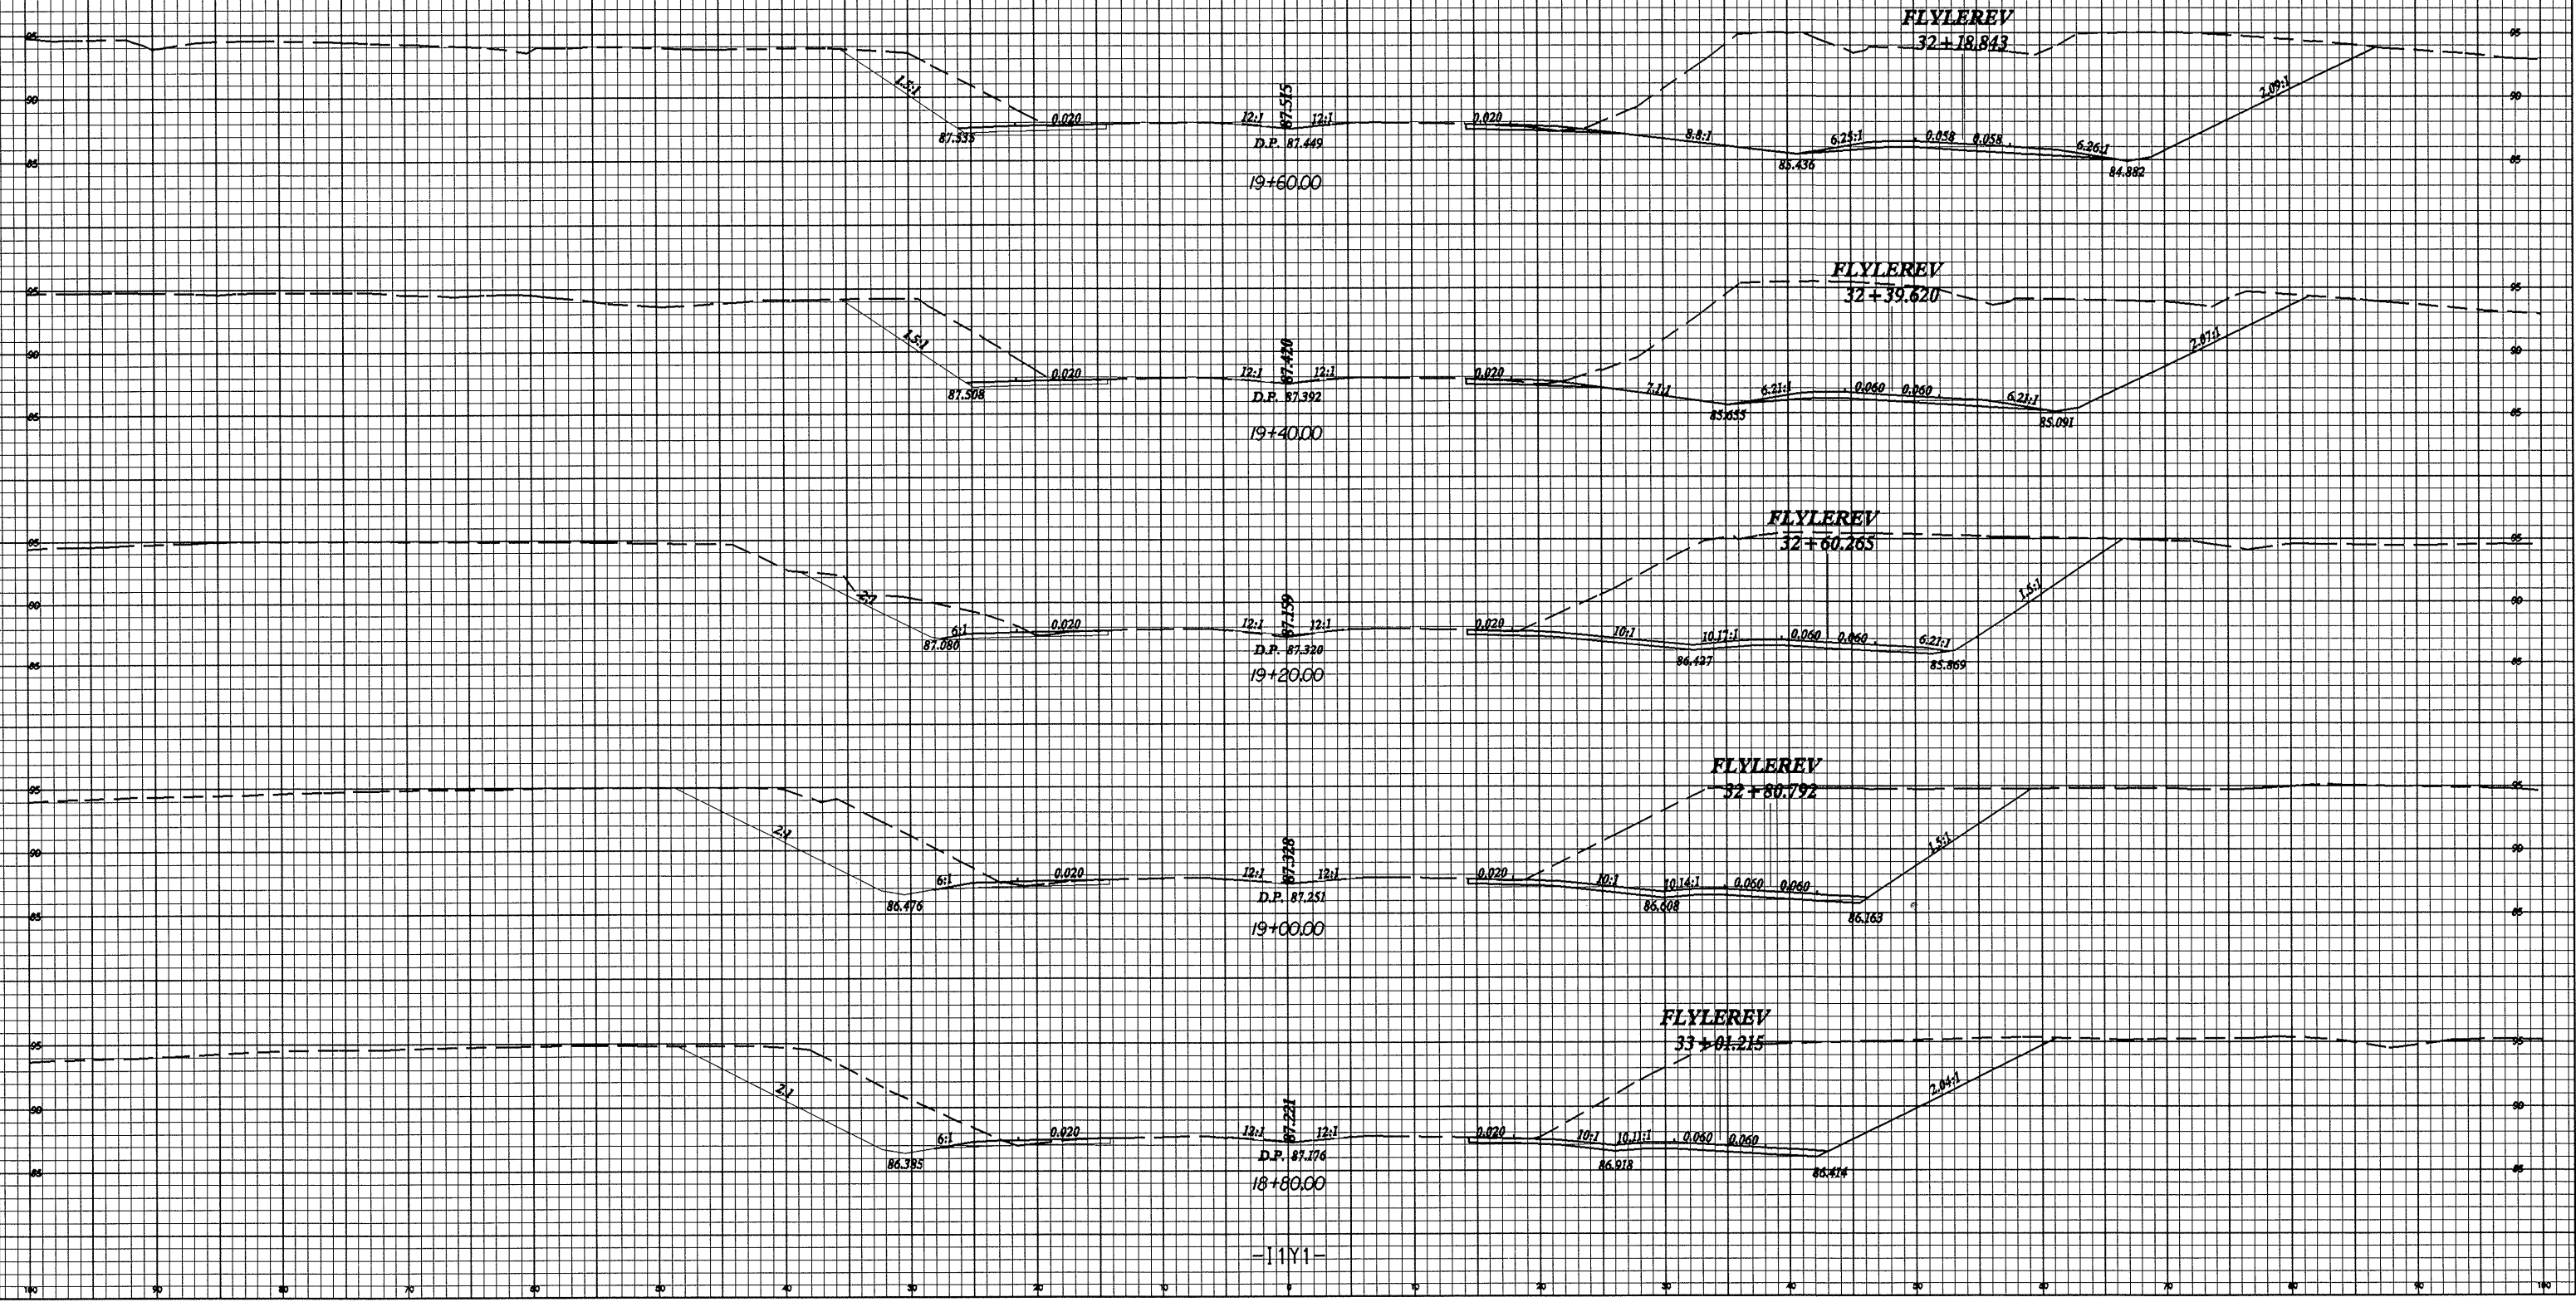

-1111-