



01/25/20

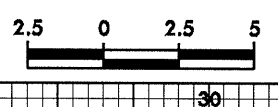

PROJECT REFERENCE NO. R-2552AB	SHEET NO. X-125
-----------------------------------	--------------------

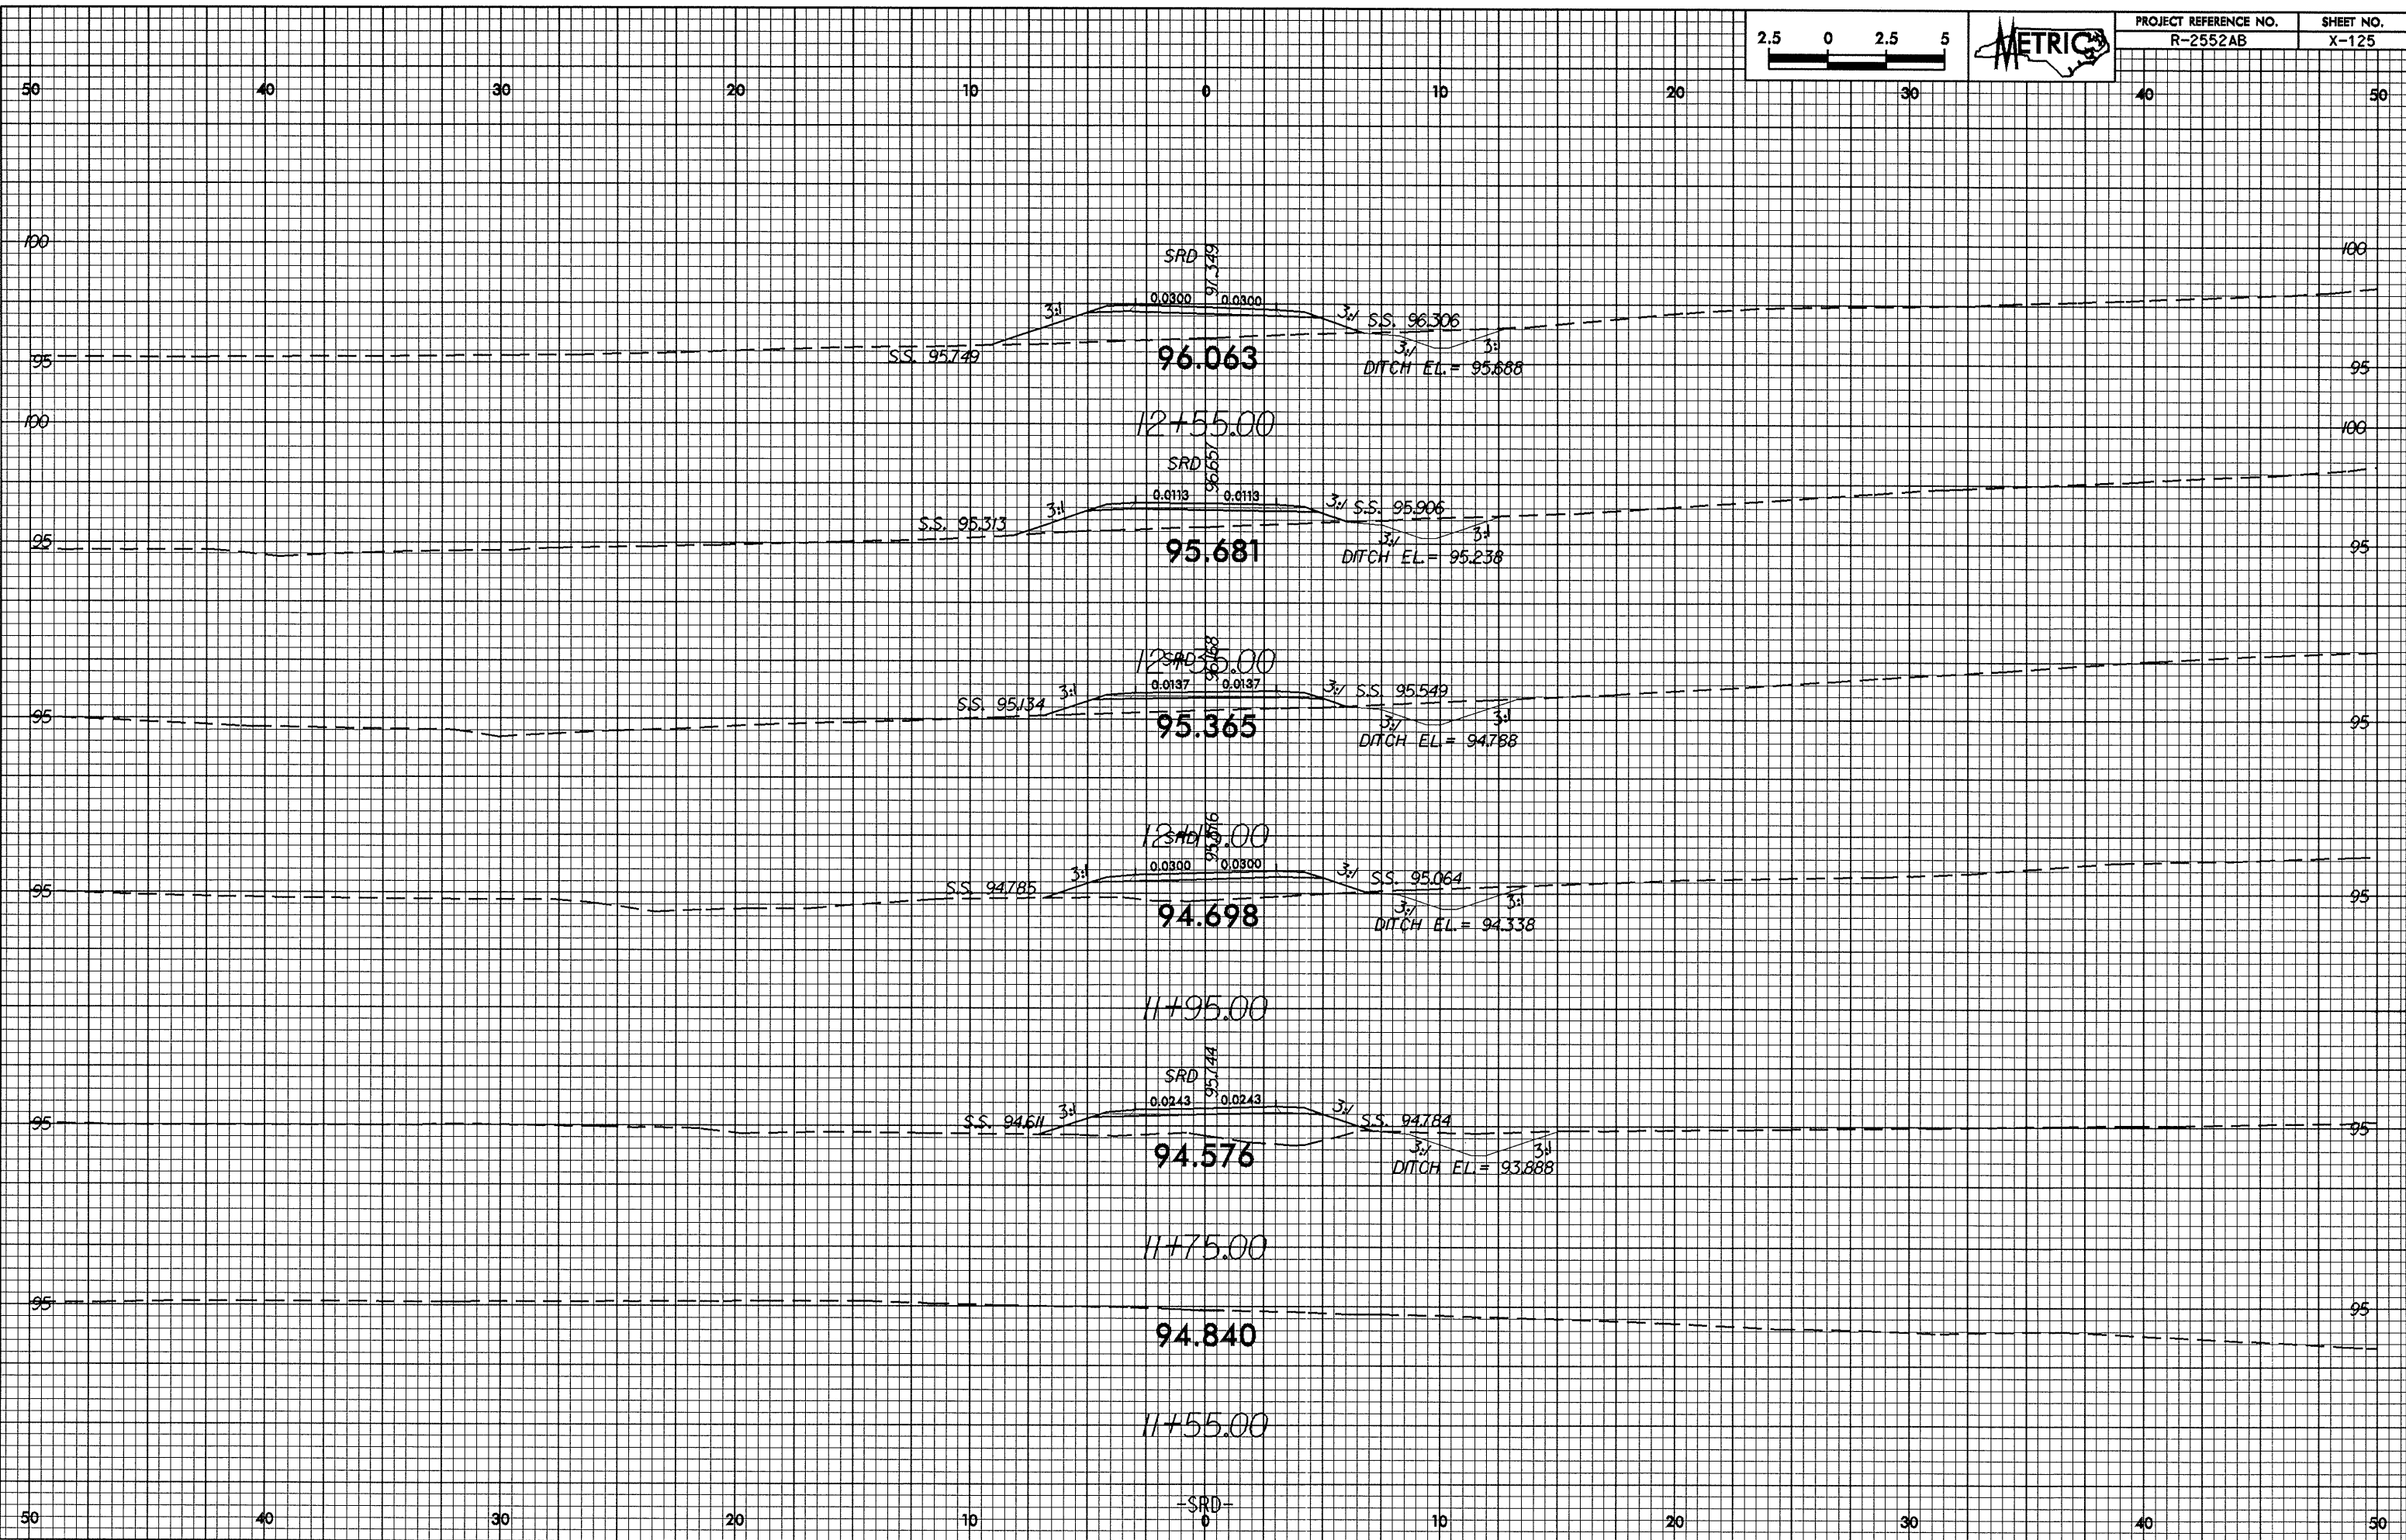

11-FEB-2006 07:55
R-2552AB SRD-ep1
HE-dws

-SRD-