



0.25/0.5

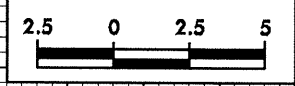

PROJECT REFERENCE NO. R-2552AB	SHEET NO. X-121
-----------------------------------	--------------------

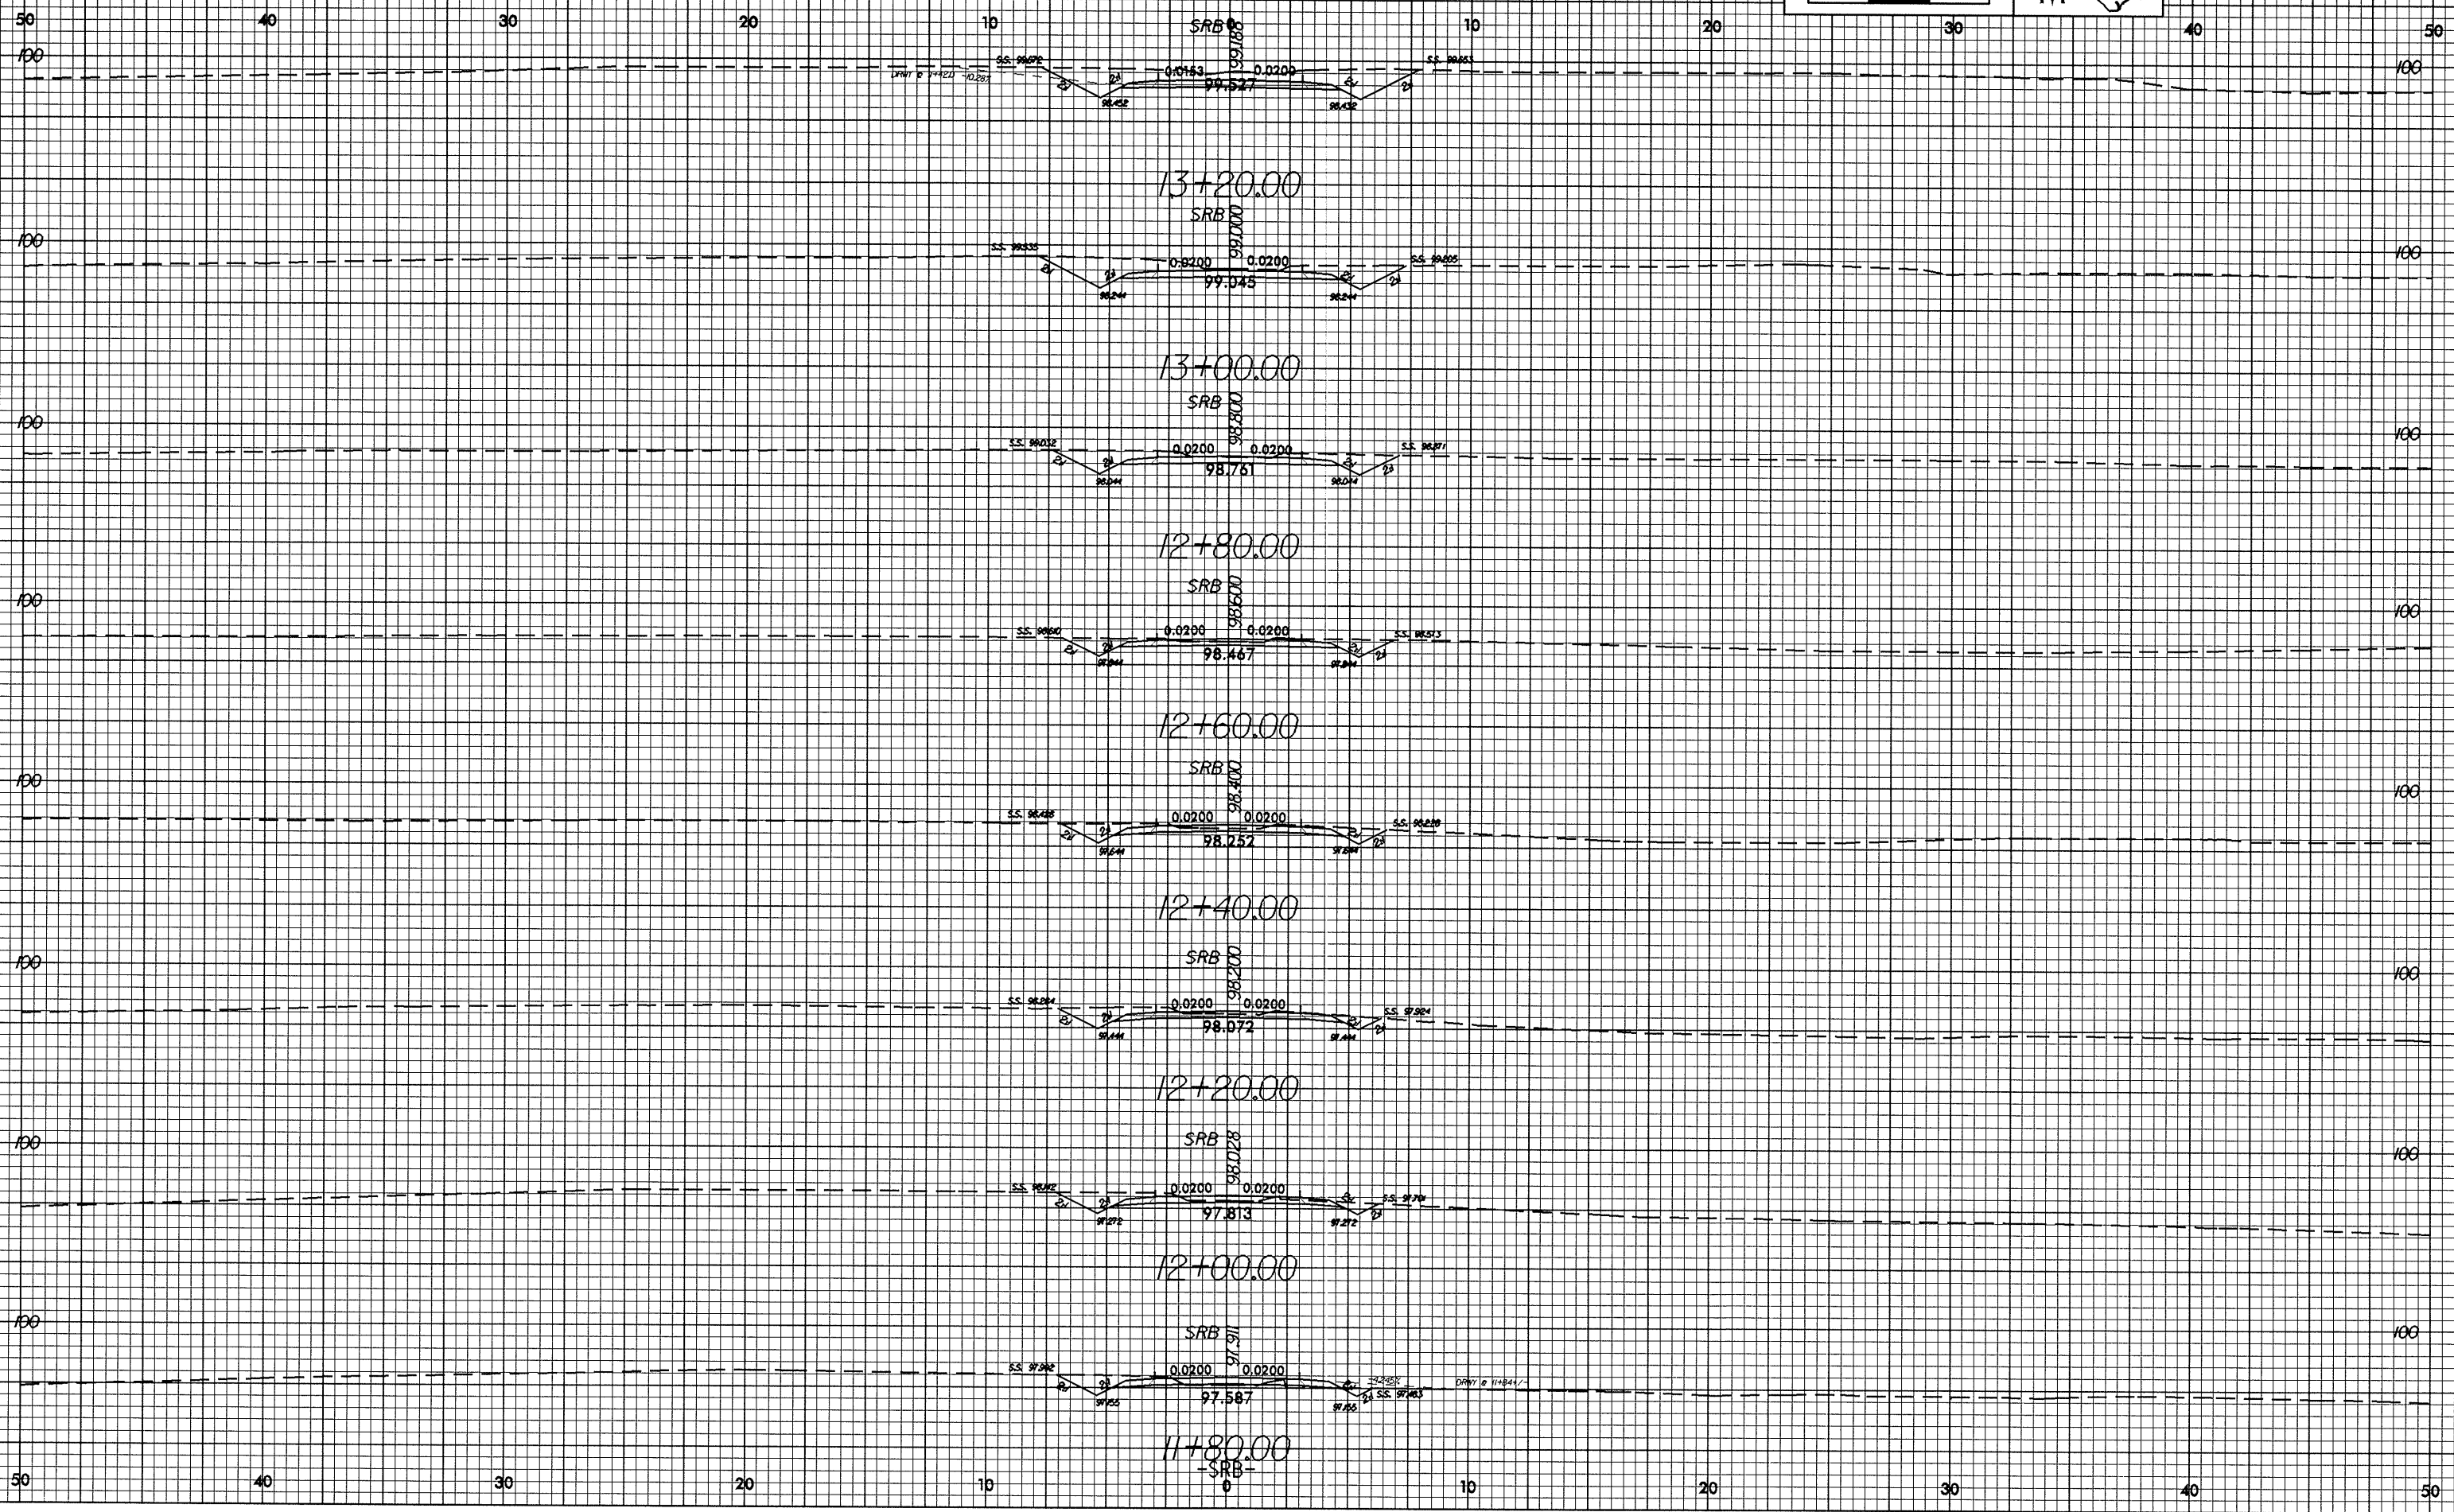

11-FEB-2005 11:23:20 R-2552AB-SRB-01