



10/26/98

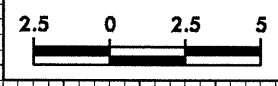

PROJECT REFERENCE NO. R-2552AB	SHEET NO. X-112
-----------------------------------	--------------------

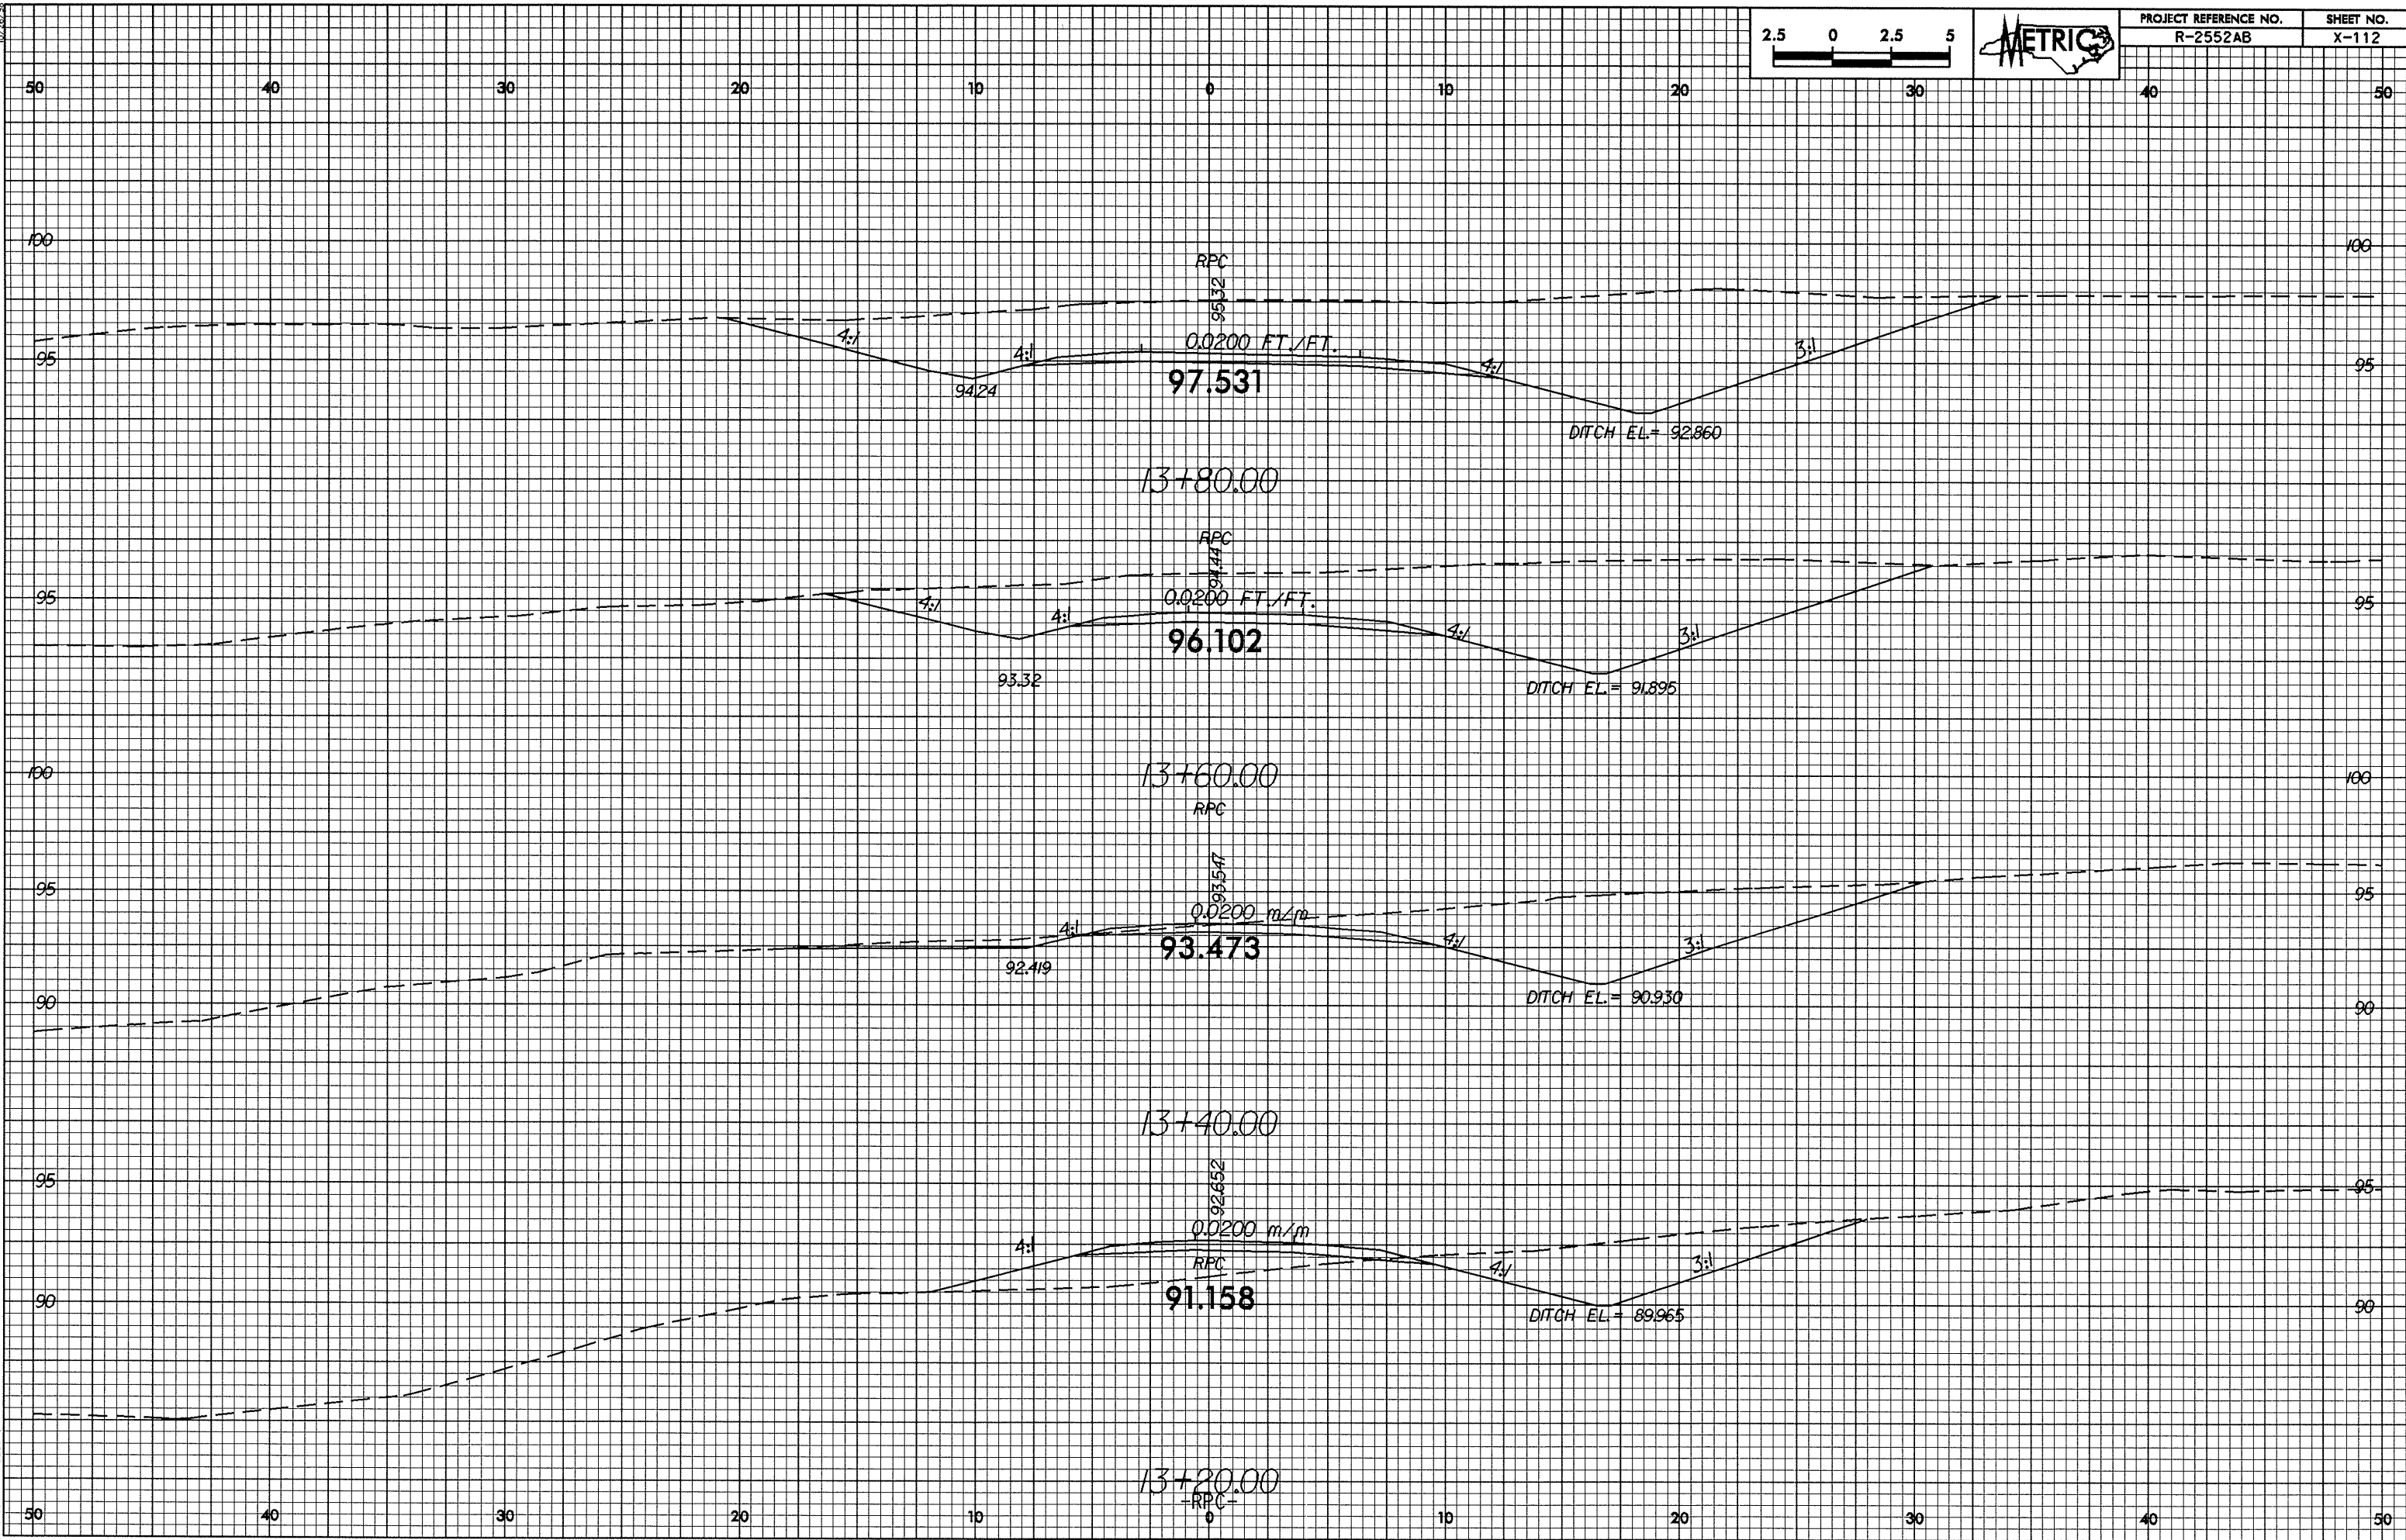

11-FEB-2005 8:12:12 RPC\_XP1.dwg  
HE chris