



10/26/08

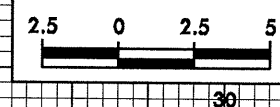

PROJECT REFERENCE NO. R-2552AB	SHEET NO. X-110
-----------------------------------	--------------------

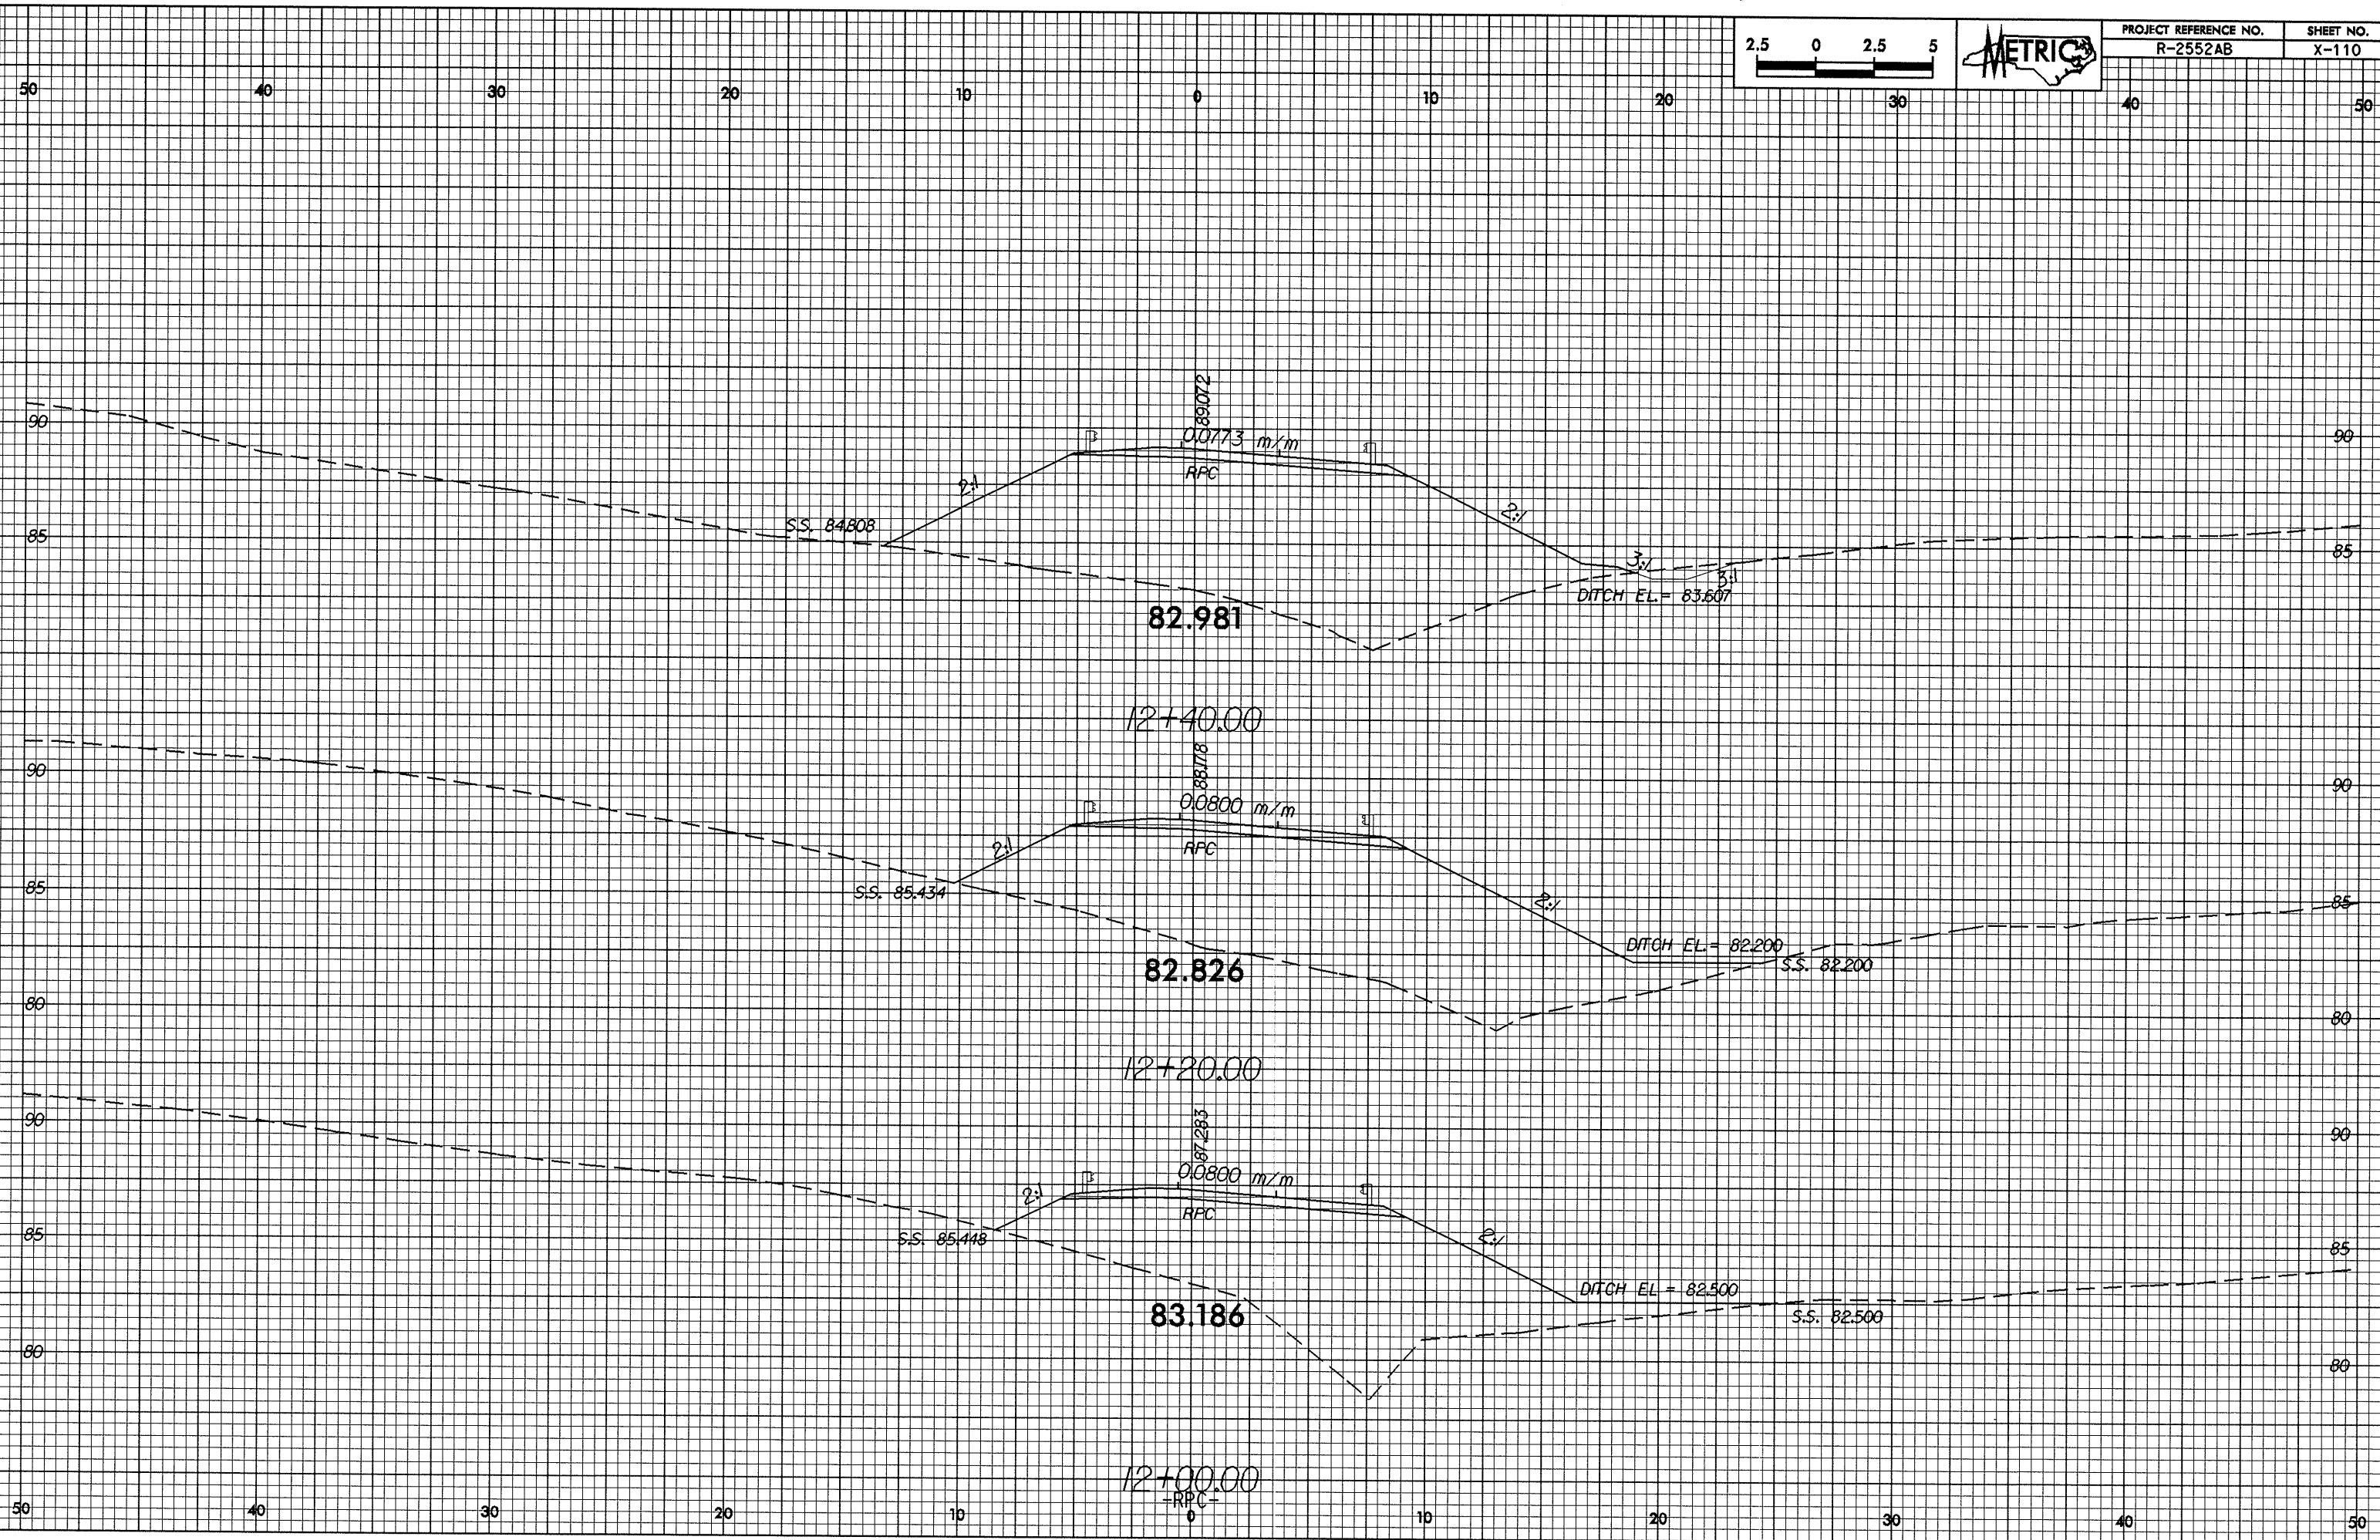

11-FEB-2009 07:46:03 RPC\_XPL.dwg  
 H:\projects\2552\11-FEB-2009 07:46:03 RPC\_XPL.dwg