
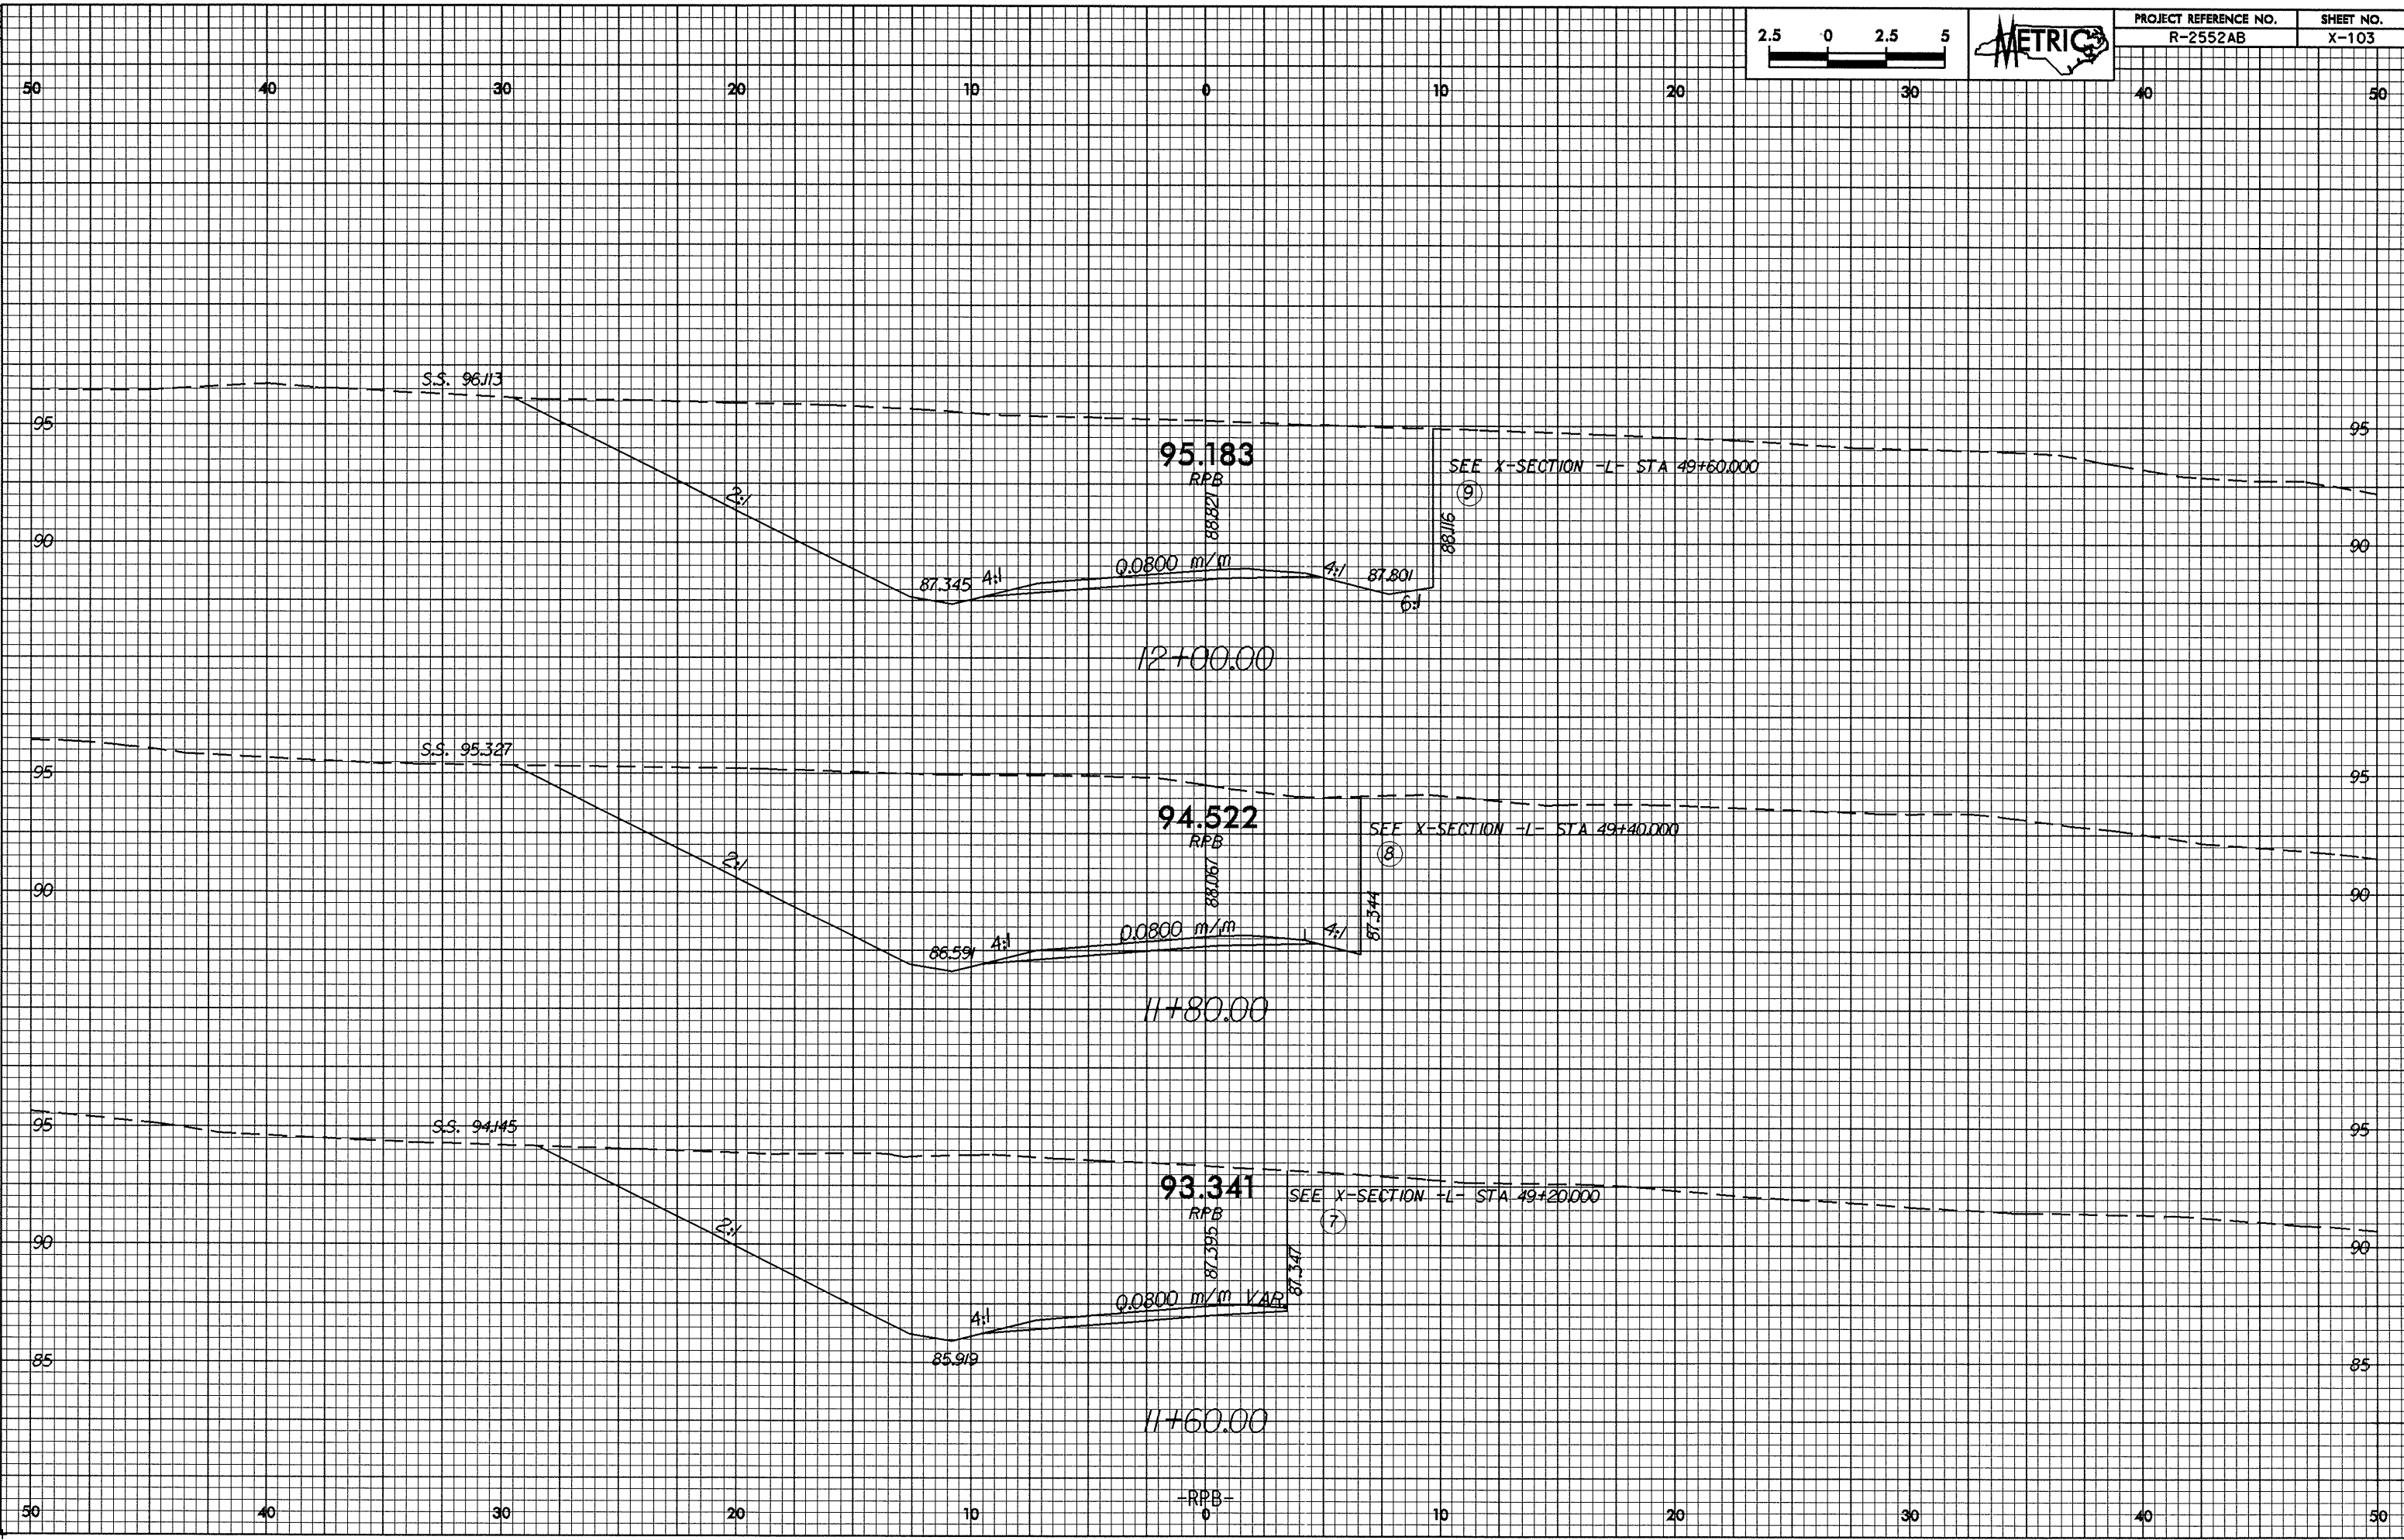


02/25/98

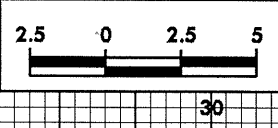

11-FEB-2006 07:43 R-2552AB-RPB.sp1  
HE 04-01-03