


PROJECT REFERENCE NO.	SHEET NO.
R-2552AB	X-99

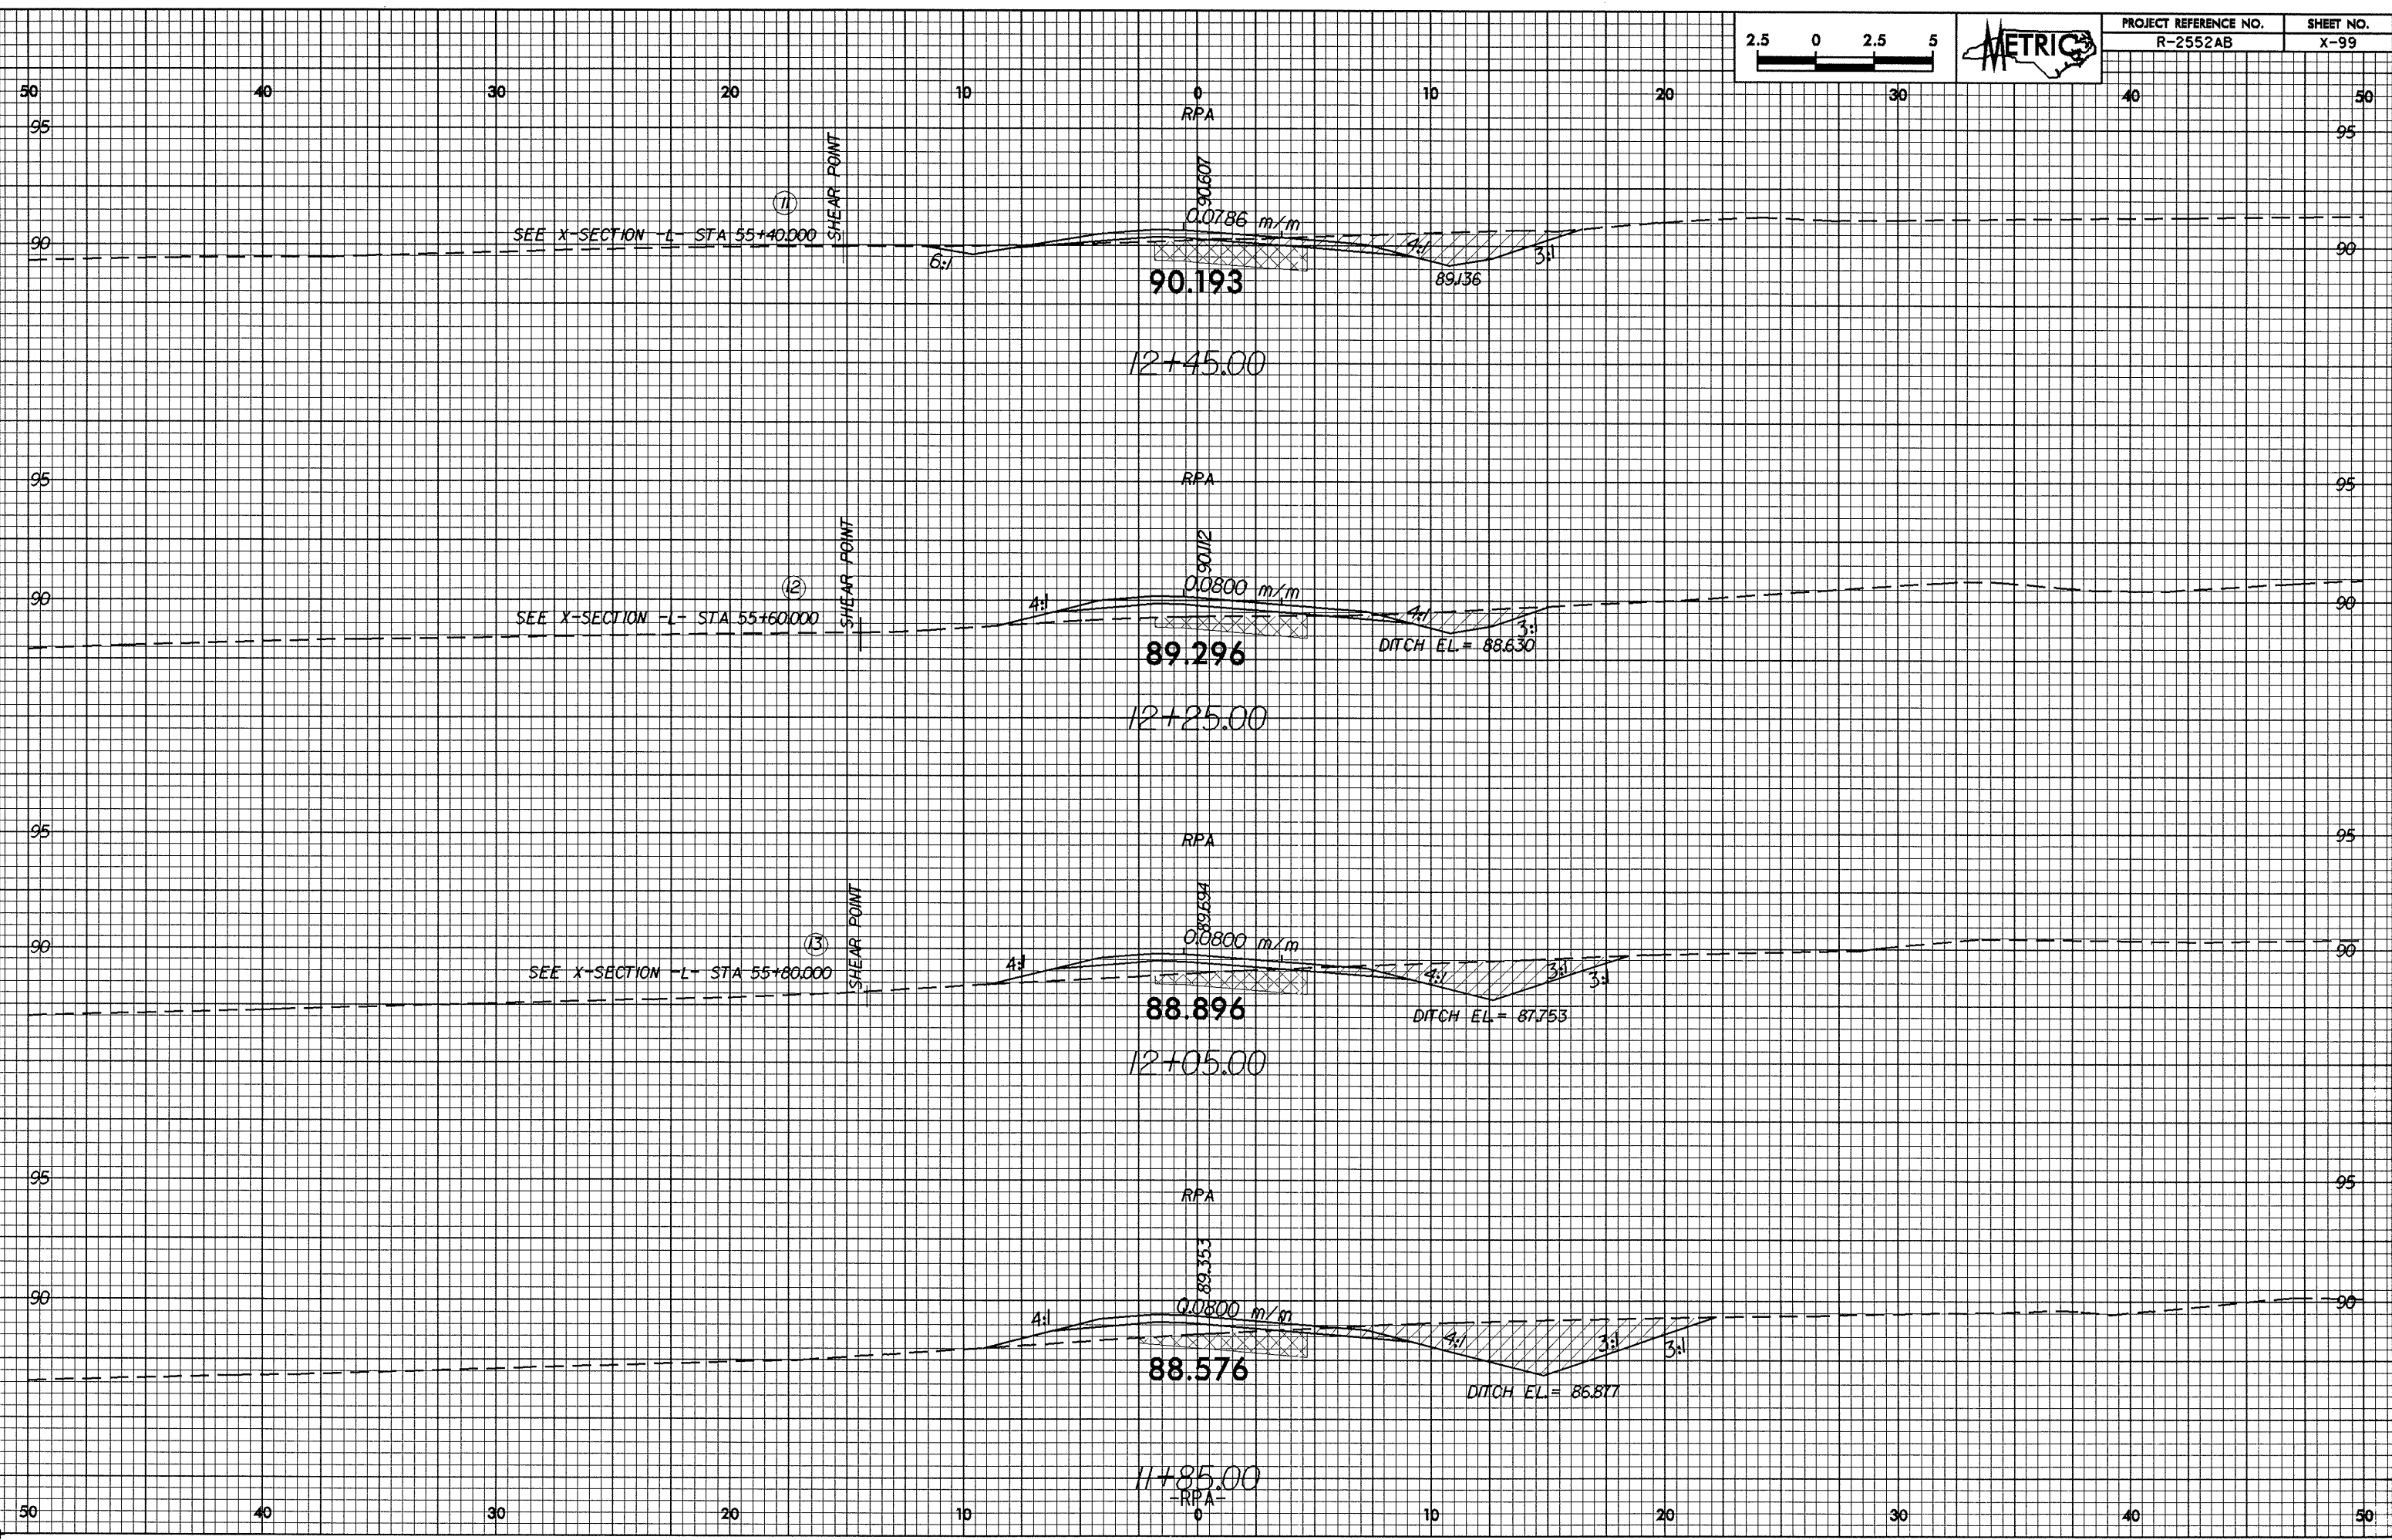

11-FEB-2008 07:41
R-2552AB-X-99-RPA.dwg