



0.0/26.08

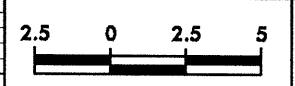

PROJECT REFERENCE NO.	SHEET NO.
R-2552AB	X-96

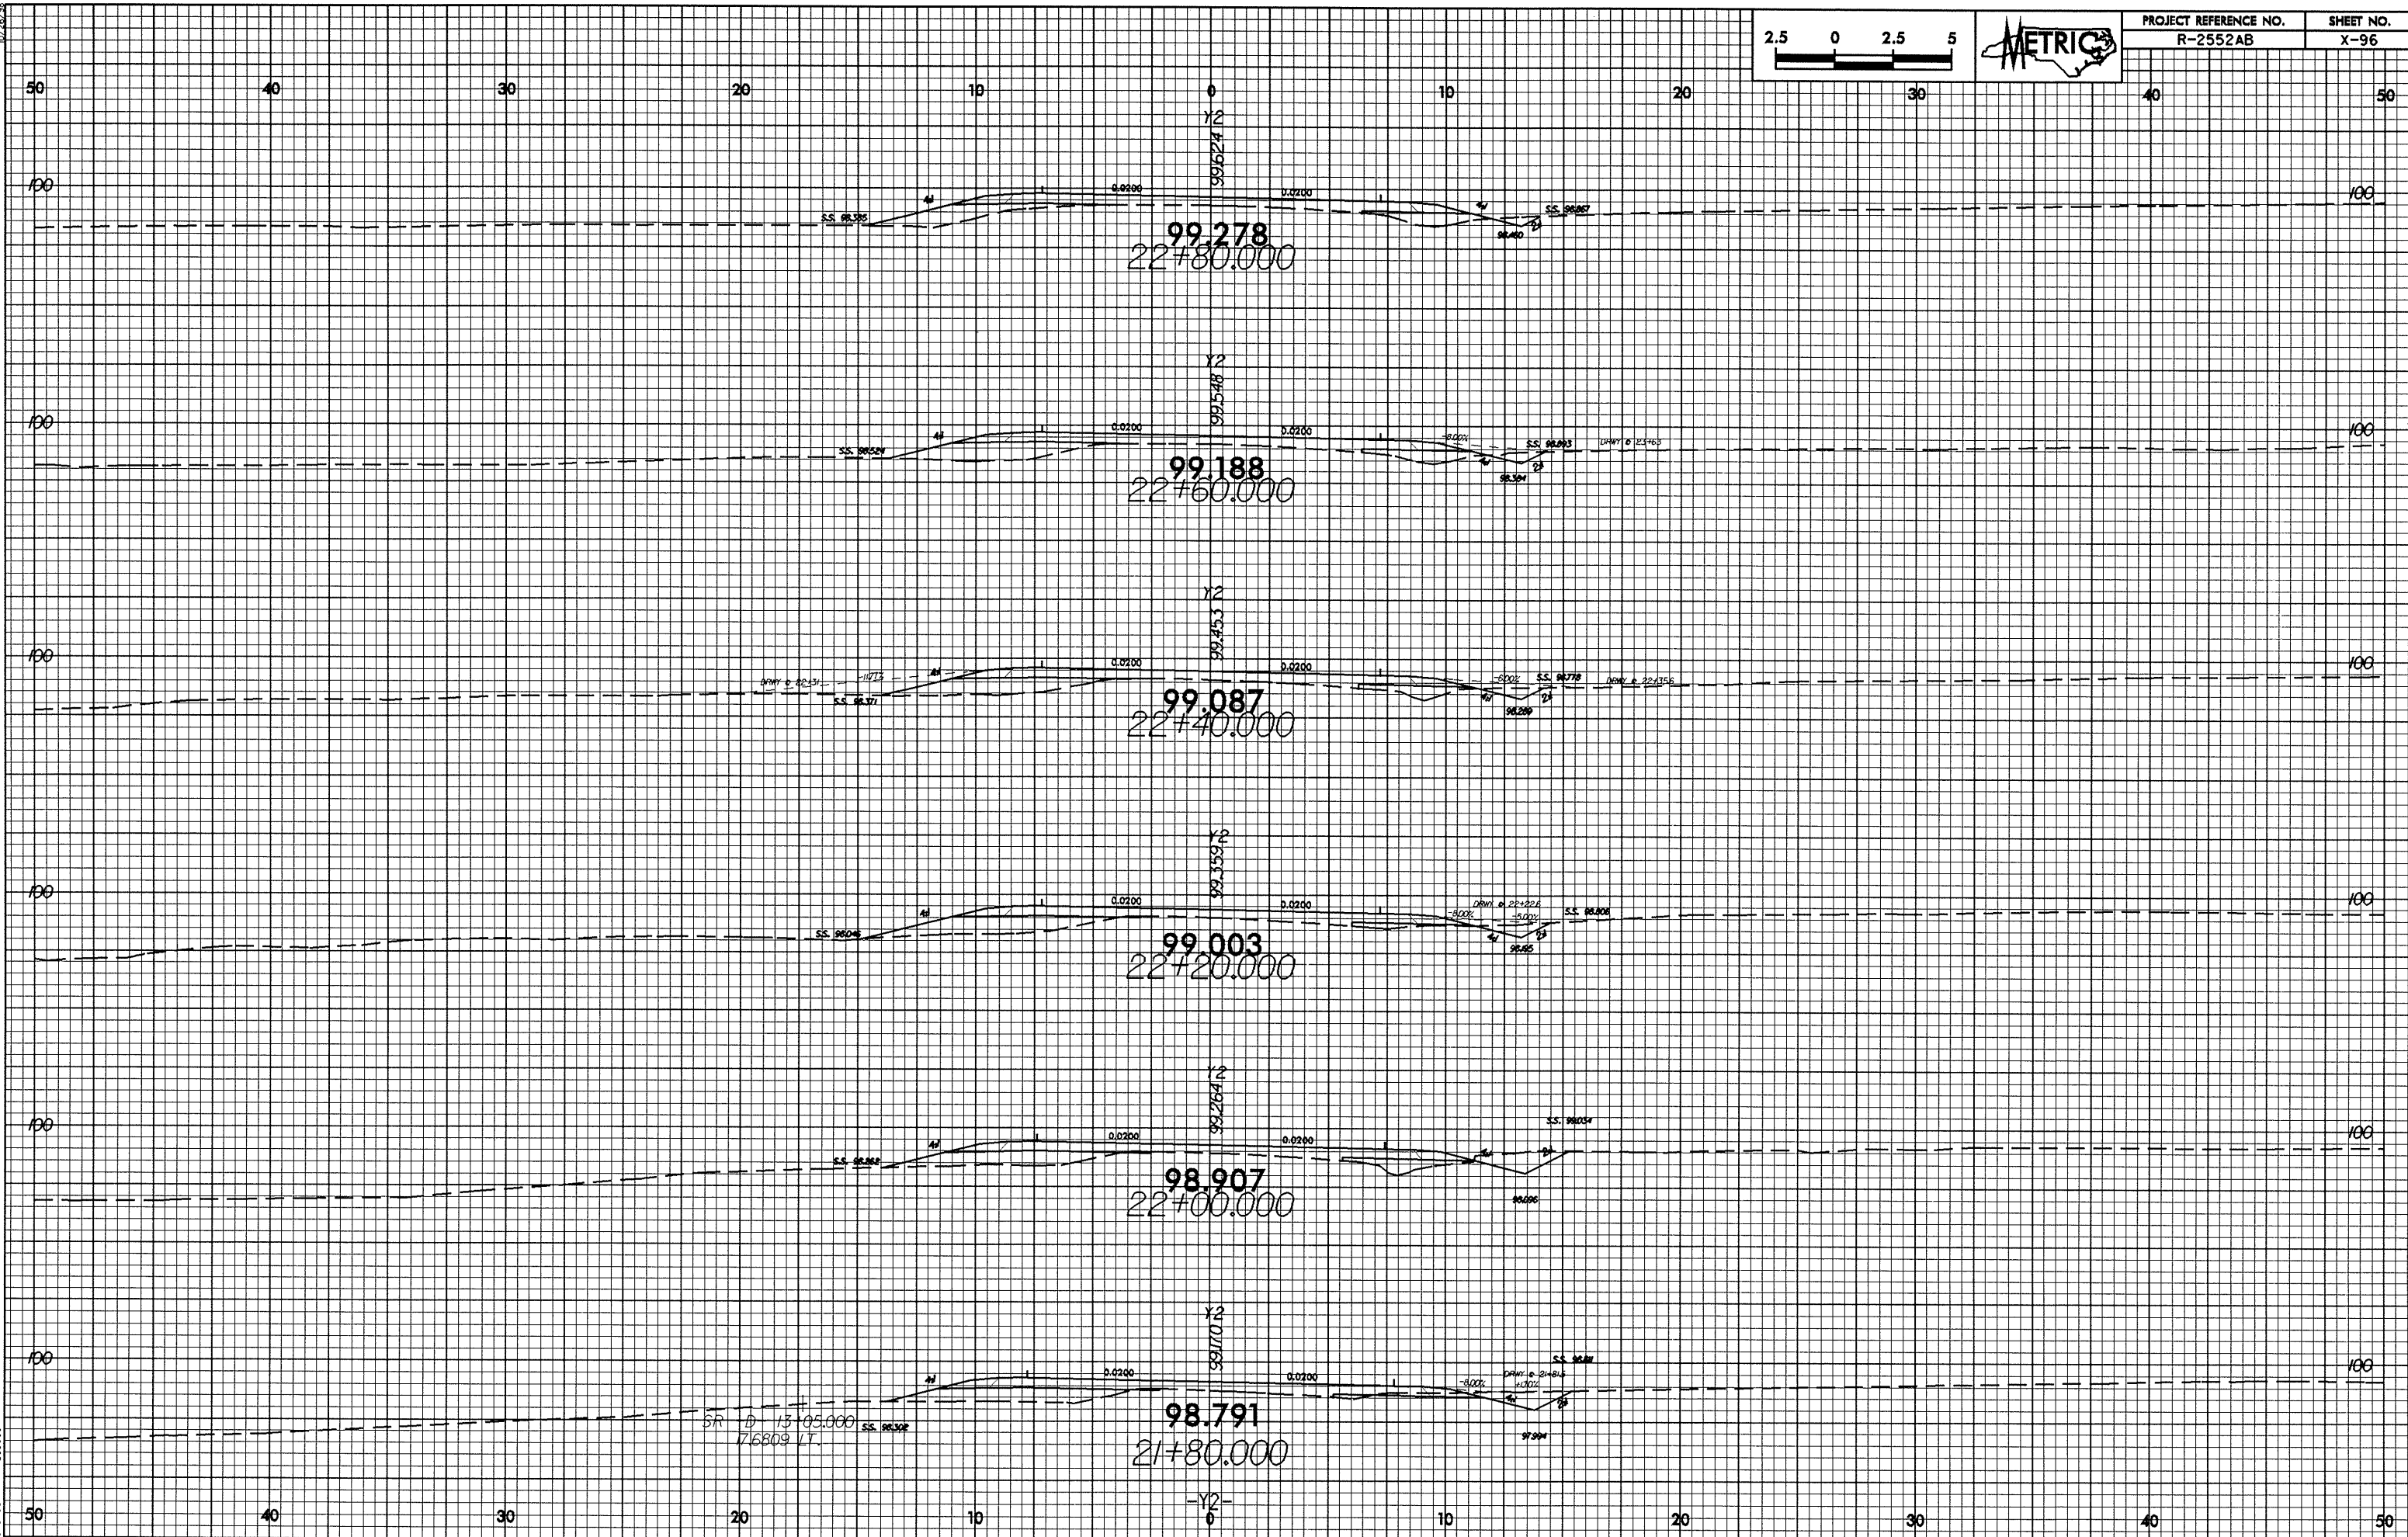

26-JAN-2005 15:03:08.12.sp
14.000000