



0.26/38

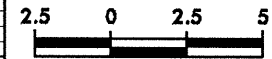

PROJECT REFERENCE NO.
R-2552AB

SHEET NO.
X-91

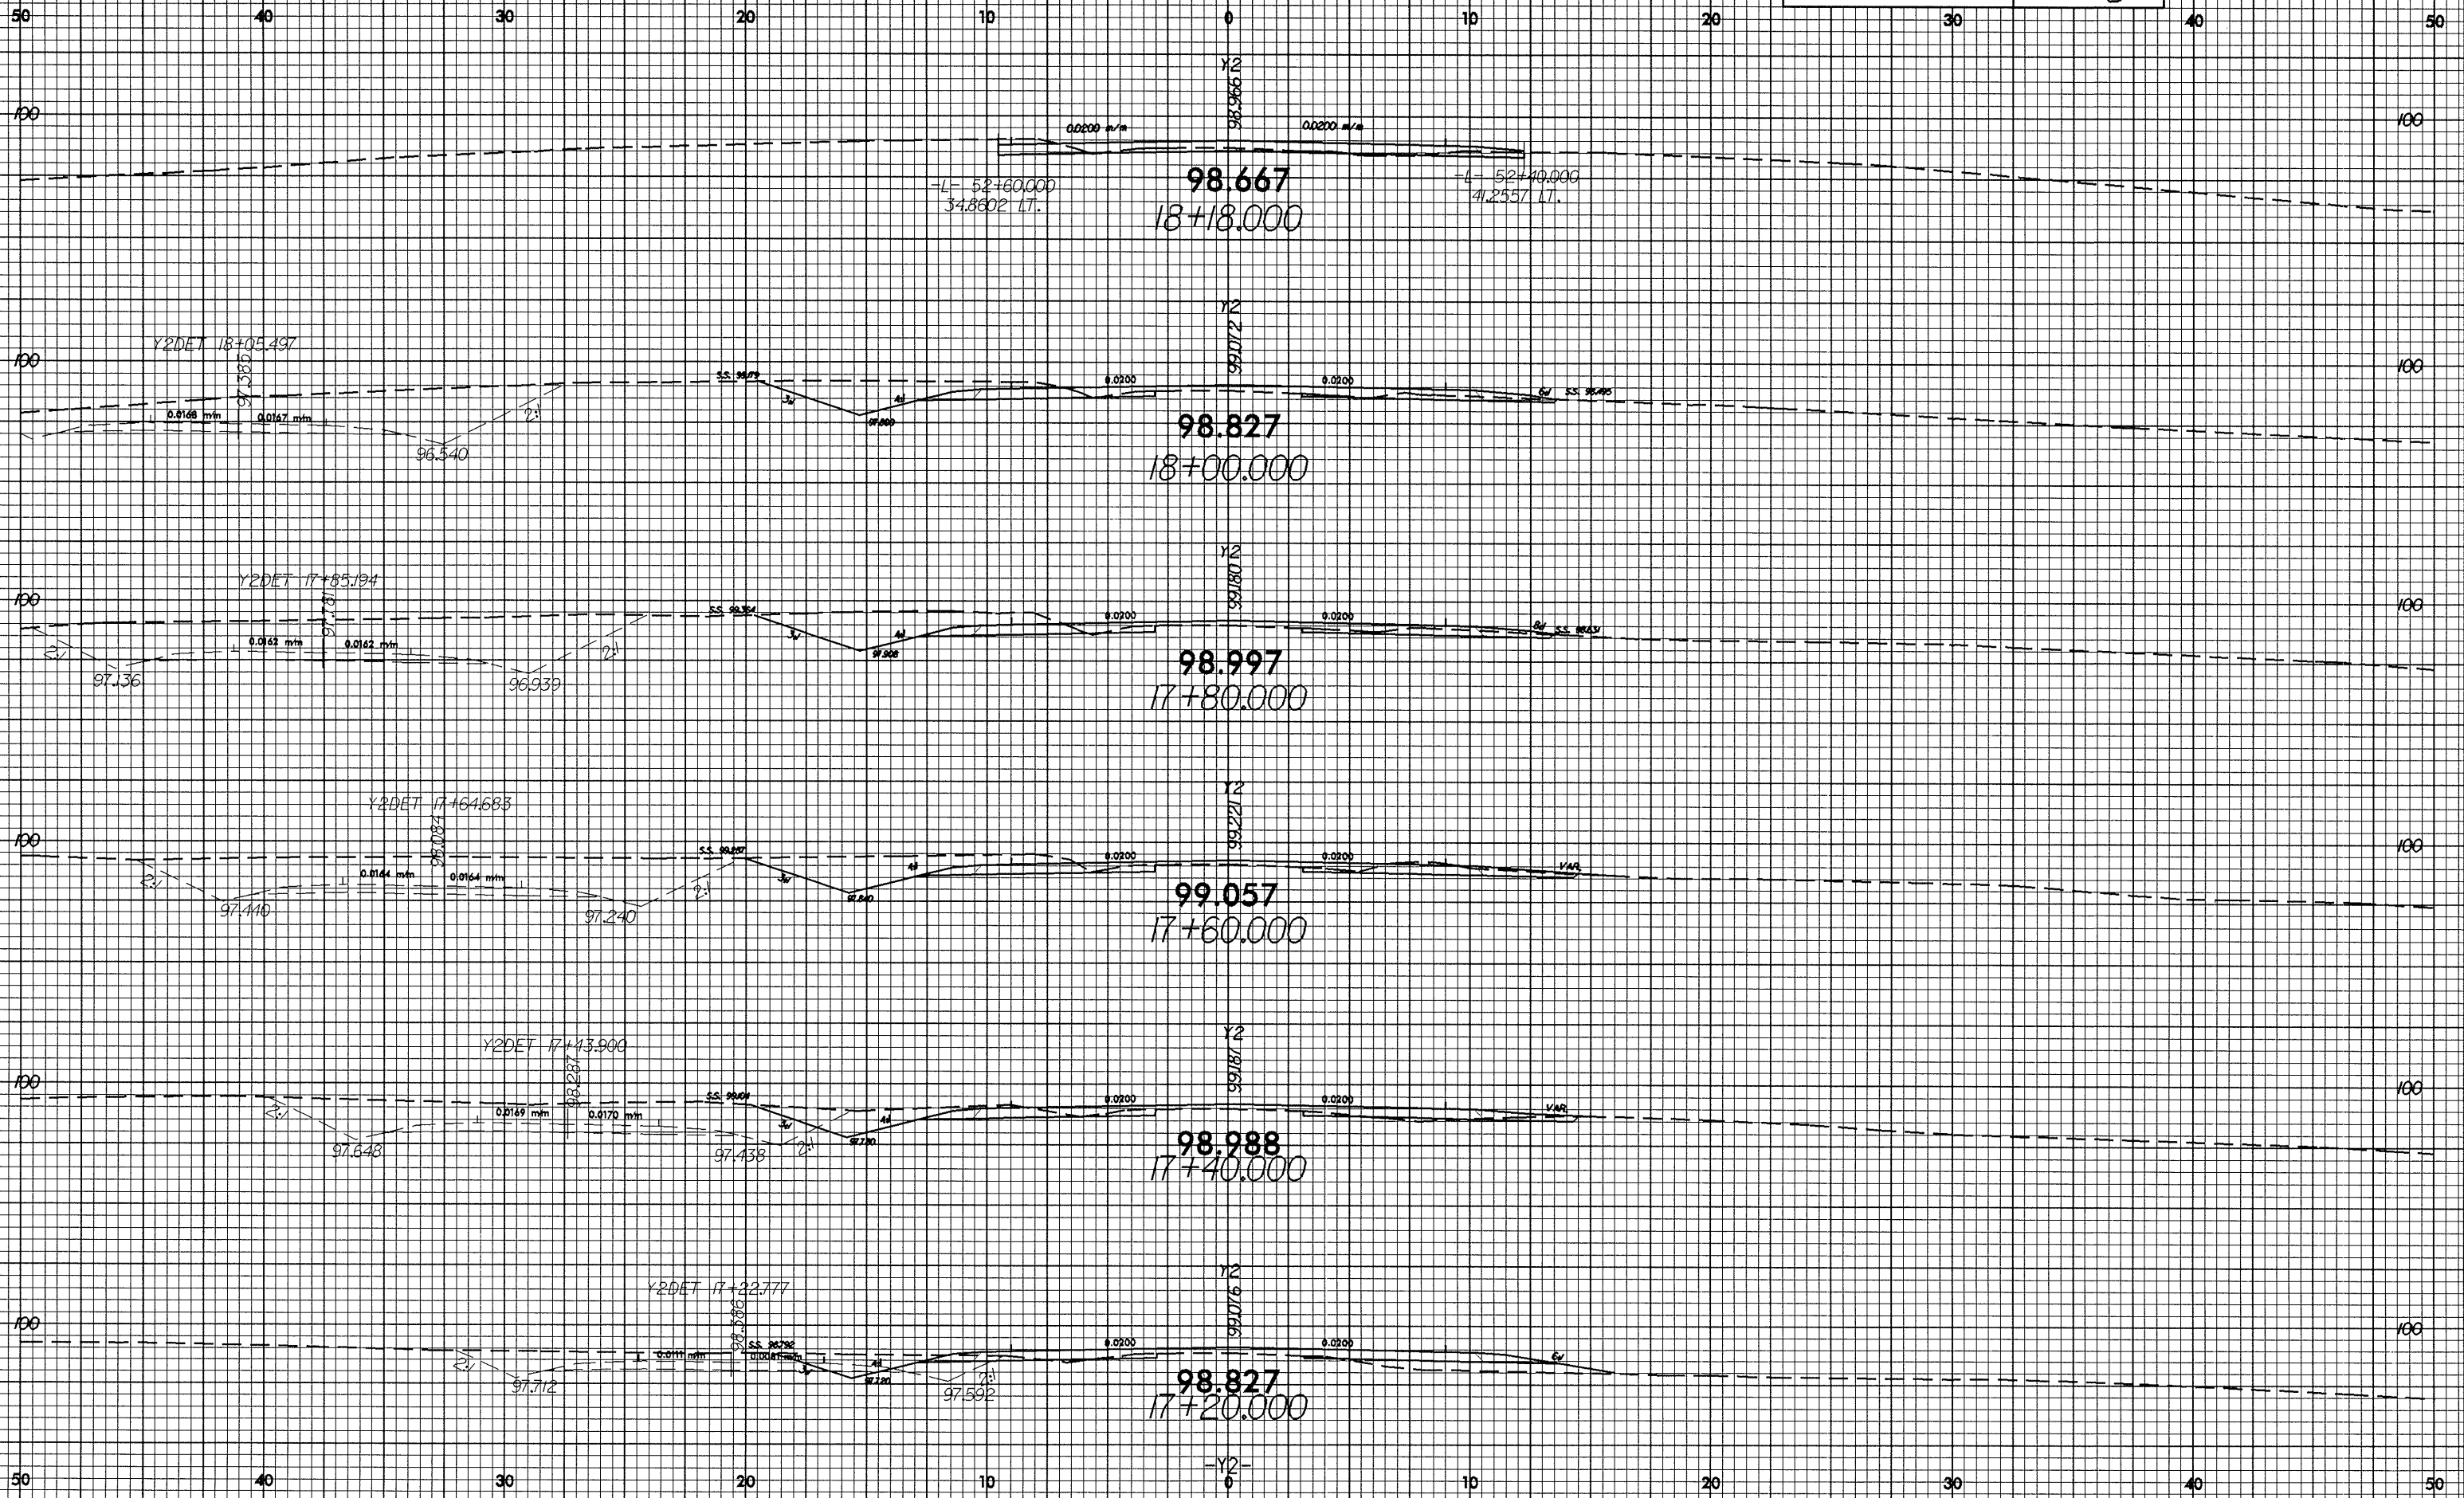

25-JAN-2008 10:52:08 V2.rvt
R-2552AB X-91