



10/26/08

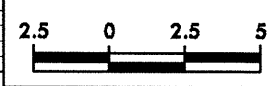

PROJECT REFERENCE NO. R-2552AB	SHEET NO. X-90
-----------------------------------	-------------------

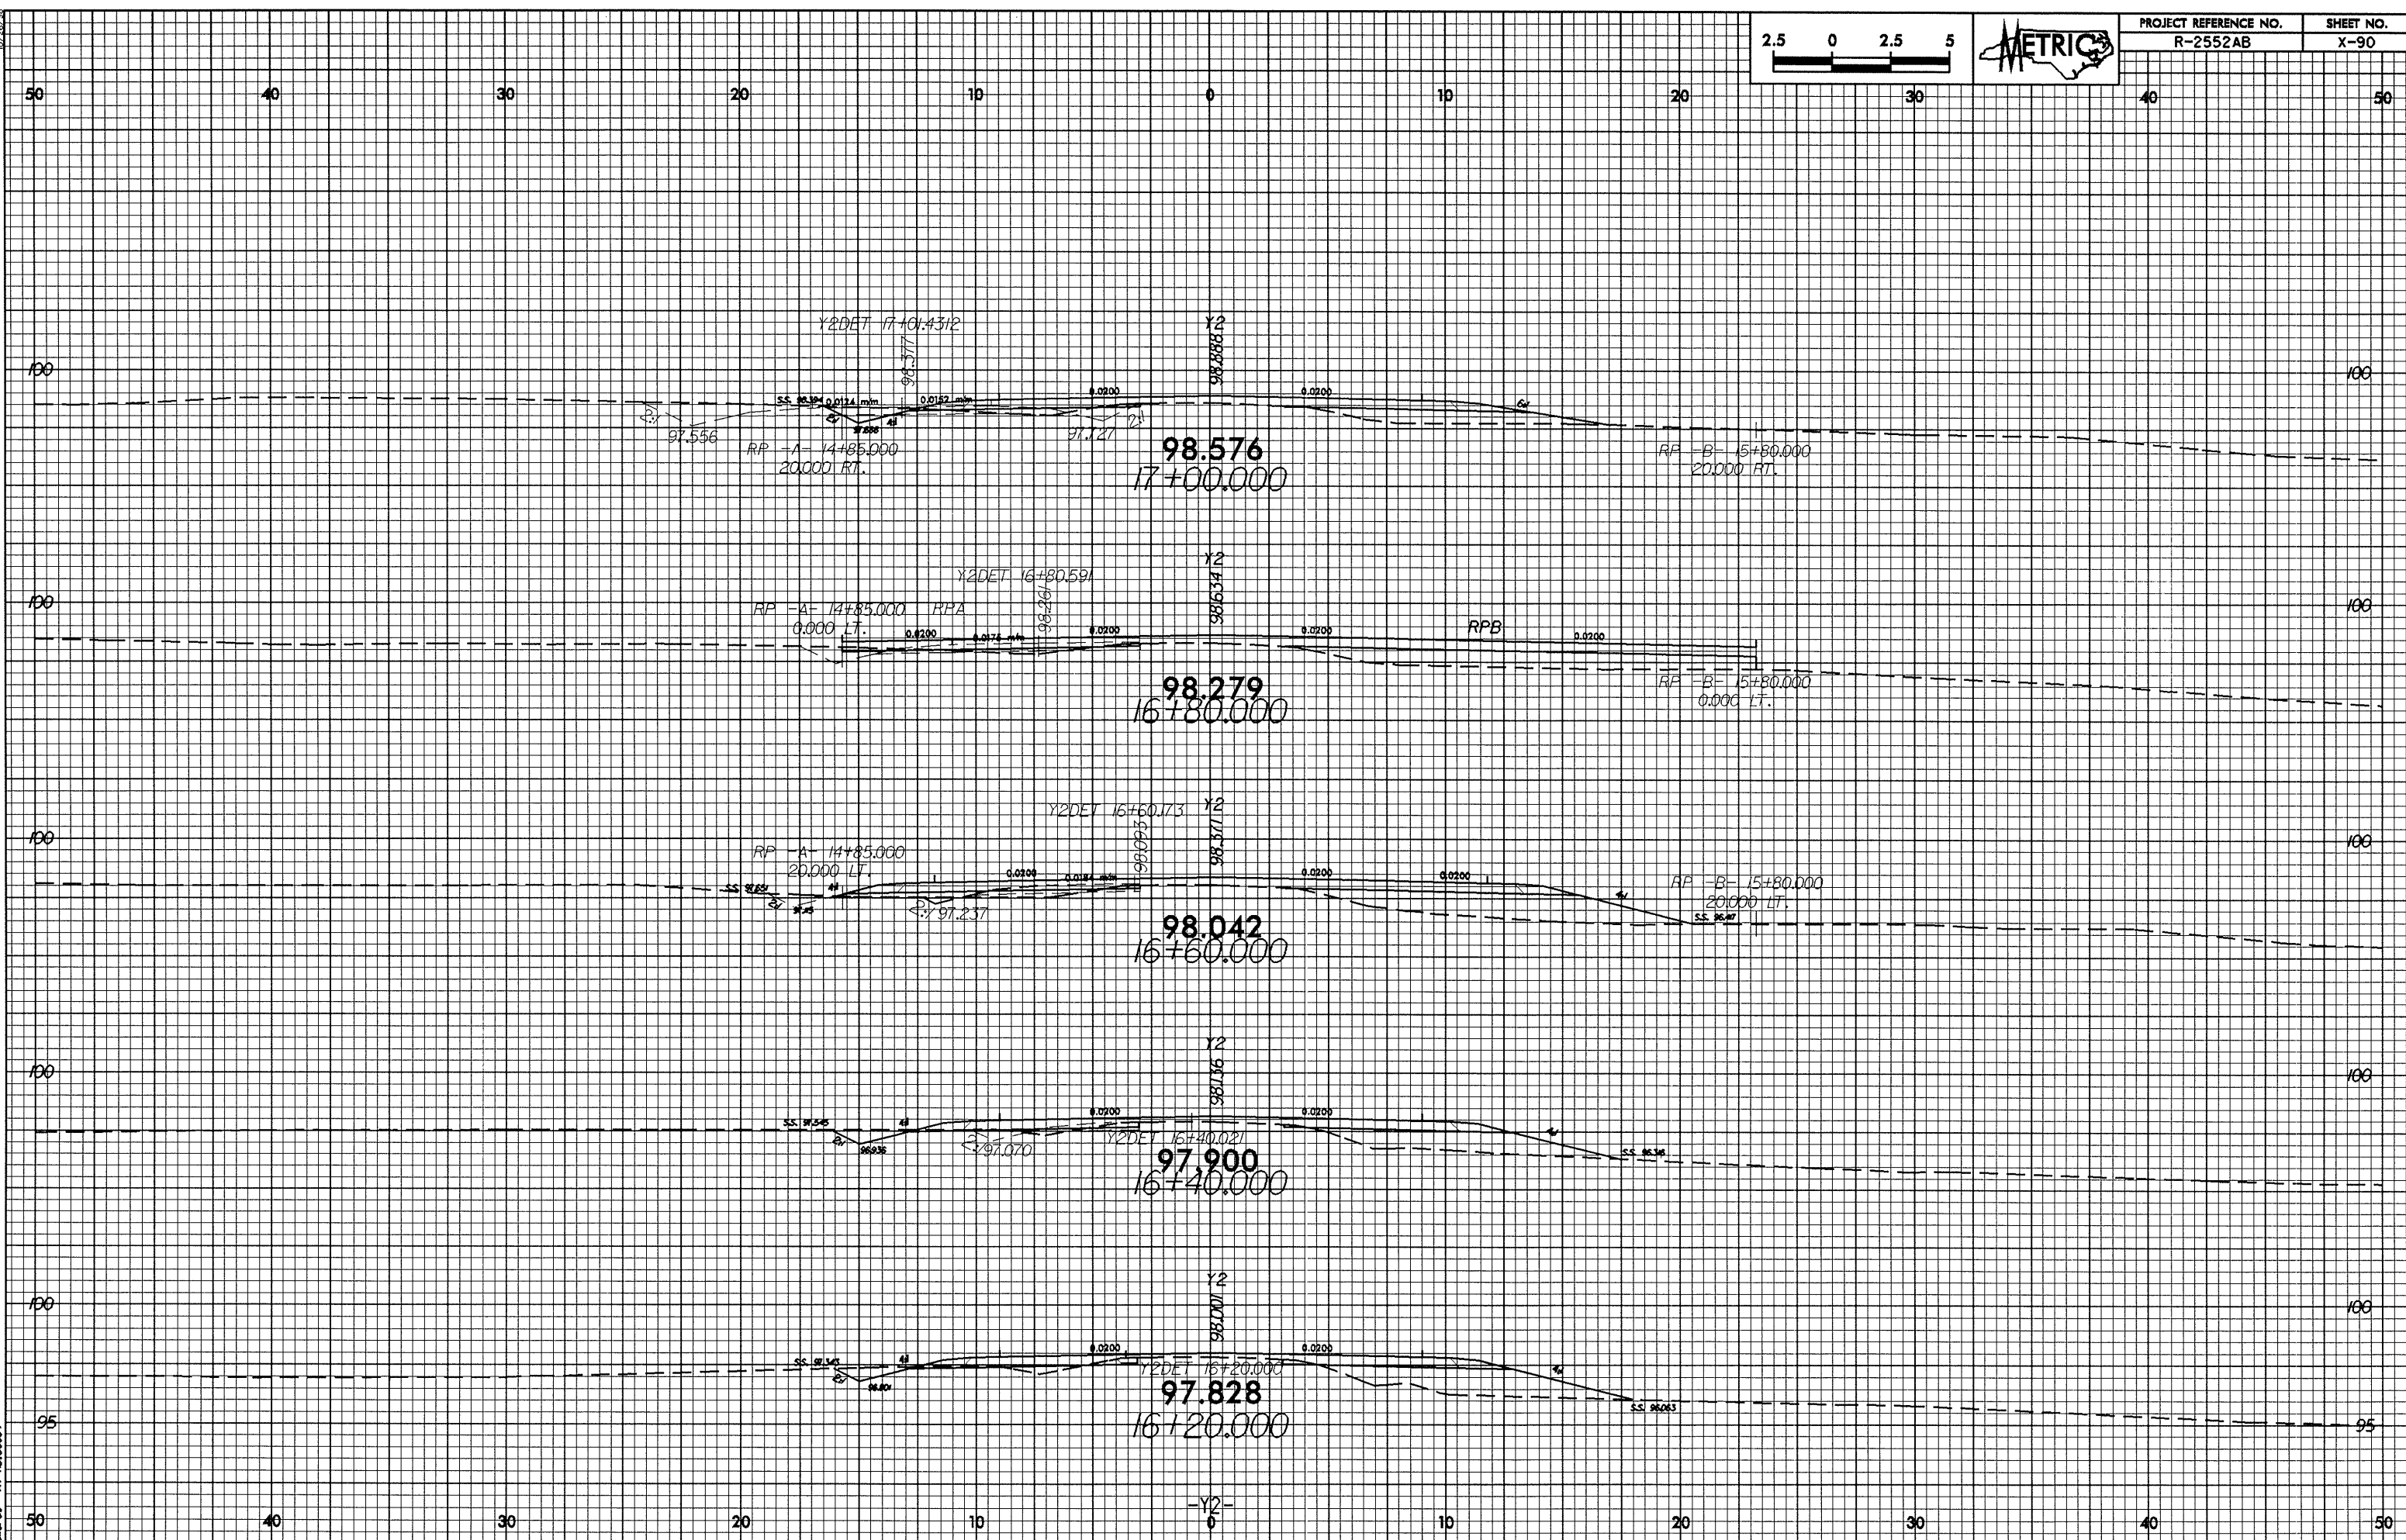

26-Jan-2005 15:06:24 R-2552AB.X-90.dwg