



10/28/08

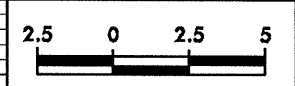

PROJECT REFERENCE NO. R-2552AB	SHEET NO. X-88
-----------------------------------	-------------------

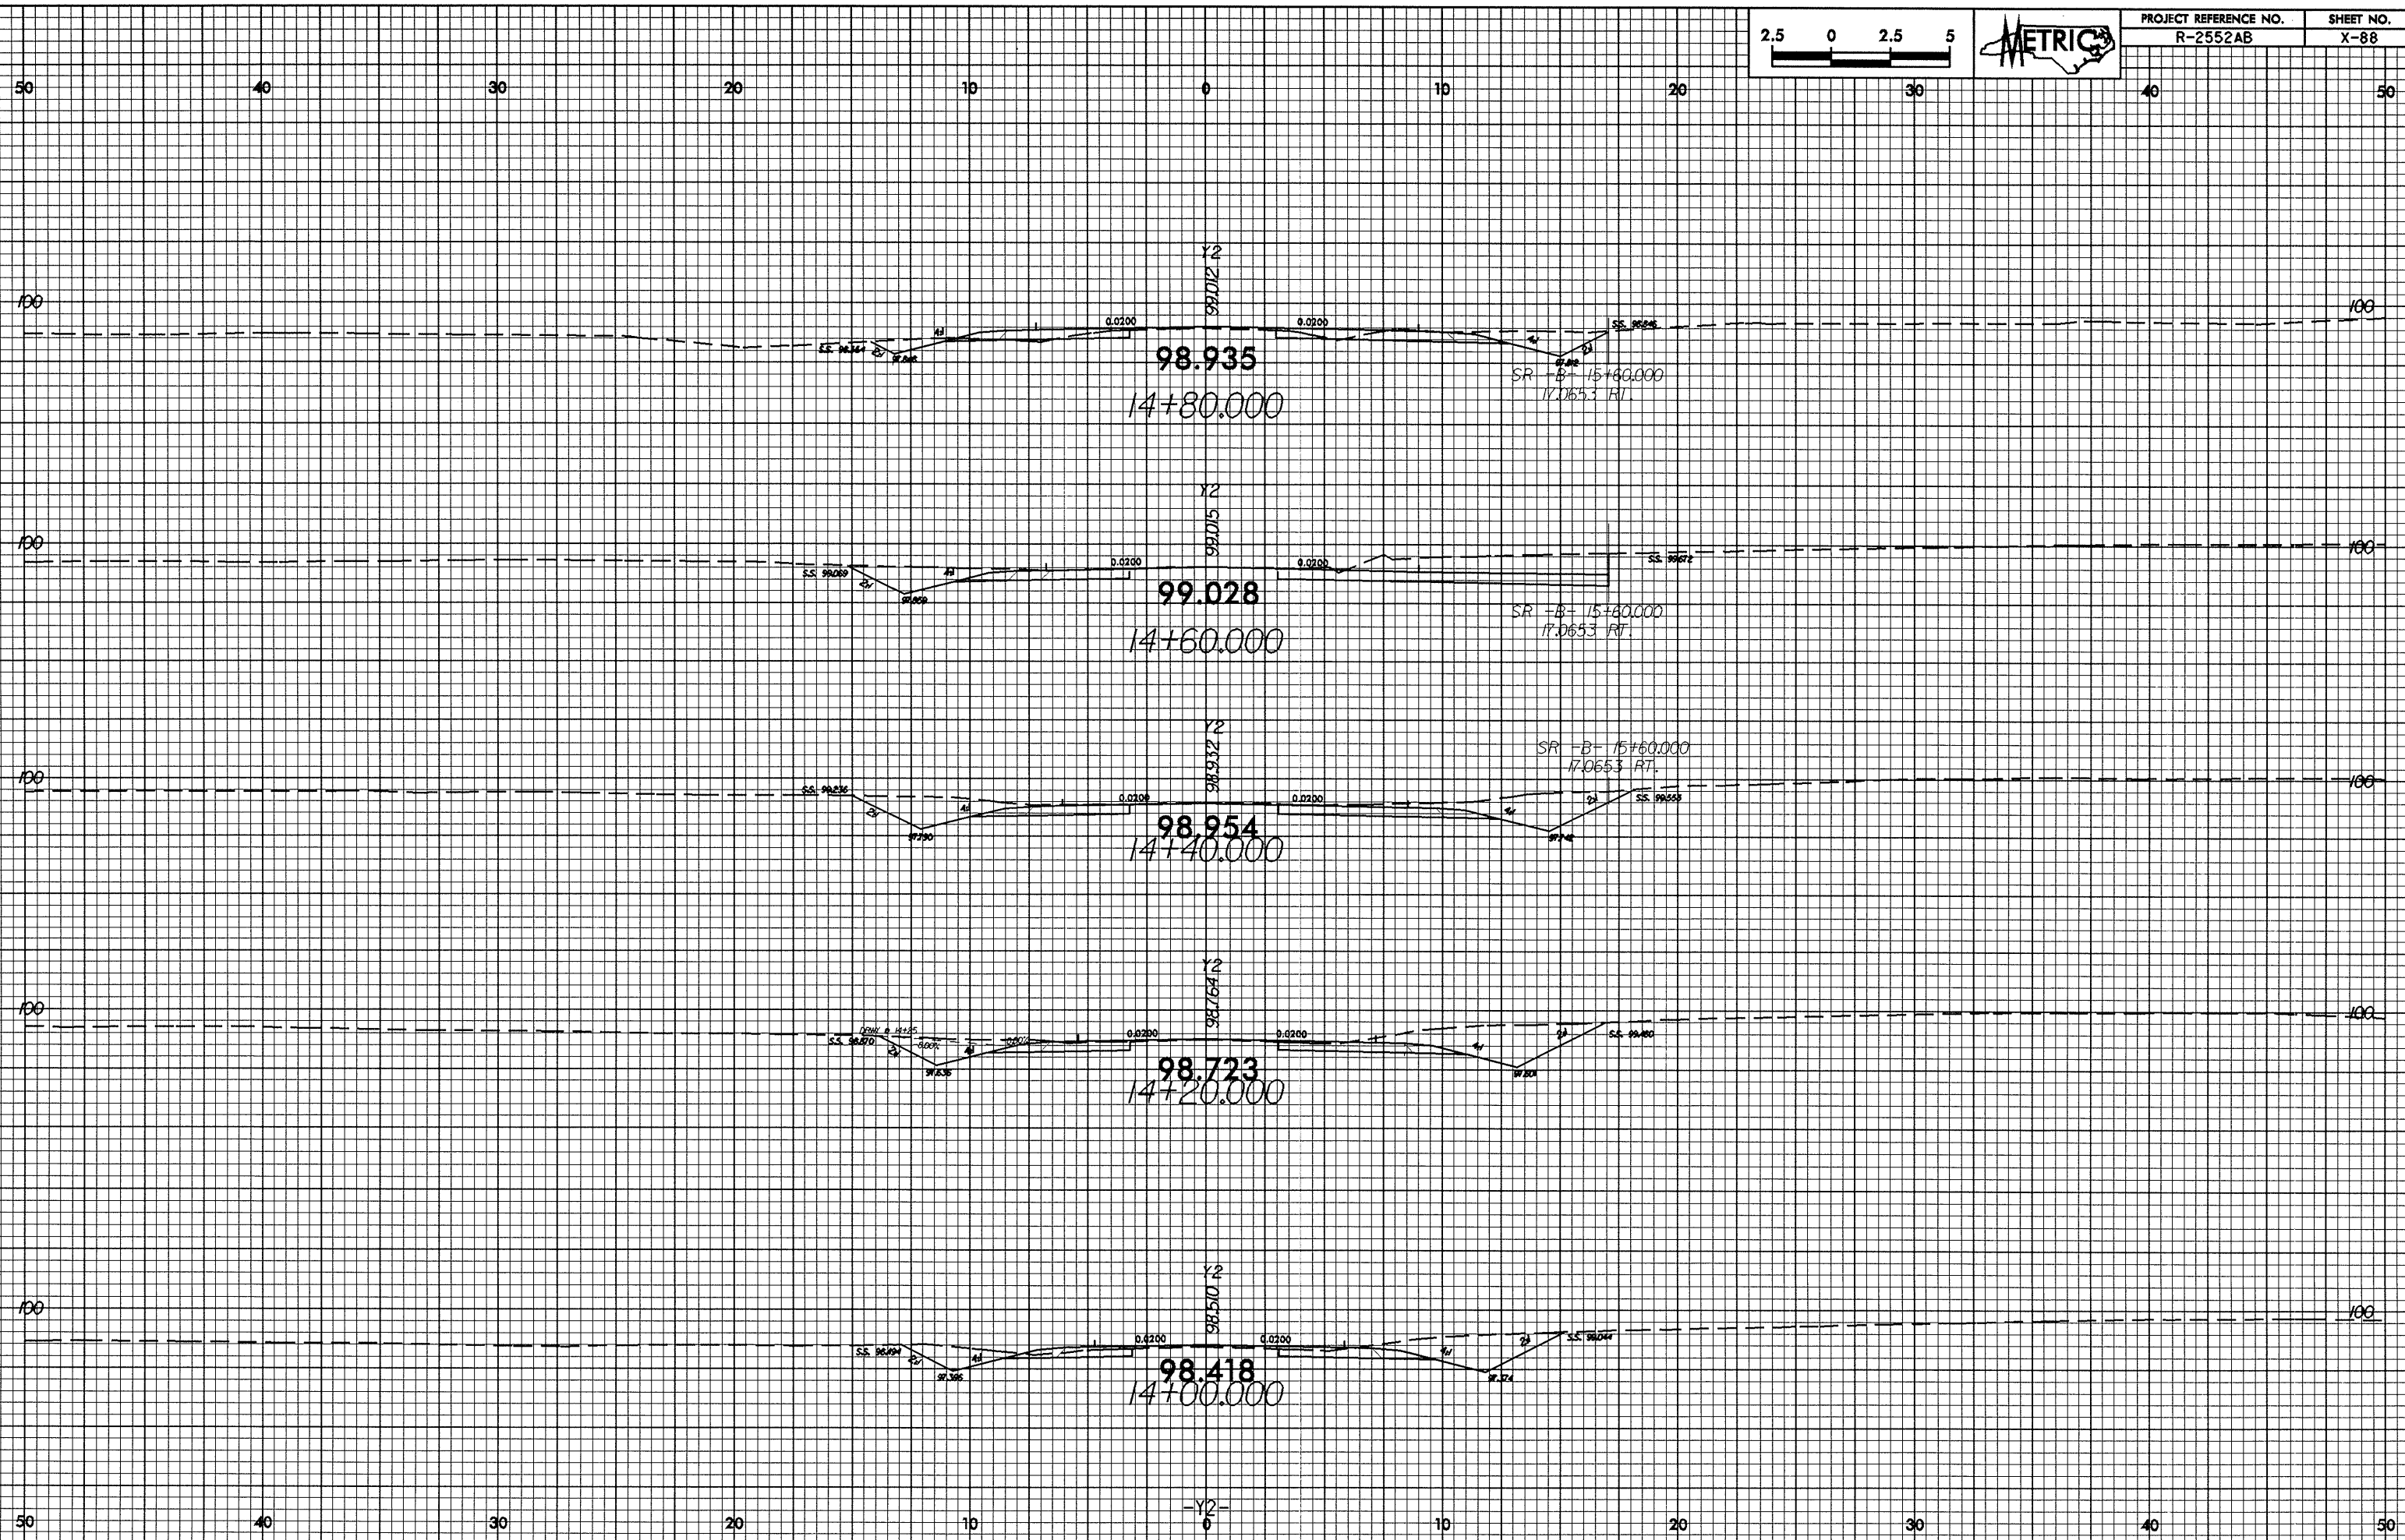

26-JAN-2009 10:58:12 AM  
 RE: 2552AB-12.sp1