



0.26/99

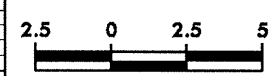

PROJECT REFERENCE NO. R-2552AB	SHEET NO. X-72
-----------------------------------	-------------------

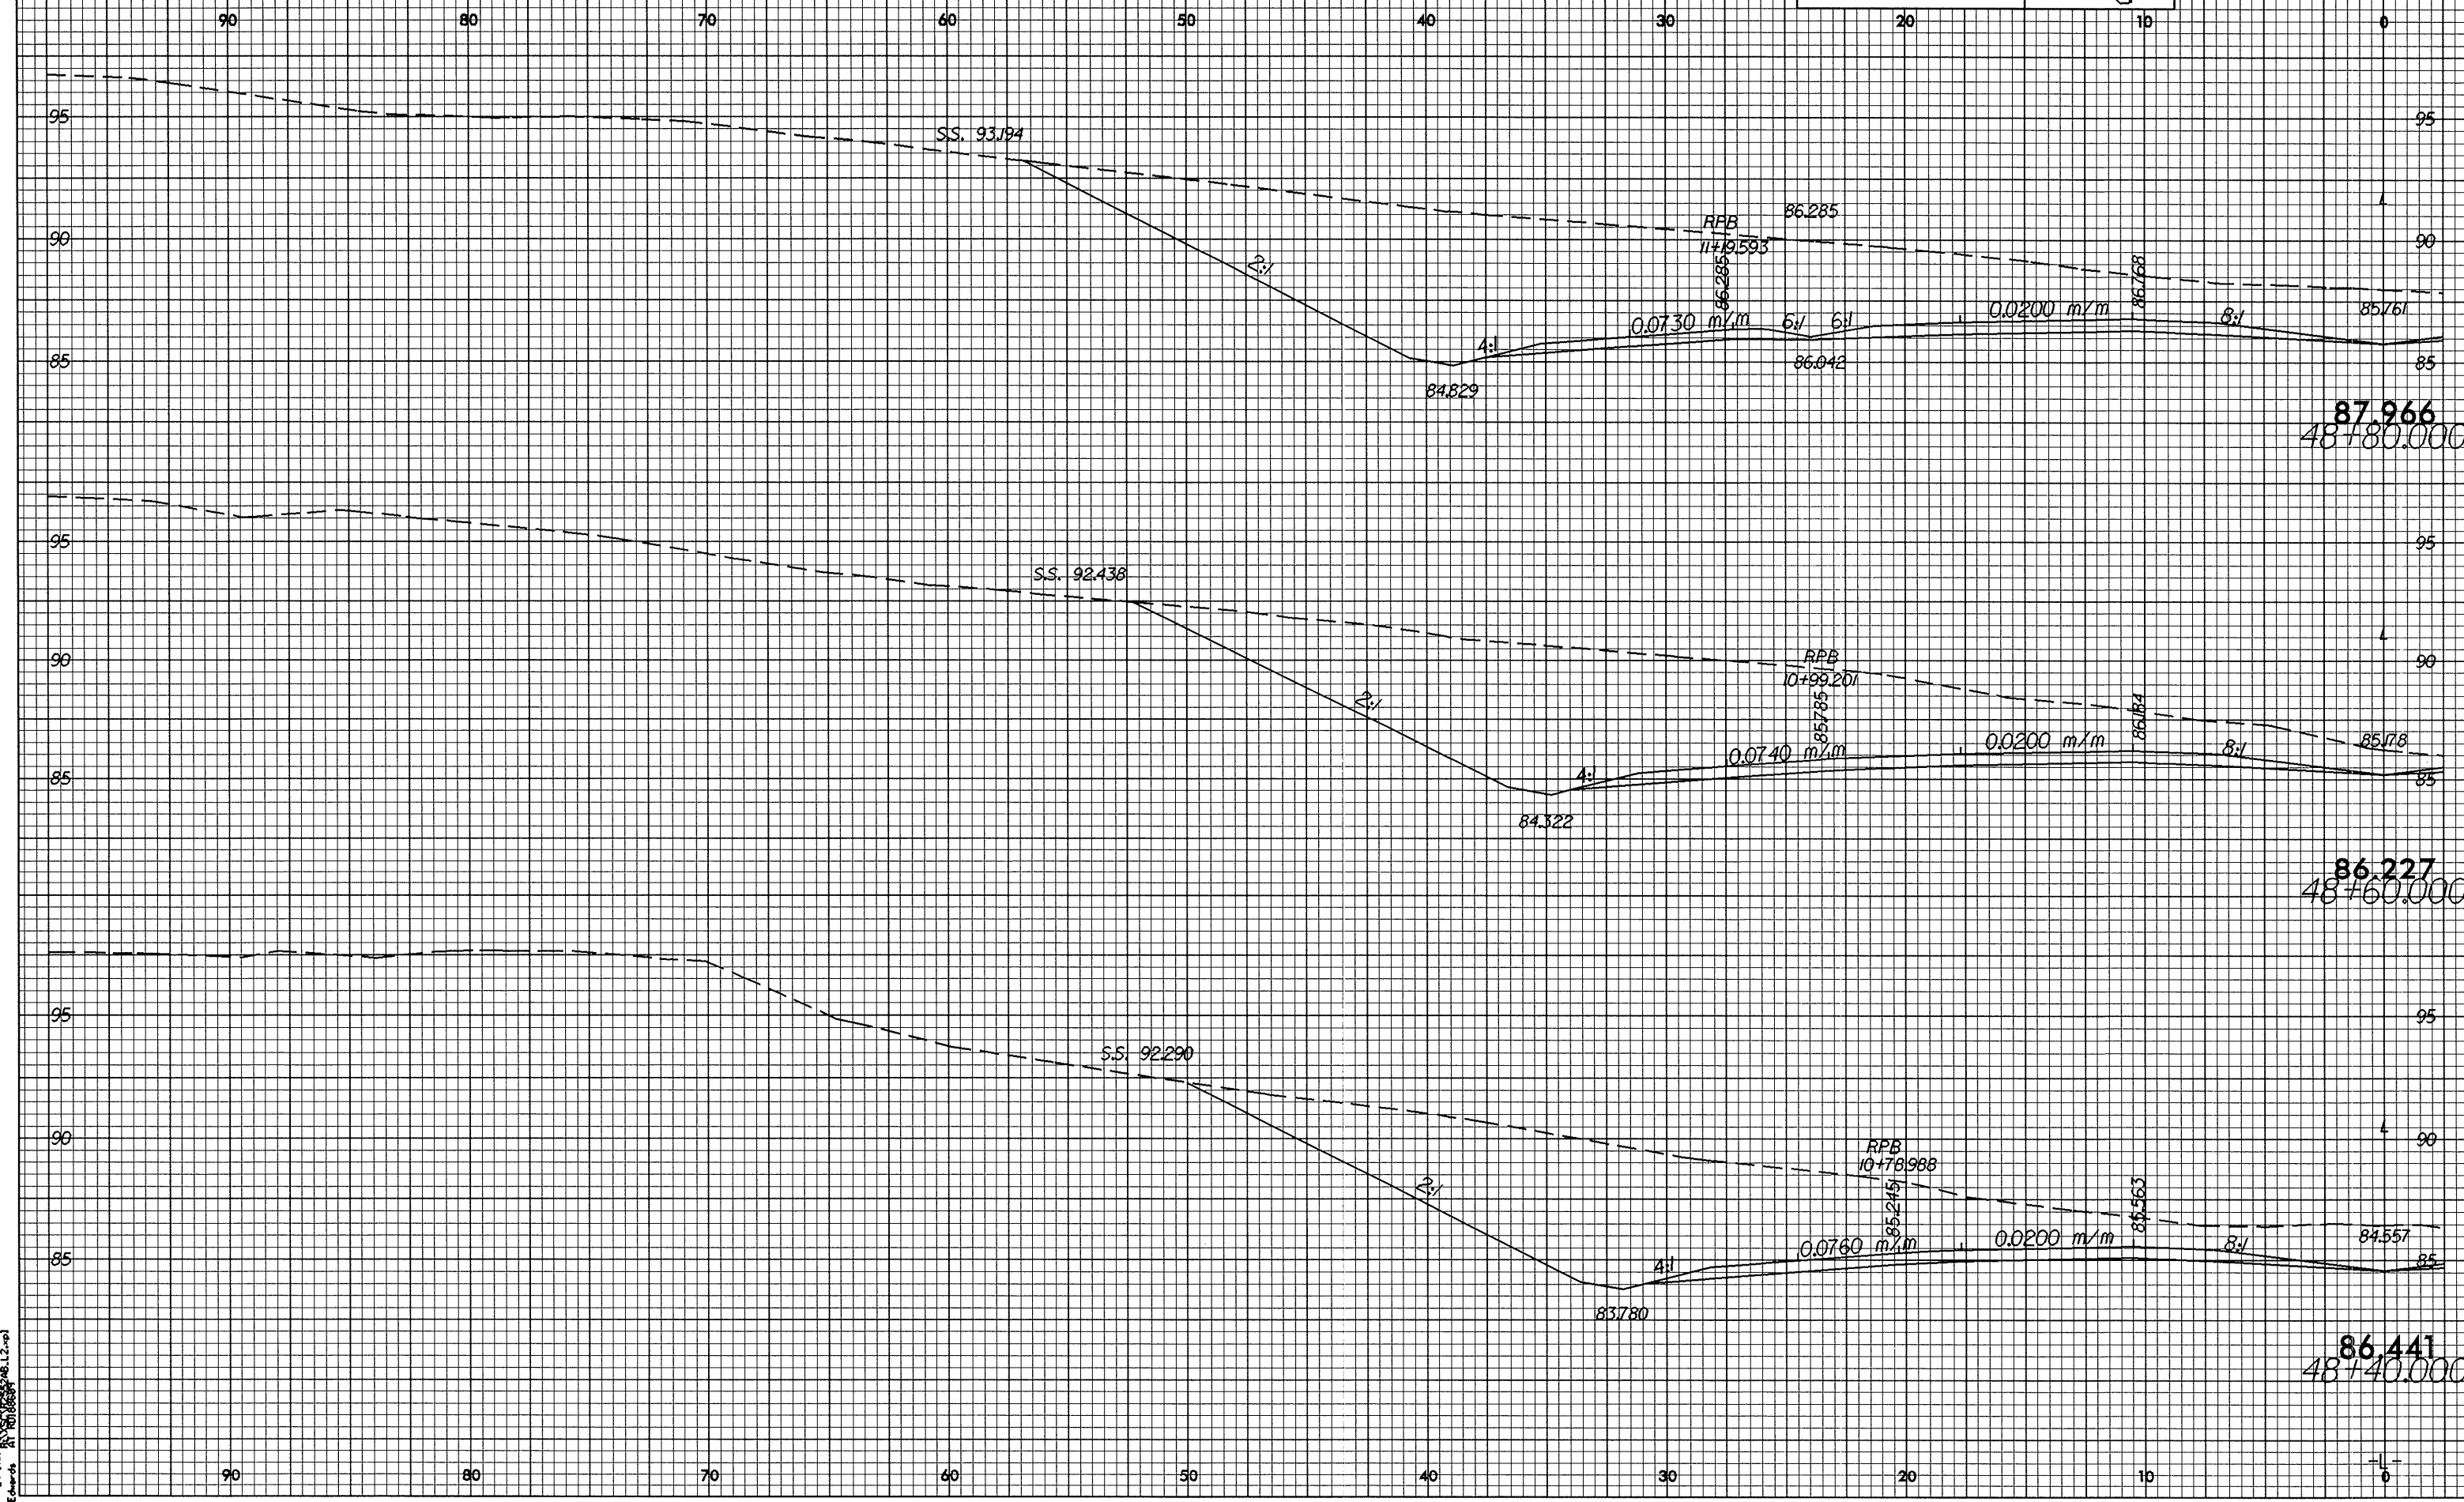

21-JAN-2005 11:33 AM C:\p1\proj\2552AB.L2.sp