


PROJECT REFERENCE NO.
R-2552AB

SHEET NO.
X-67

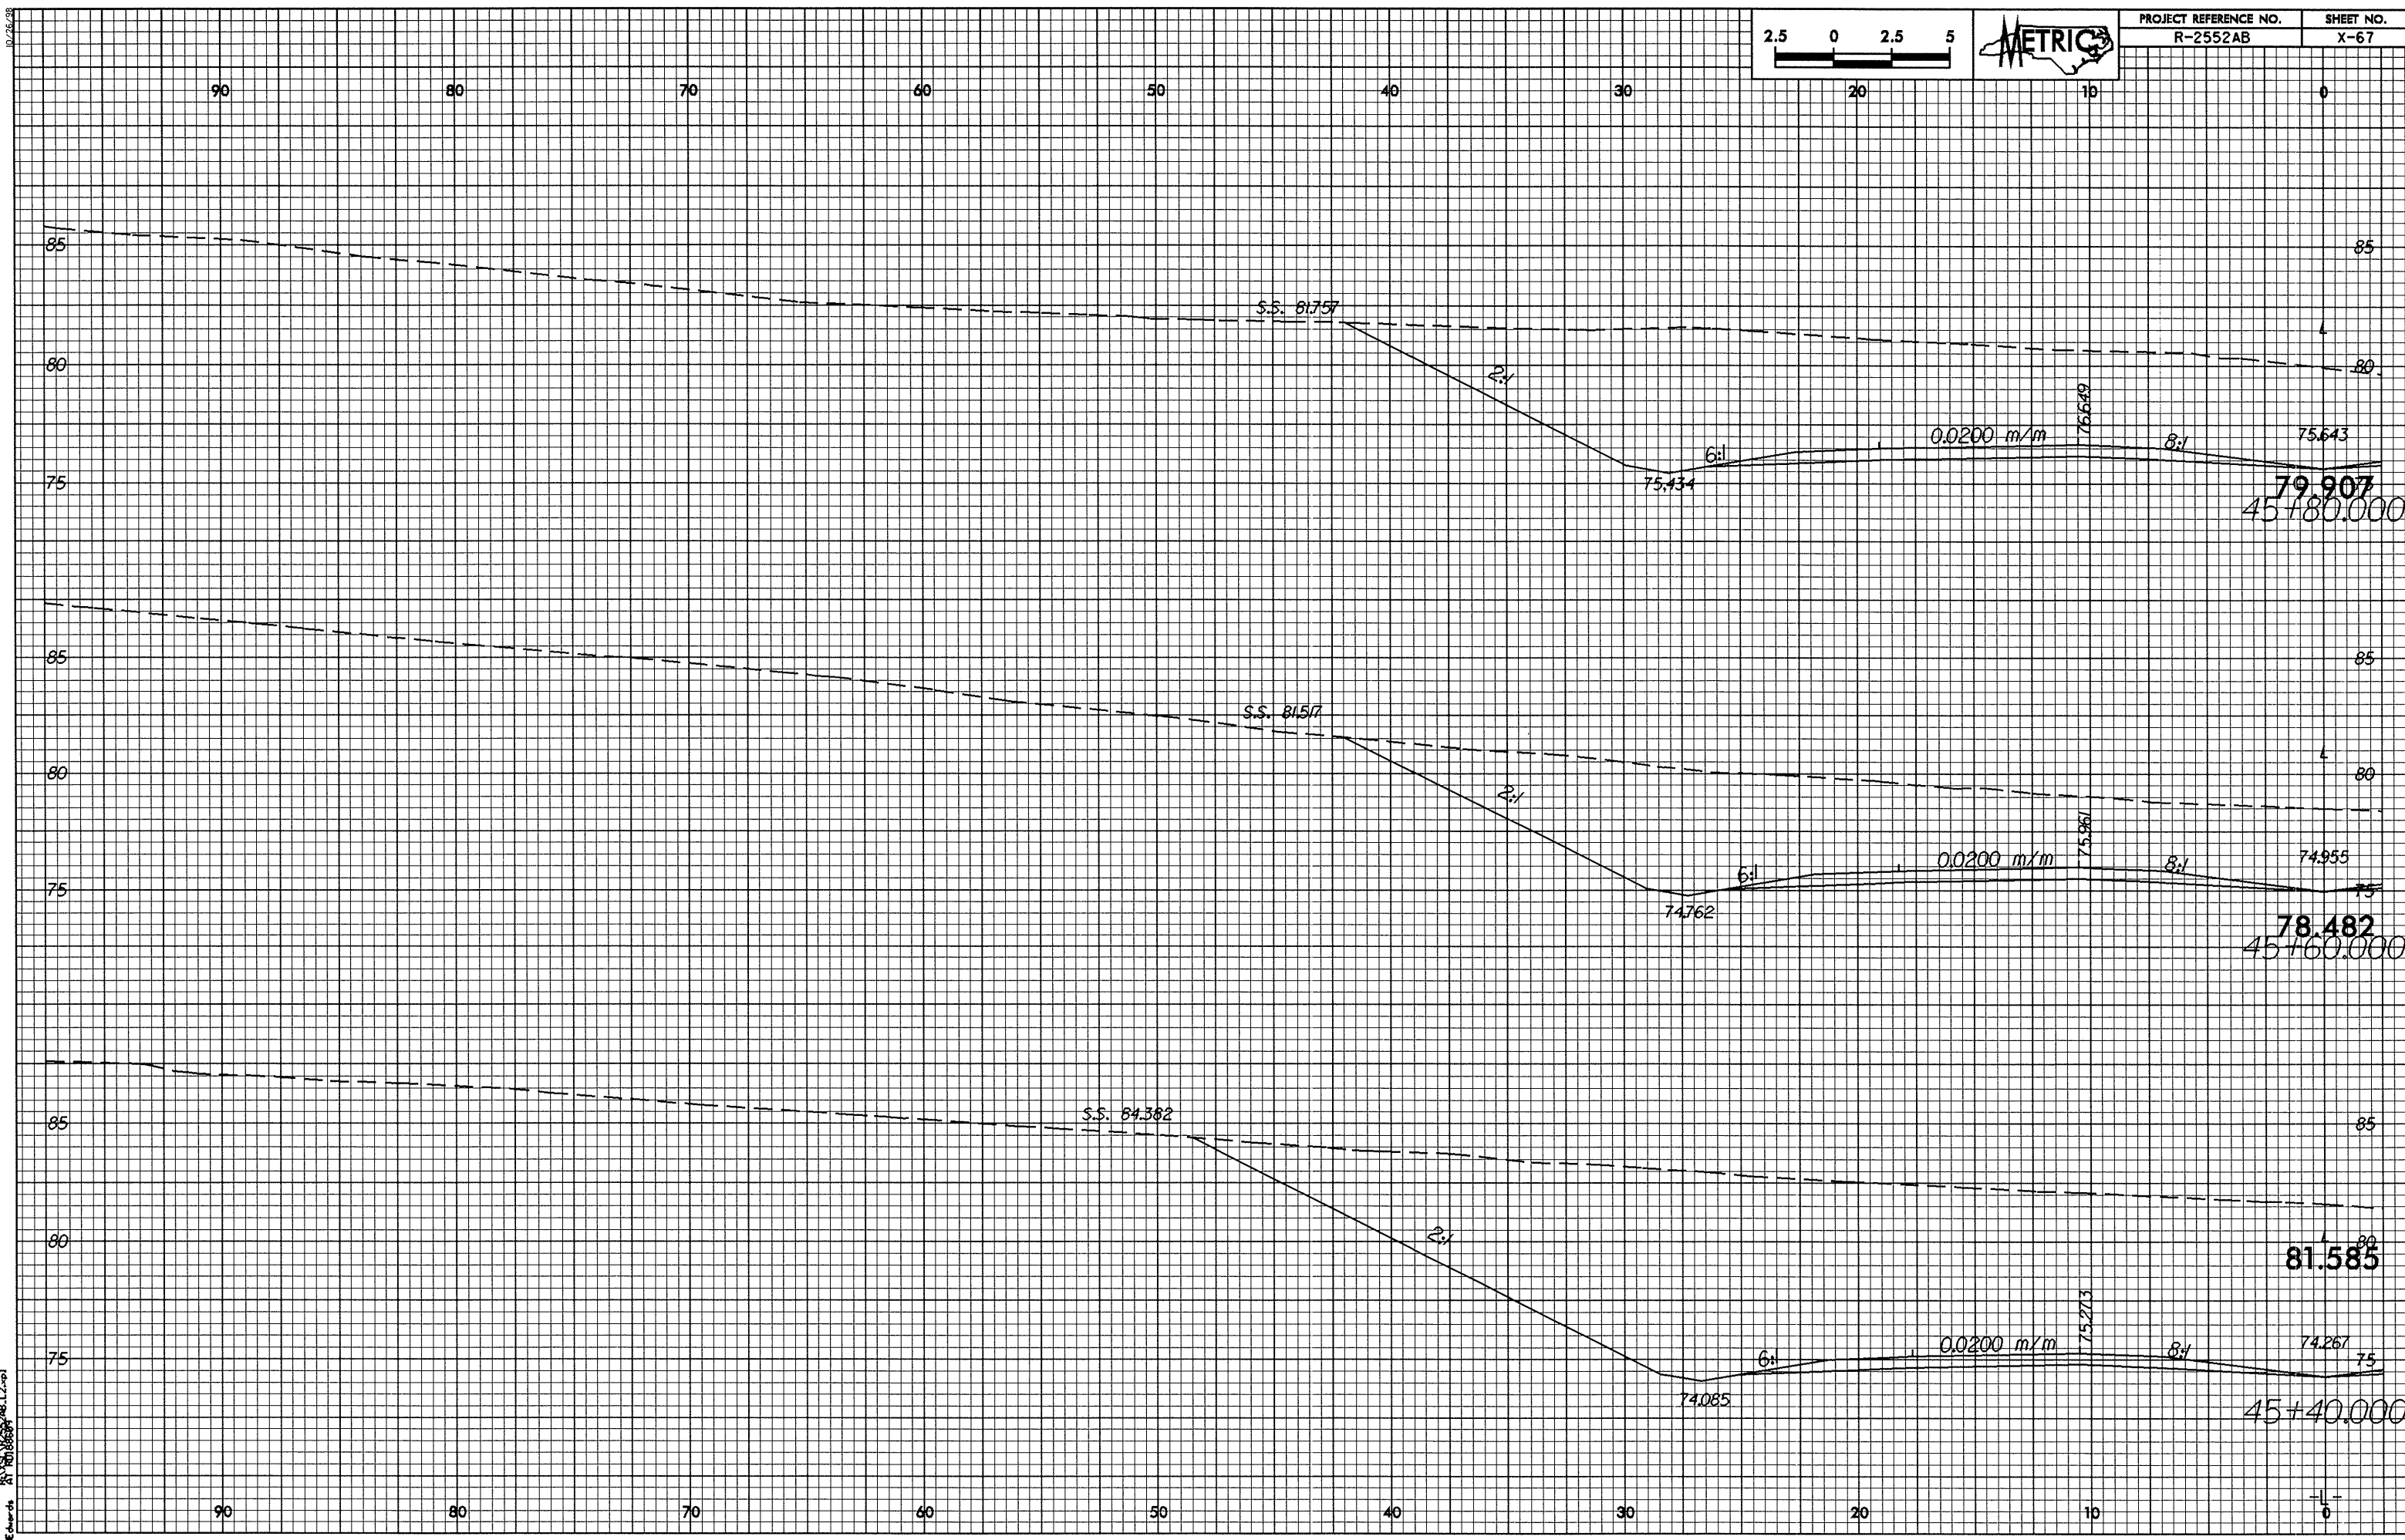

24-JAN-2008 11:27:52 AM L2.rpt
HE 6/26/08