



10/26/99

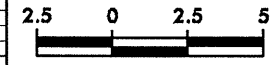

PROJECT REFERENCE NO. R-2552AB SHEET NO. X-63

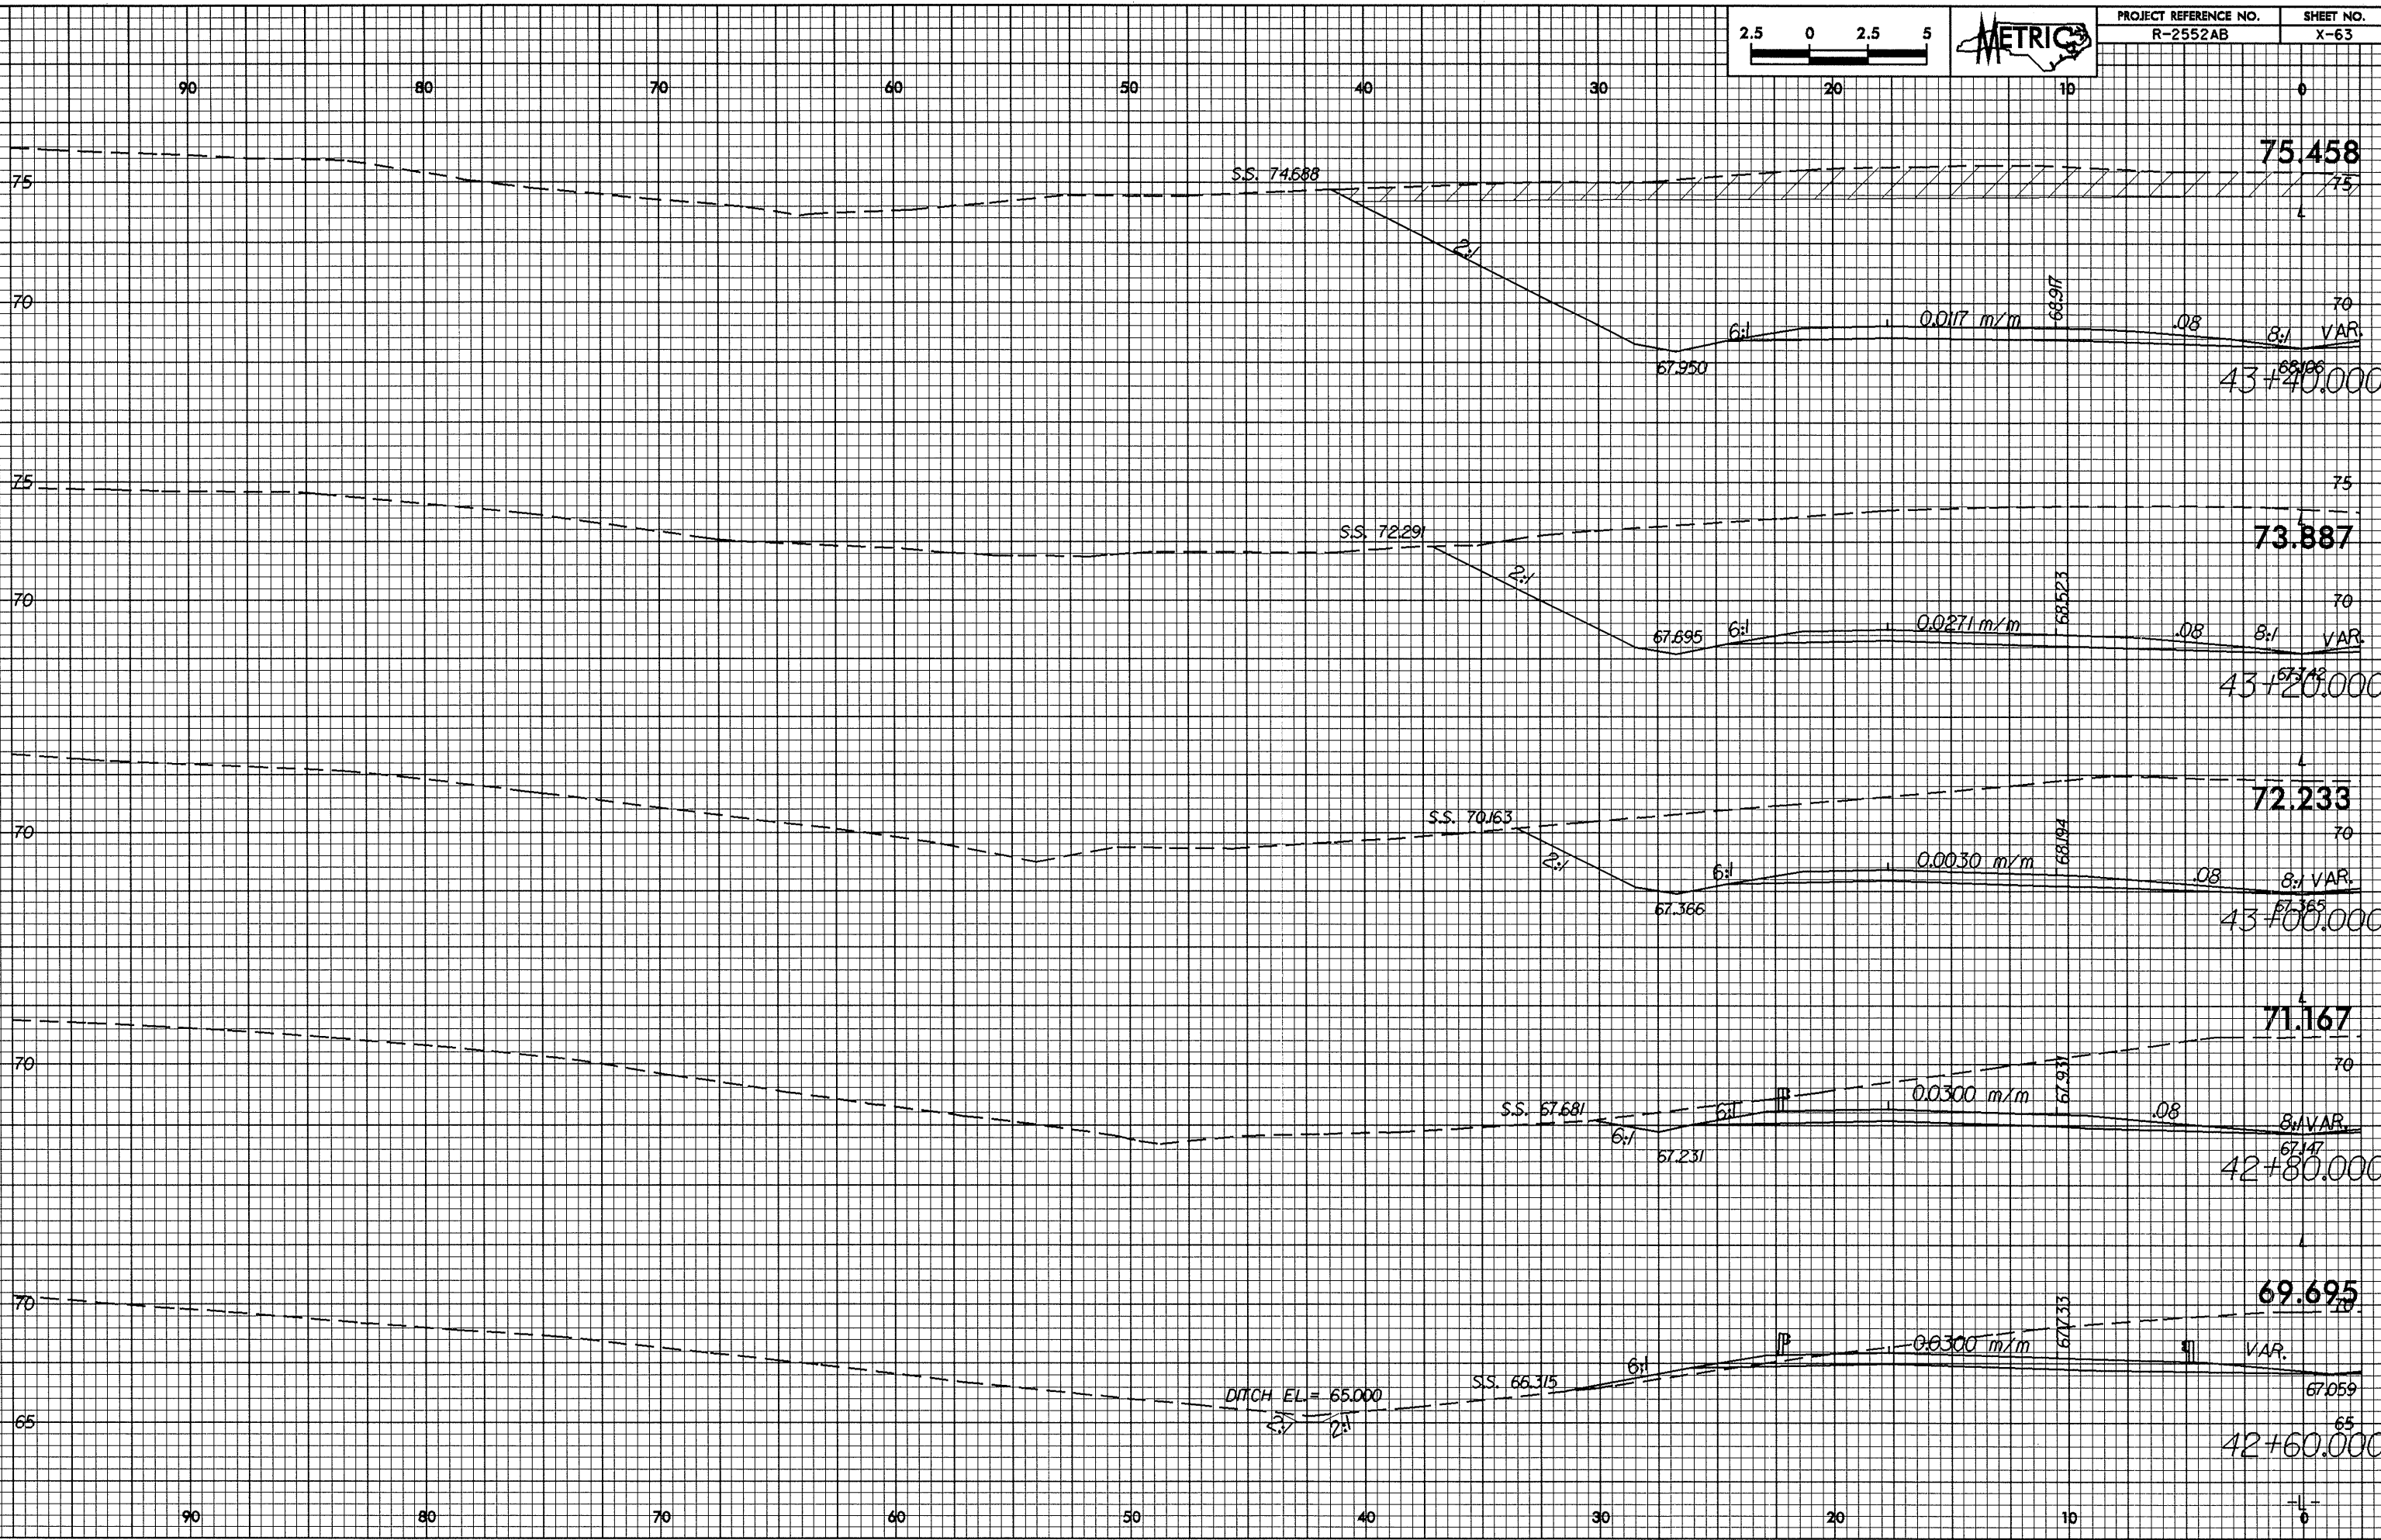

90

80

70

60

50

40

30

20

10

0

75

70

75

70

70

70

70

65

90

80

70

60

50

40

30

20

10

0

S.S. 74.688

75.458

67.950

0.017 m/m

68.917

43+40.000

S.S. 72.291

73.887

67.695

0.0271 m/m

68.523

43+20.000

S.S. 70.163

72.233

67.366

0.0030 m/m

68.194

43+00.000

S.S. 67.681

71.167

67.231

0.0300 m/m

67.931

42+80.000

S.S. 66.315

69.695

DITCH EL = 65.000

67.059

0.6300 m/m

67.333

42+60.000

24-JAN-2005 11:32 AM  
HE:dwg:ch 24-000000-AB.L2-01