



07/26/98  
24-JAN-2005 11:52  
R-2552AB.L2-01  
R-2552AB.L2-01

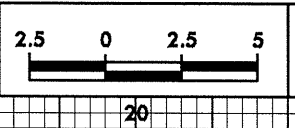

PROJECT REFERENCE NO. R-2552AB	SHEET NO. X-57
-----------------------------------	-------------------

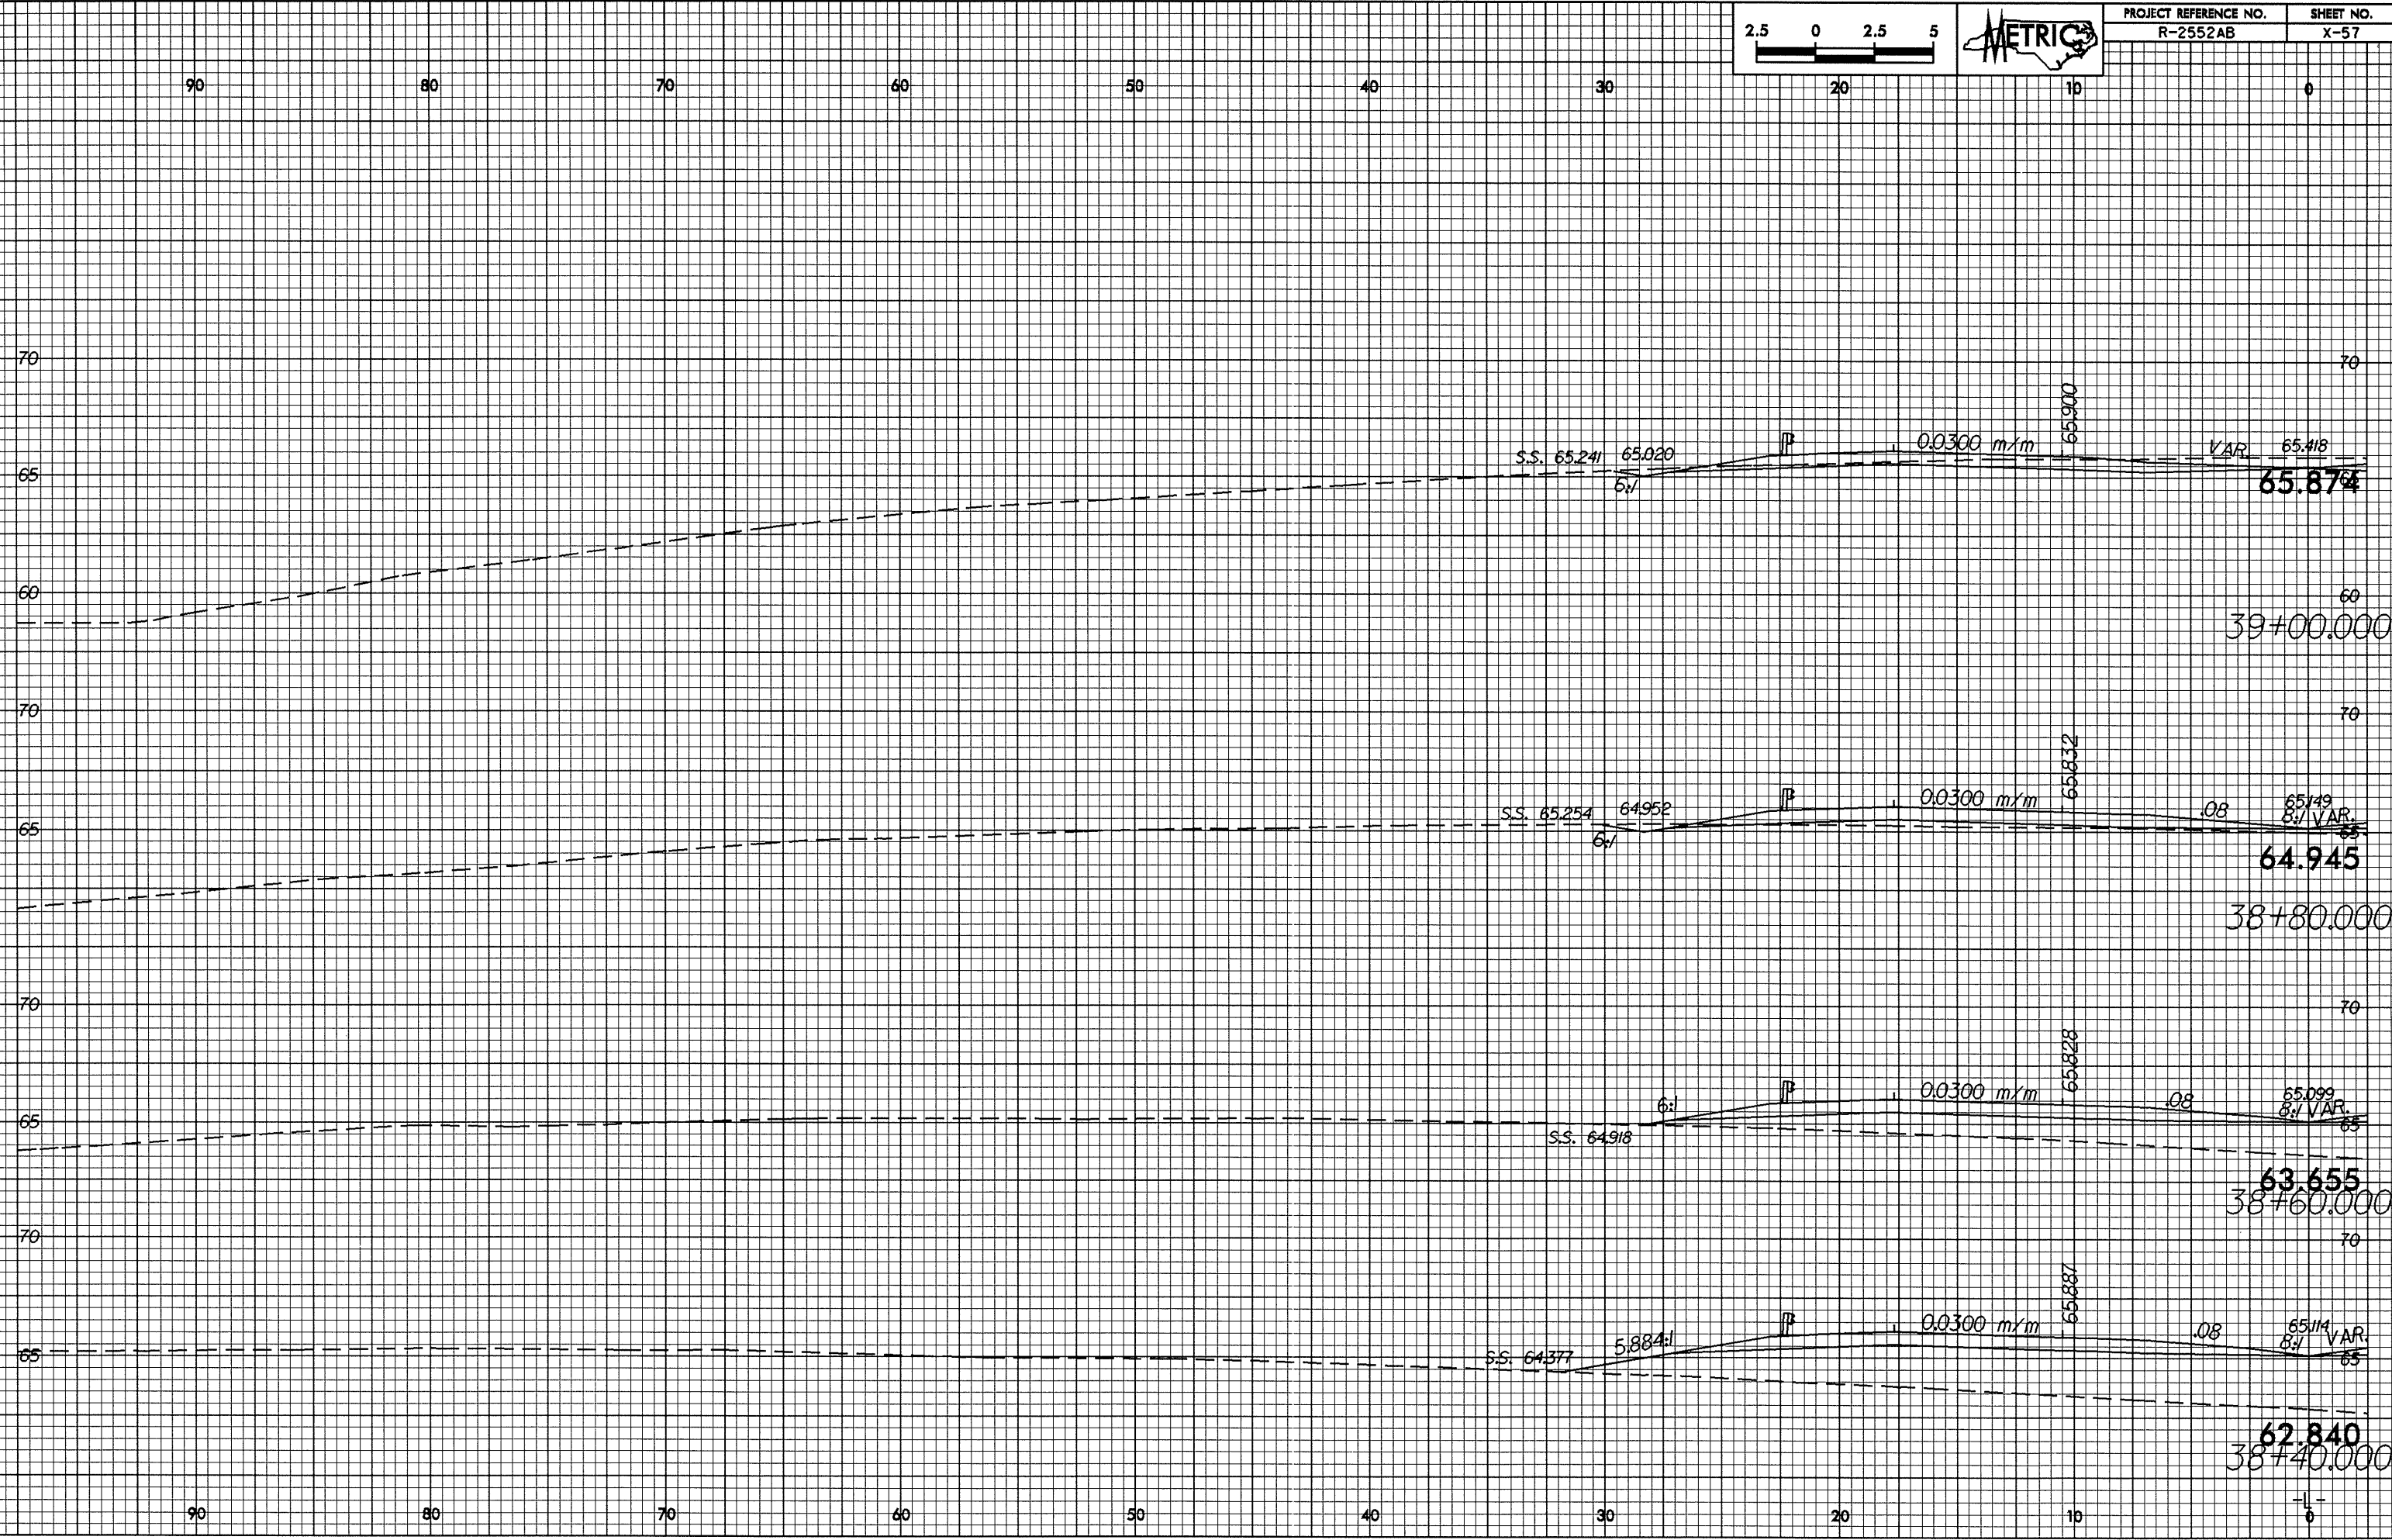

S.S. 65.241 65.020  
6:1

0.0300 m/m

65.900

VAR 65.418  
**65.874**

39+00.000

S.S. 65.254 64.952  
6:1

0.0300 m/m

65.832

08 65.149  
8:1 VAR  
**64.945**

38+80.000

S.S. 64.918

6:1

0.0300 m/m

65.828

08 65.099  
8:1 VAR

**63.655**

38+60.000

S.S. 64.377

5.884:1

0.0300 m/m

65.887

08 65.114  
8:1 VAR

**62.840**

38+40.000