



0.25/0.25

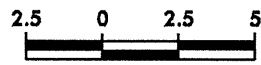

PROJECT REFERENCE NO. R-2552AB	SHEET NO. X-41
-----------------------------------	-------------------

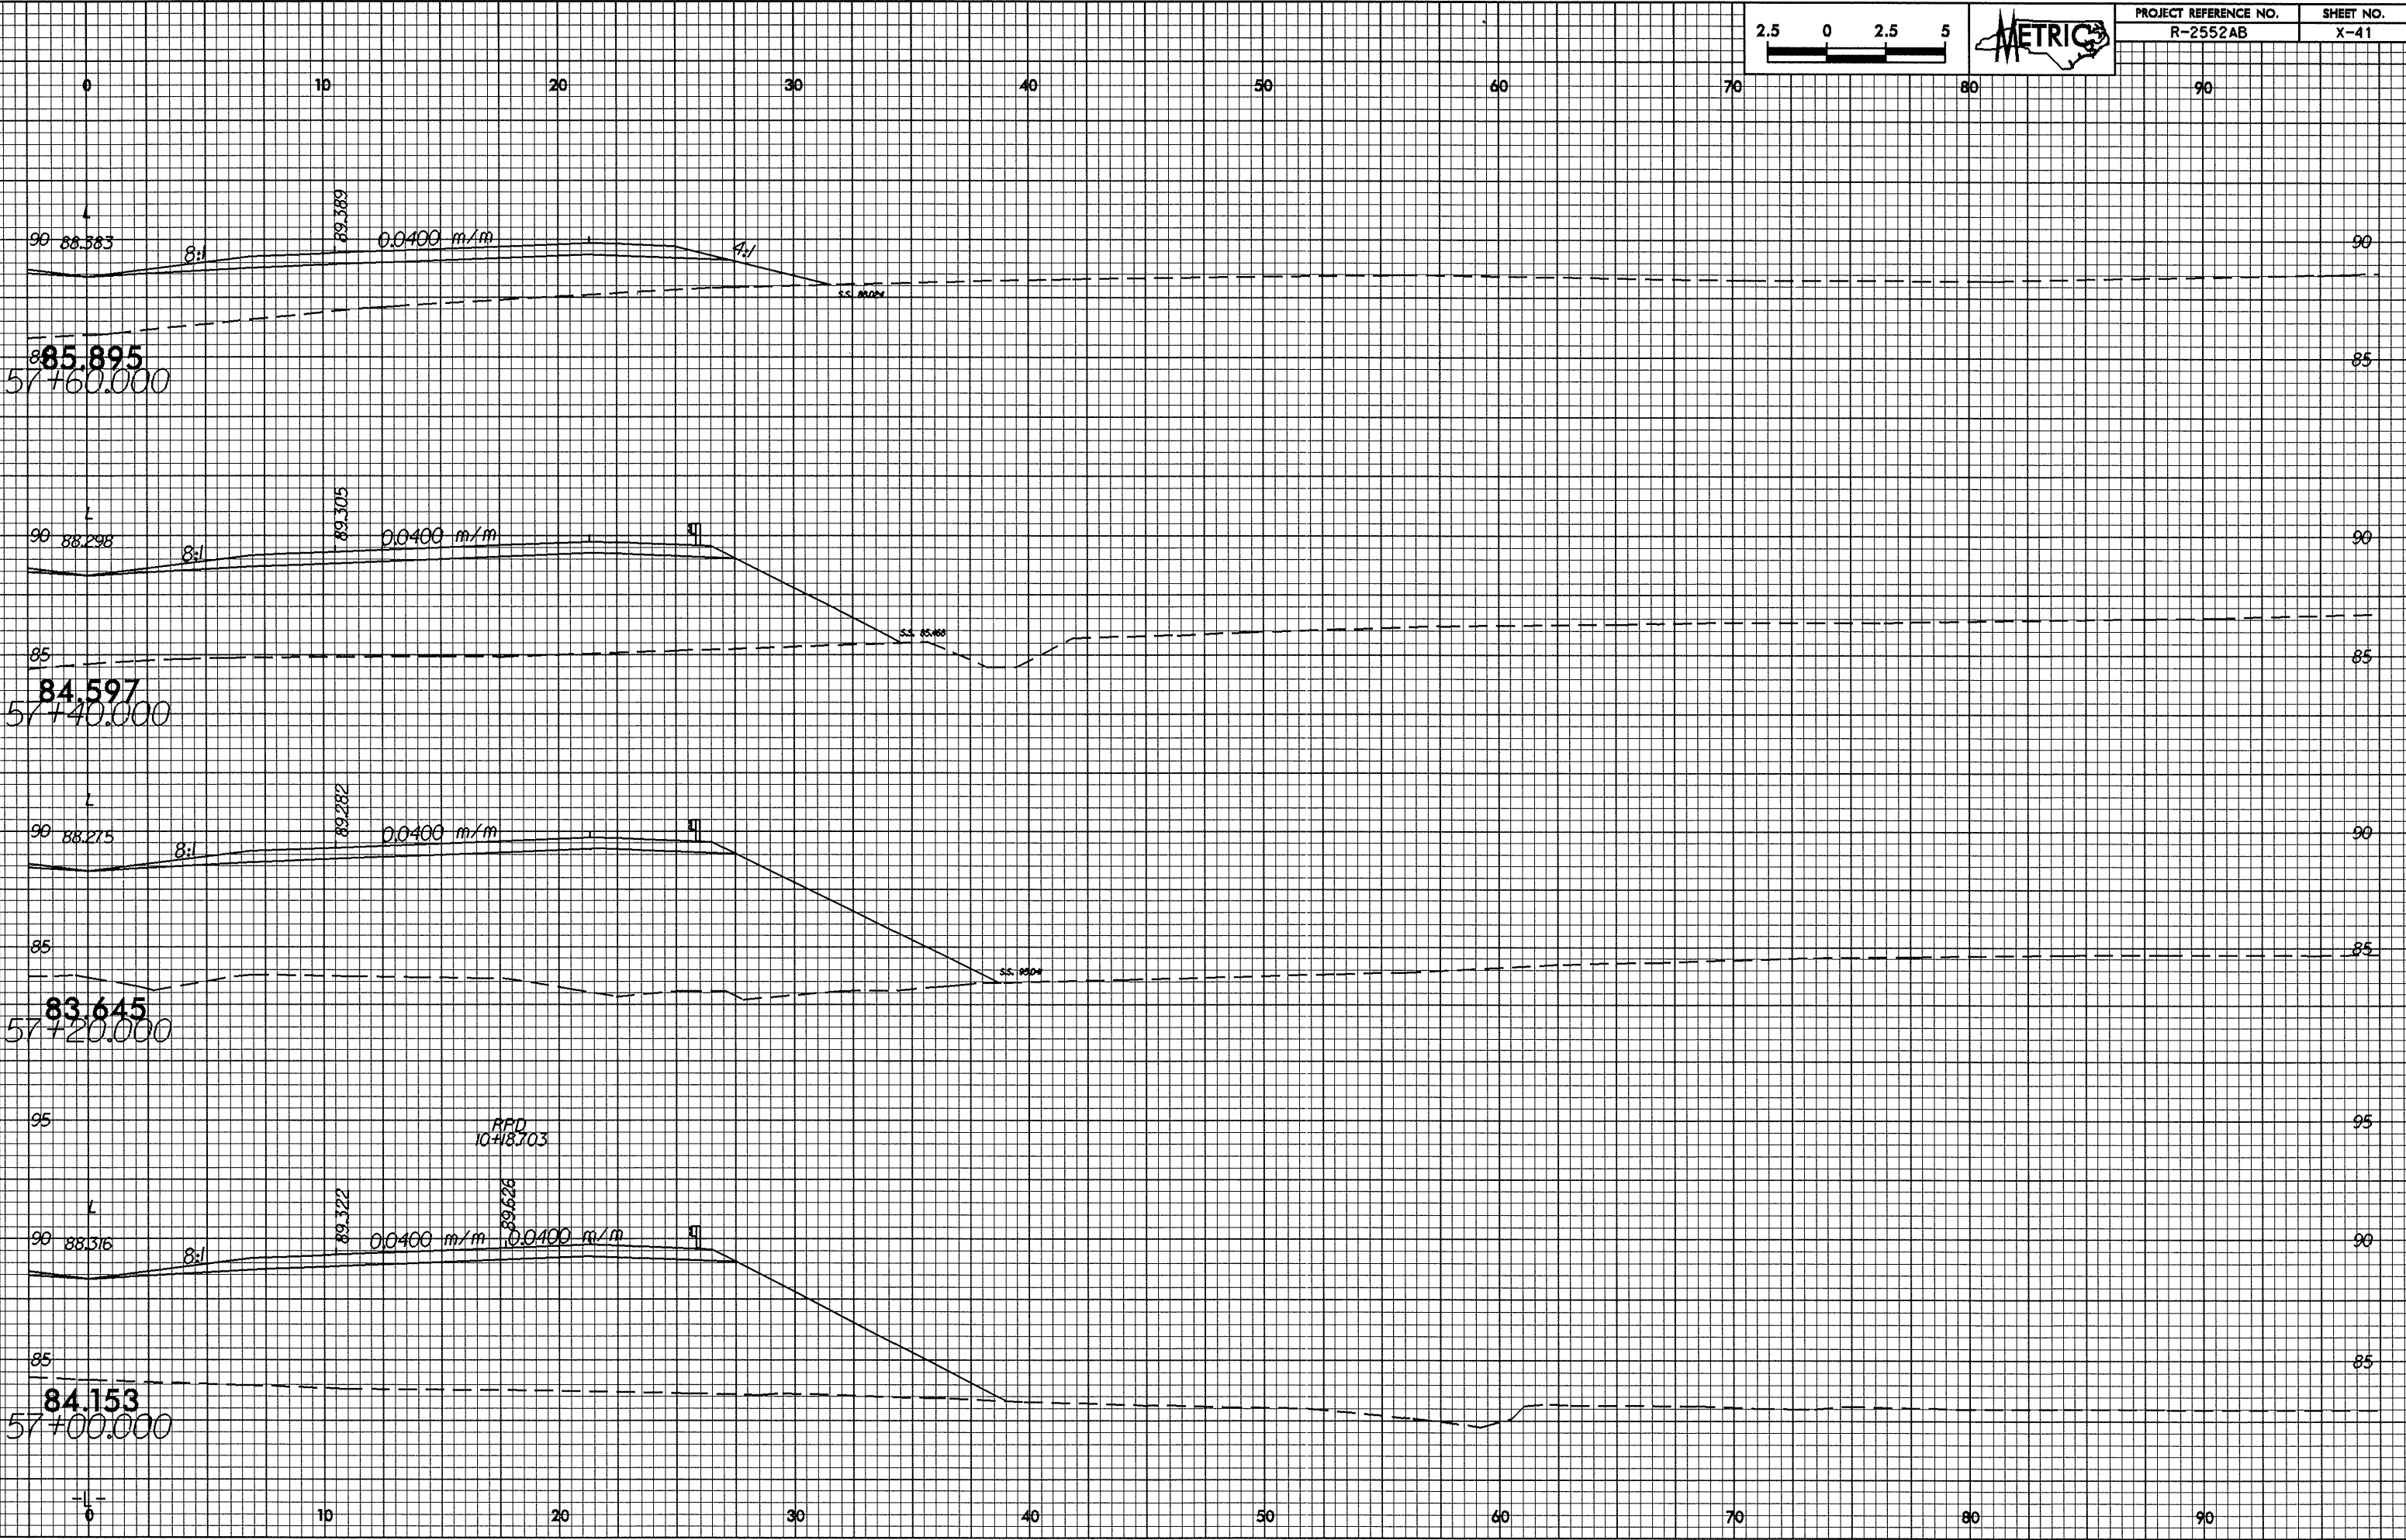

24-1044-2000 11/25/2008 R-2552AB.L1.rpt