
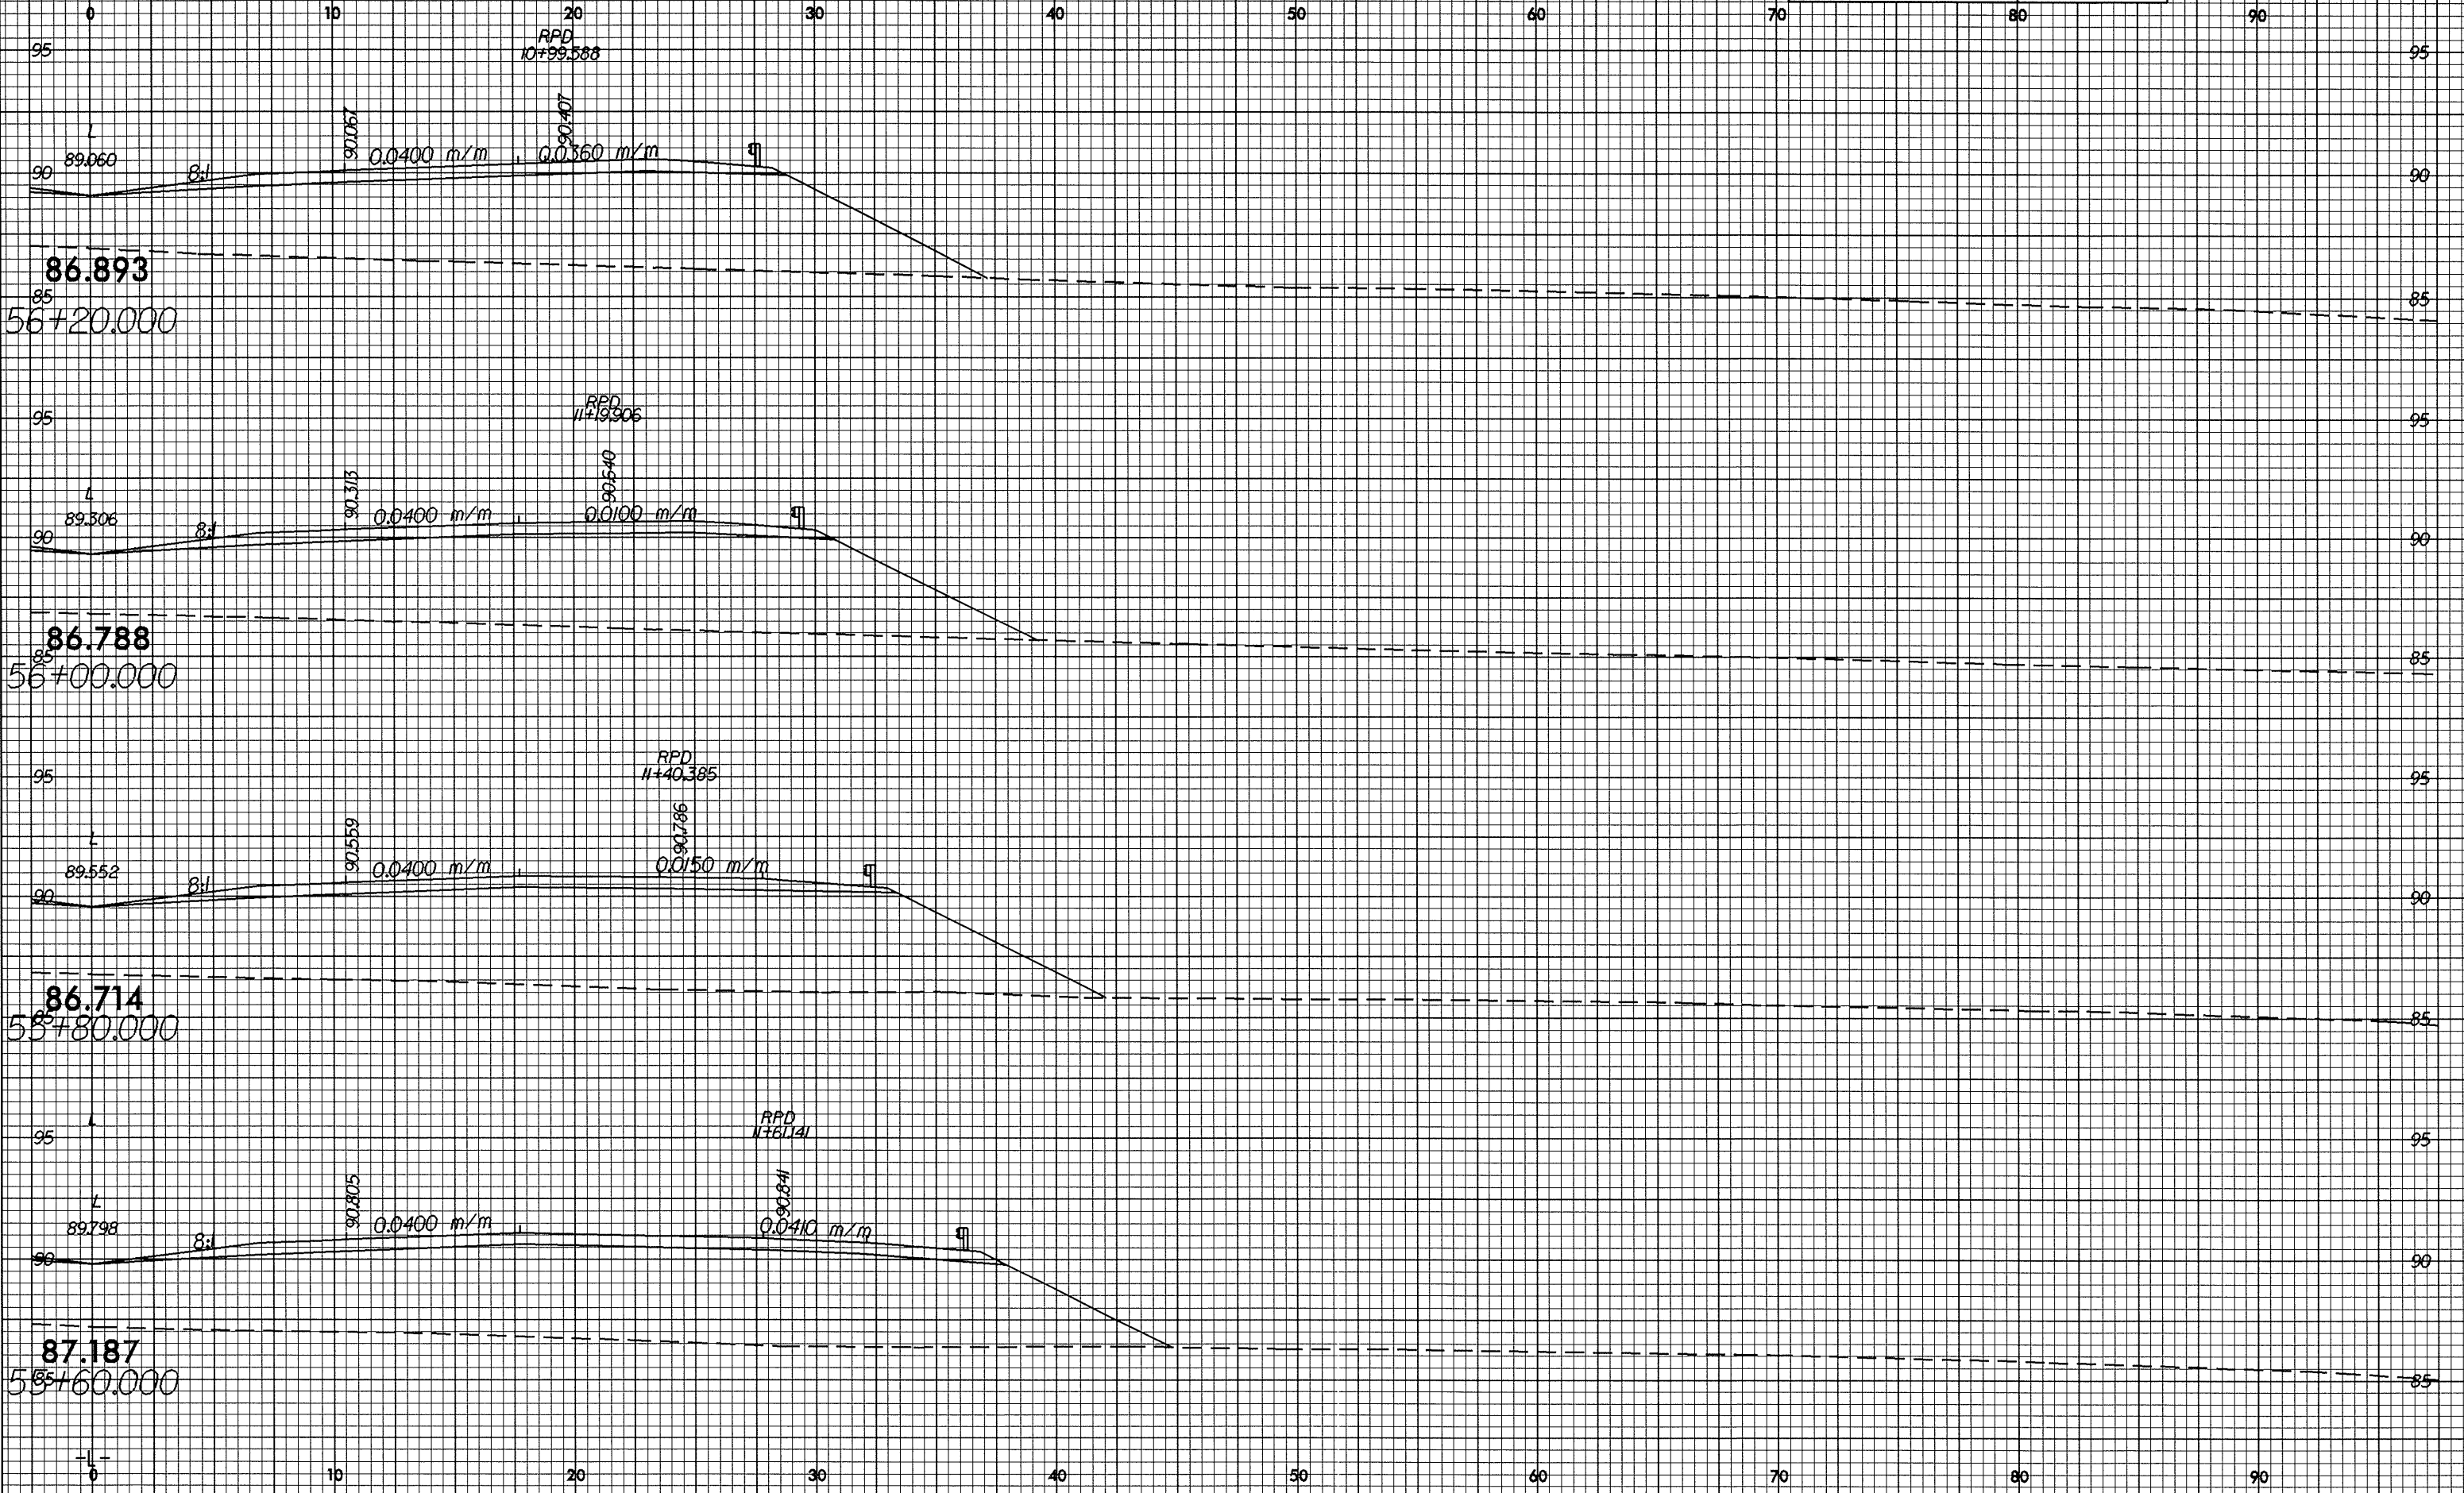


0/26.38

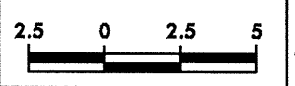

24-JAN-2005 11:52 AM R-2552AB.L1-01