



0/26/98

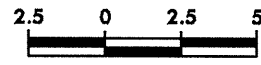

PROJECT REFERENCE NO. R-2552AB	SHEET NO. X-38
-----------------------------------	-------------------

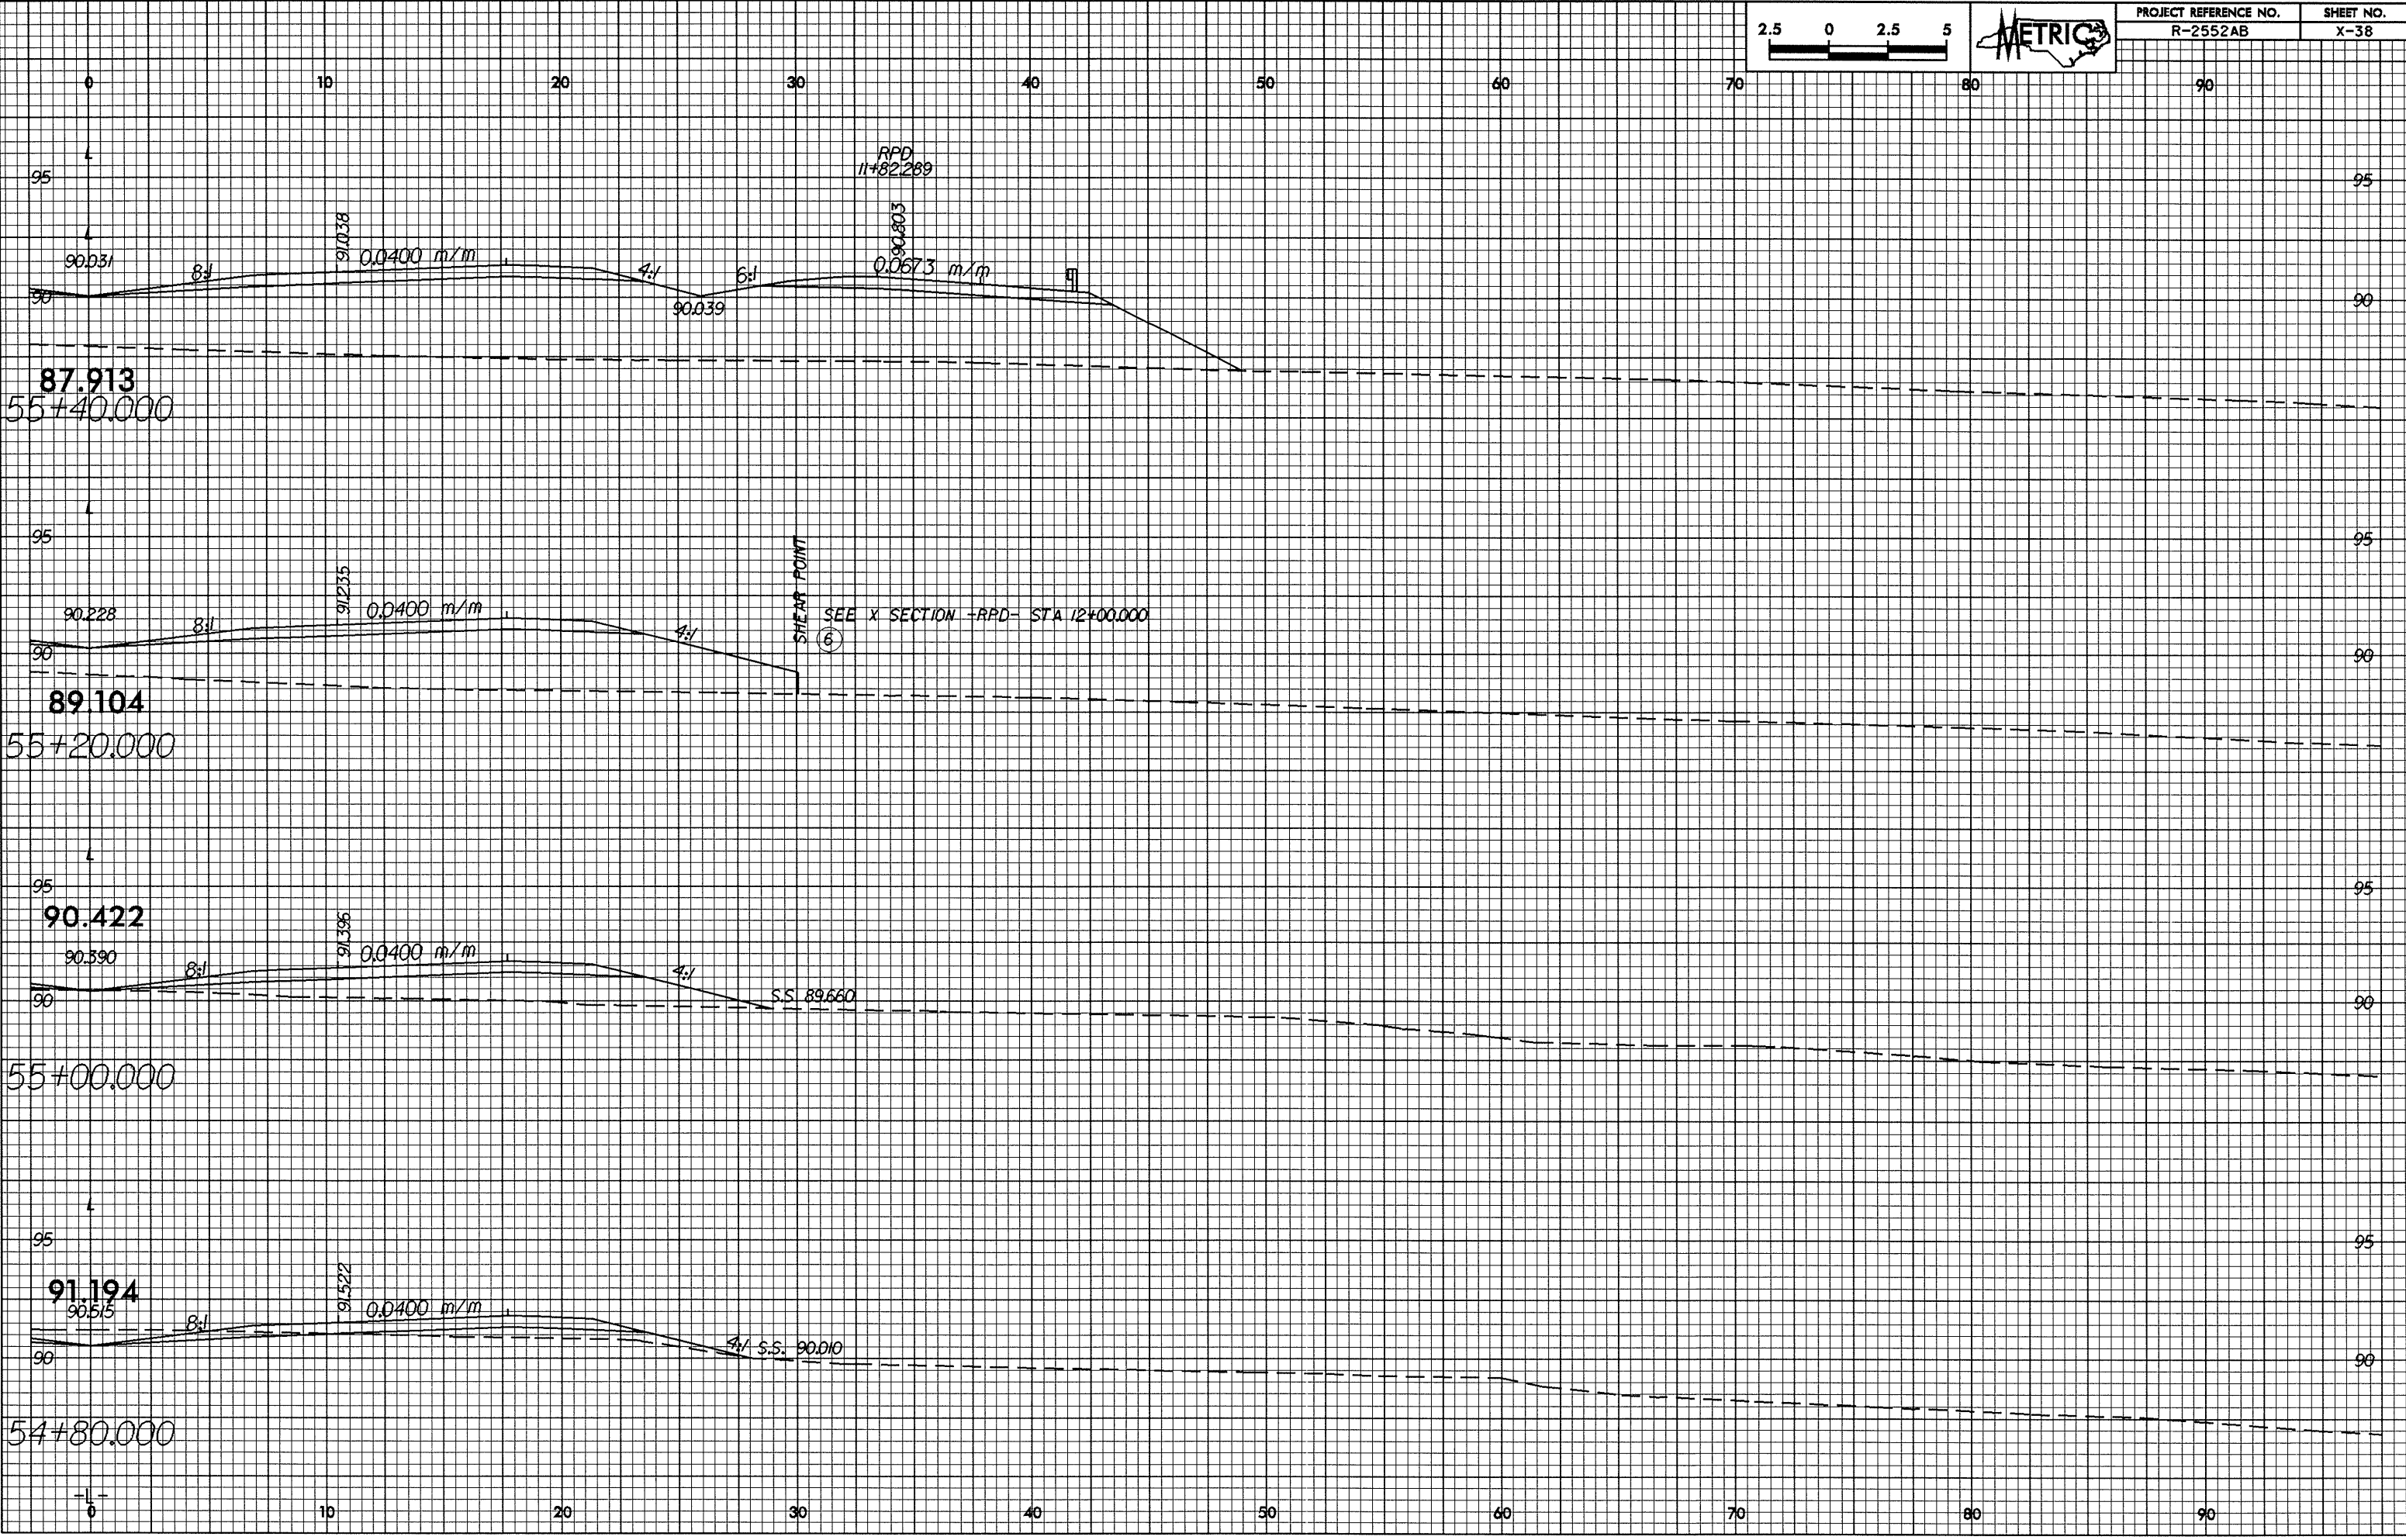

24-JAN-2005 11:27:28.L1=0