



0.26/23

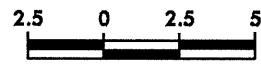

PROJECT REFERENCE NO. R-2552AB	SHEET NO. X-36
-----------------------------------	-------------------

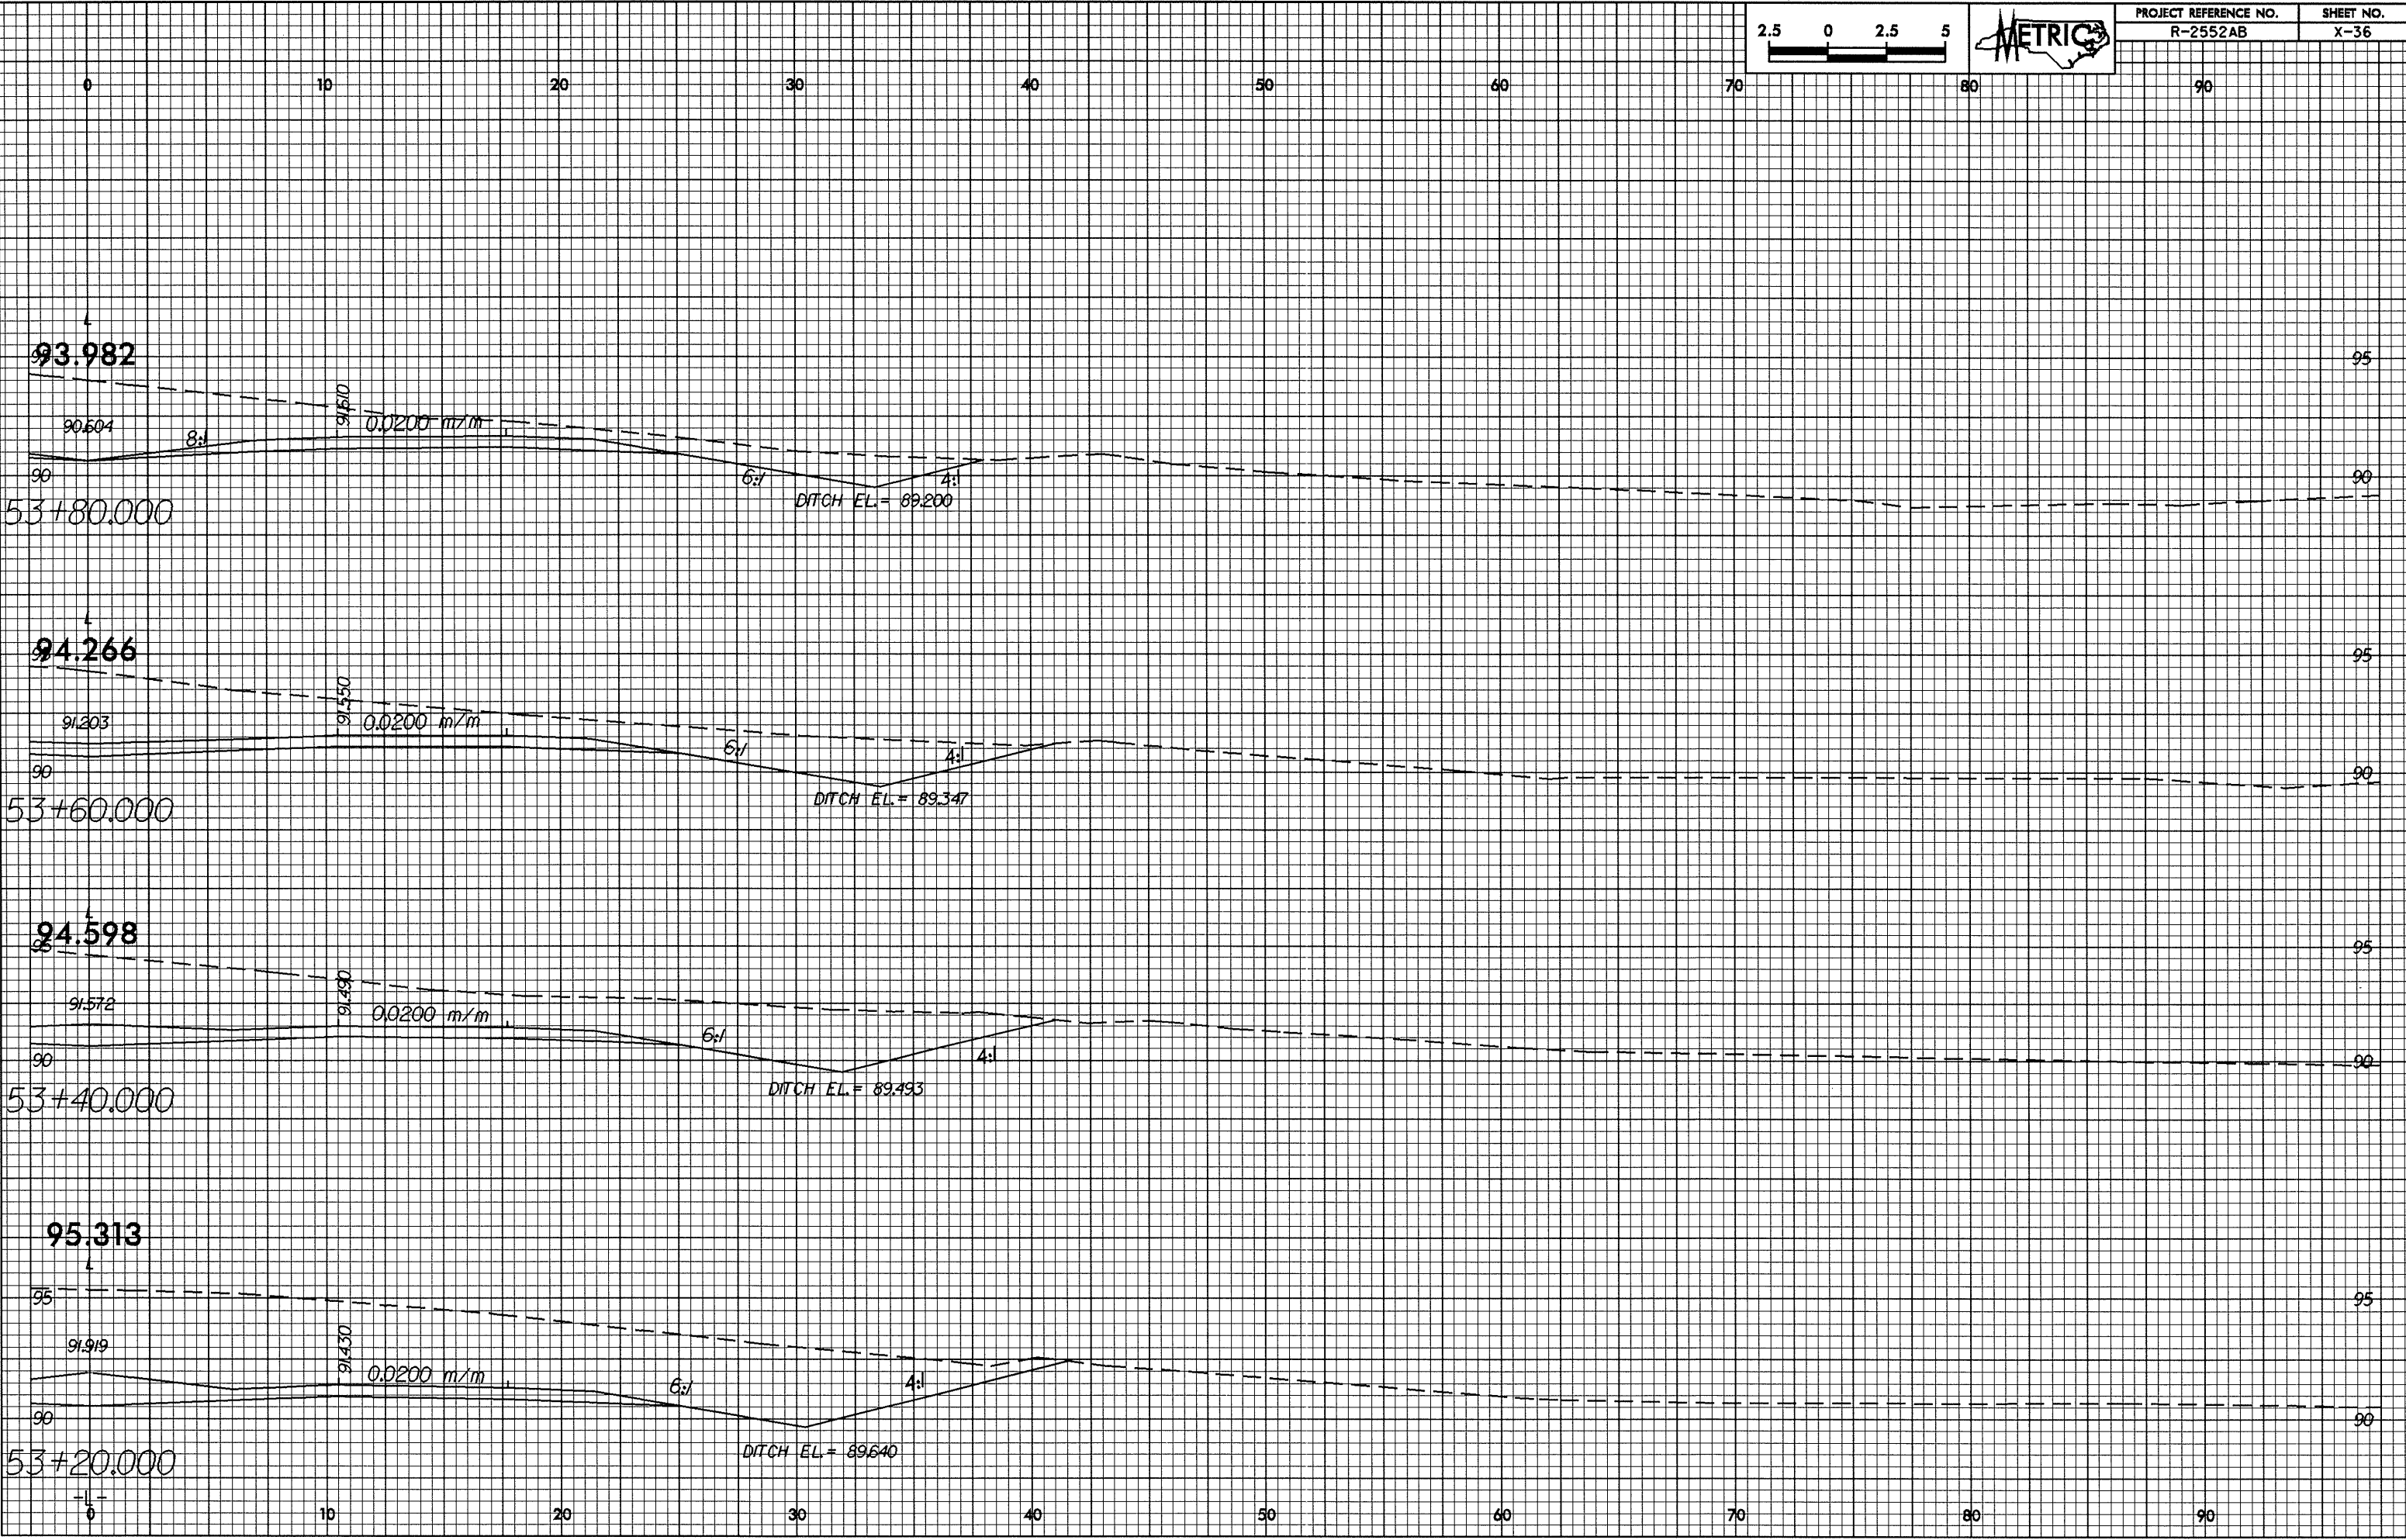

24-JAN-2005 11:27:28 AM L1=0