



0.25/25

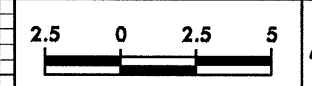

PROJECT REFERENCE NO.
R-2552AB

SHEET NO.
X-30

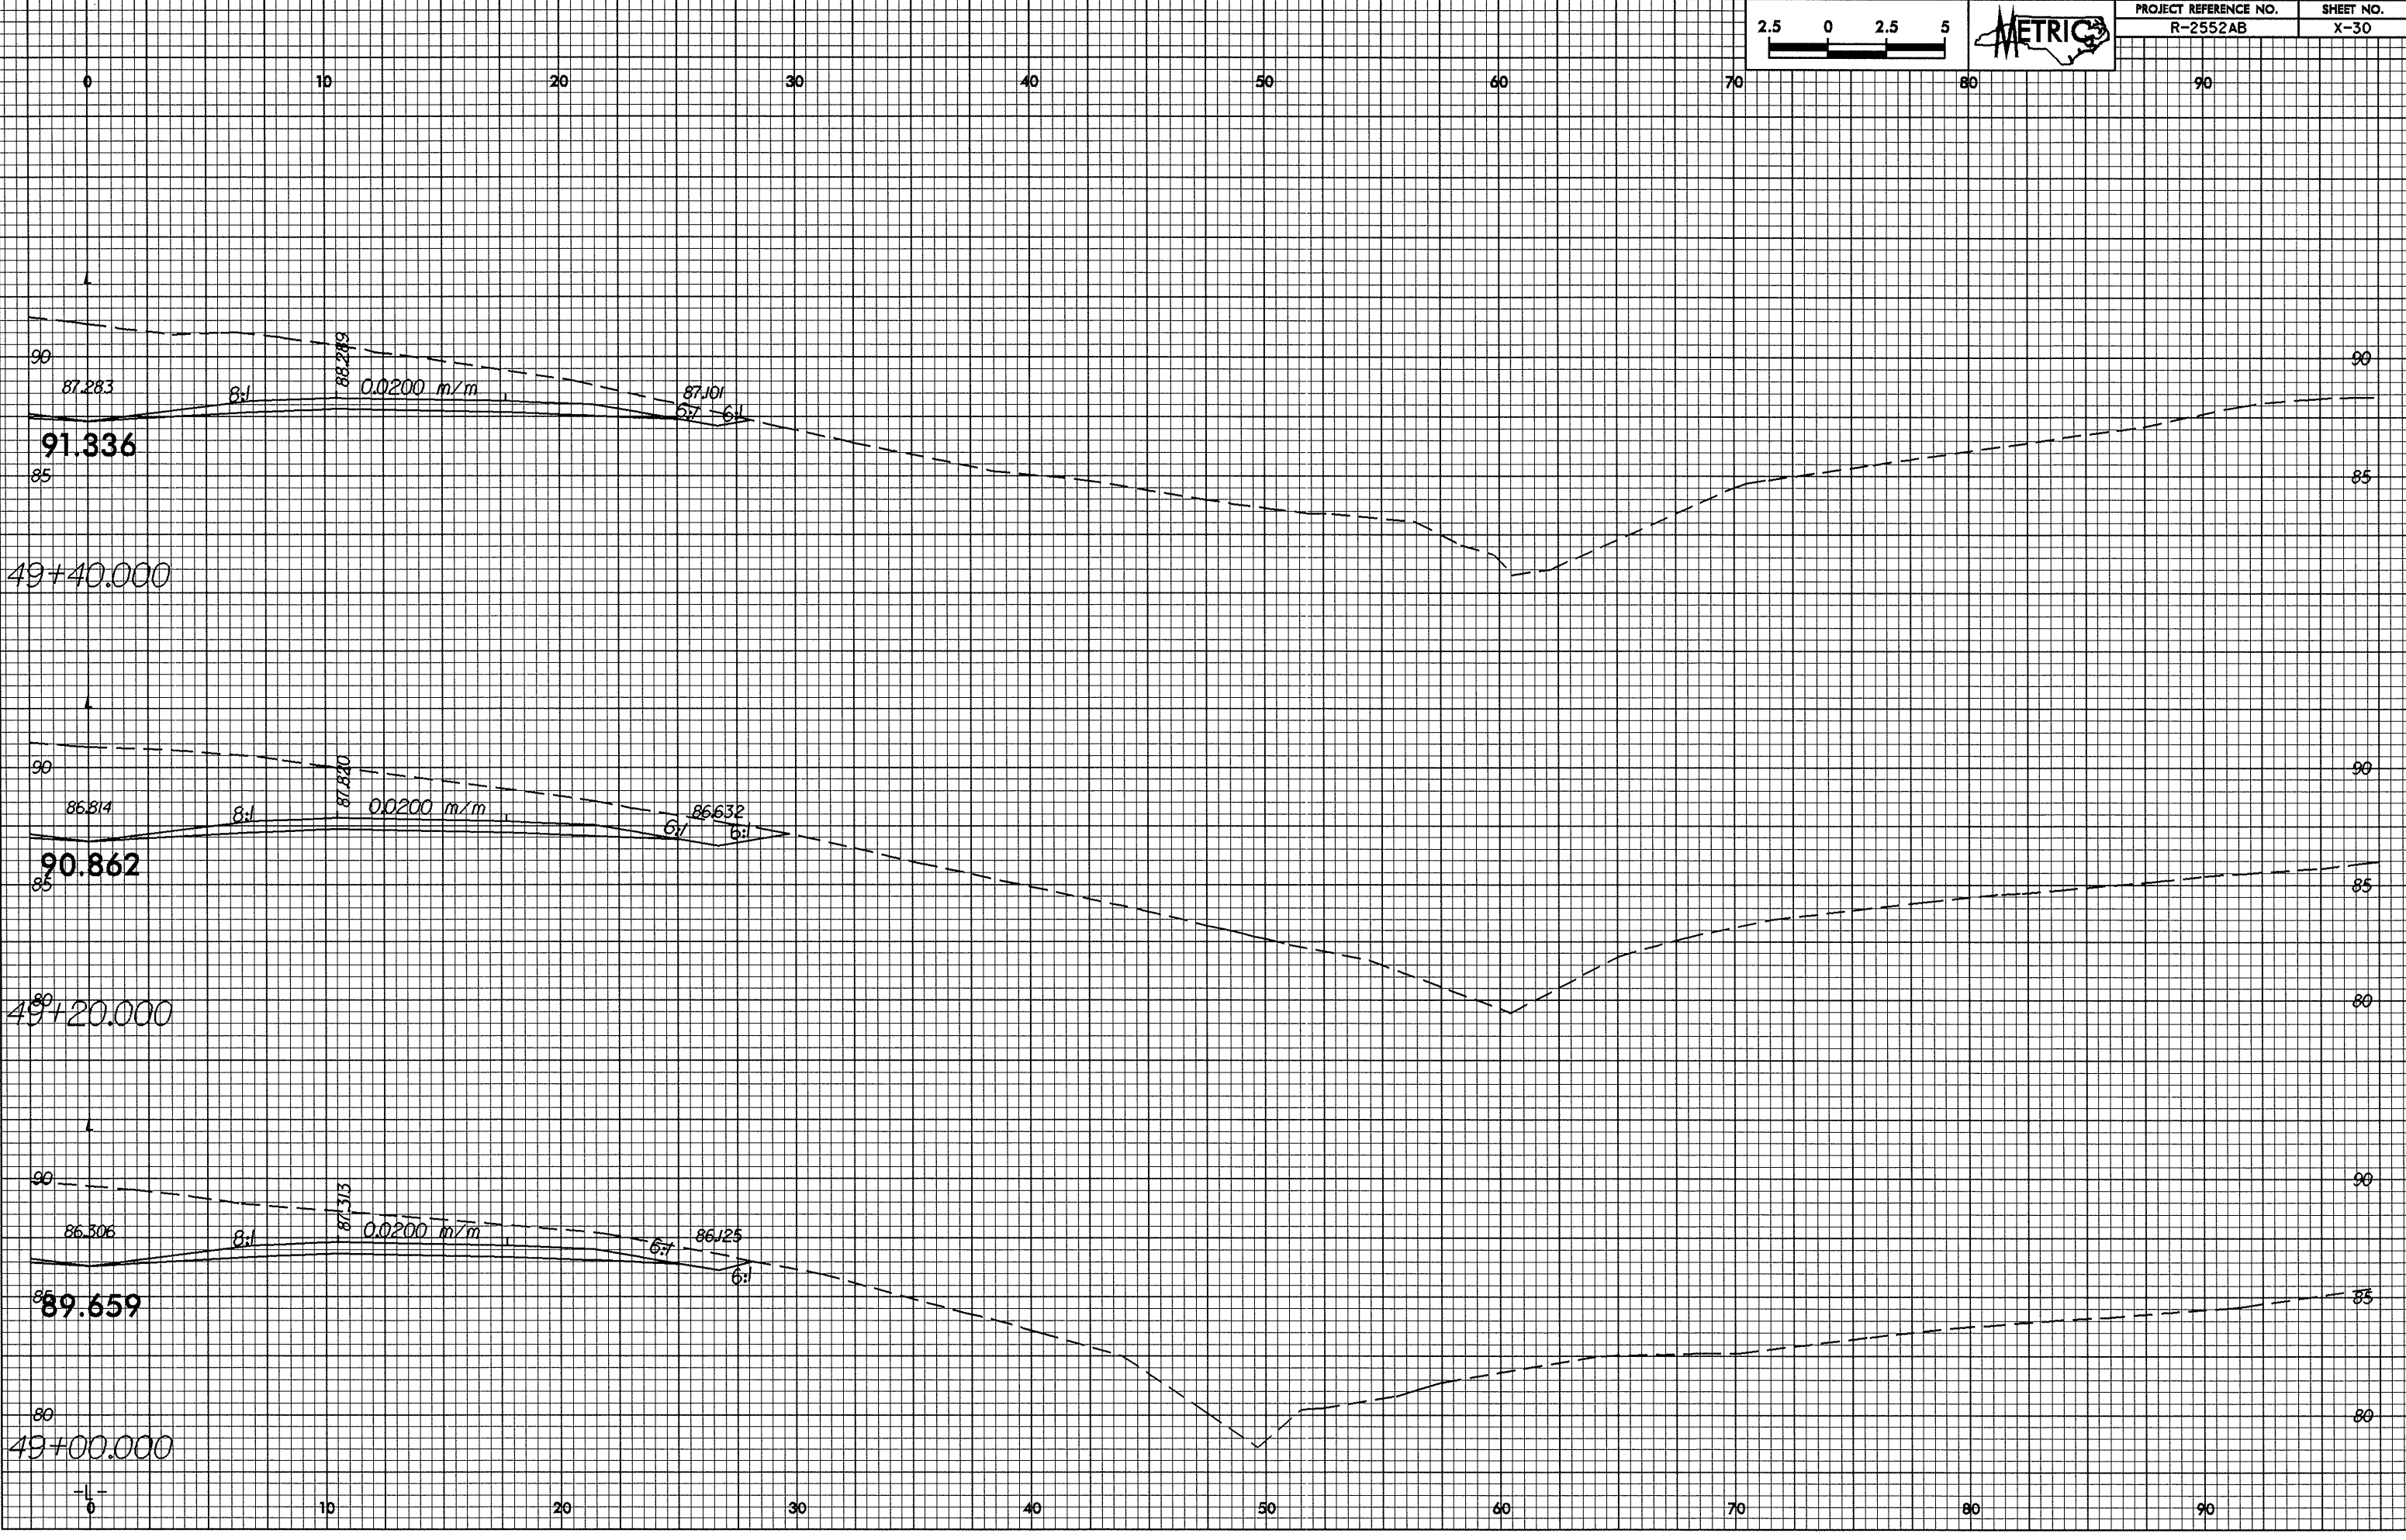

24-JAN-2008 11:28 AM R-2552AB.L1.rpt
EG:awards