



0.26/28

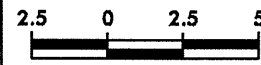

PROJECT REFERENCE NO.	SHEET NO.
R-2552AB	X-28

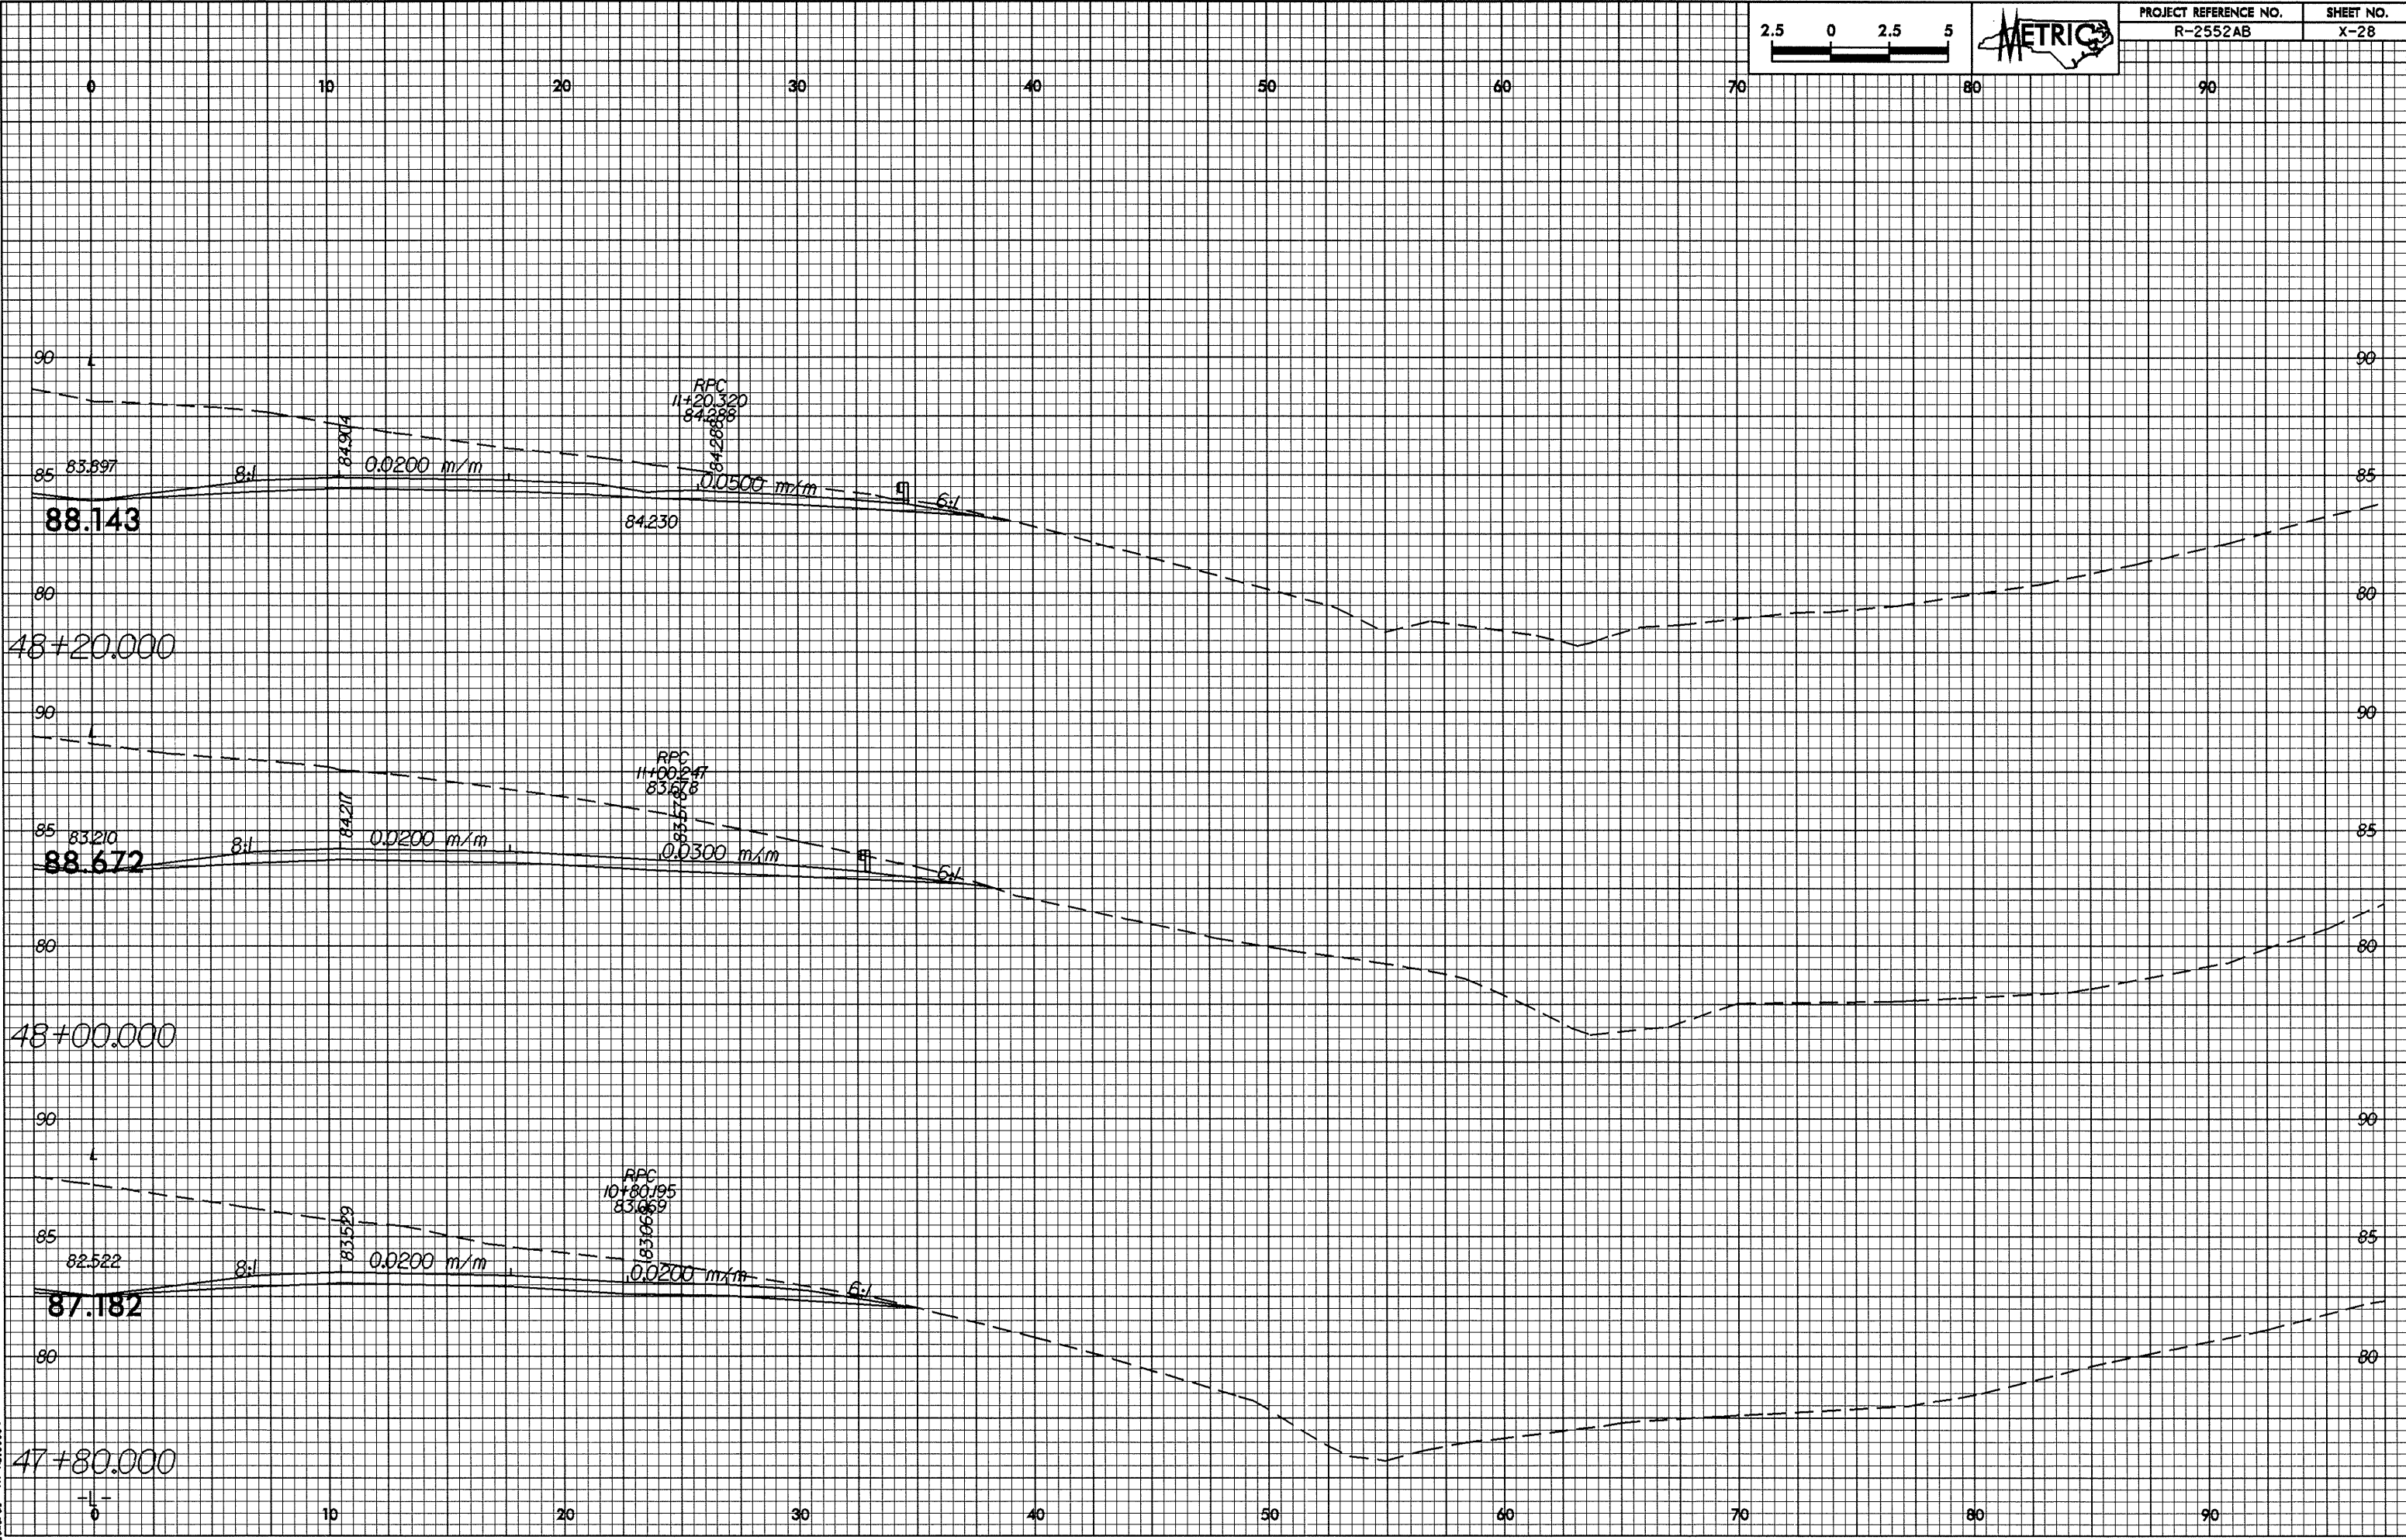

24-JAN-2005 11:52:08.L1.wp3
ME:dwg:ch