



10/26/08

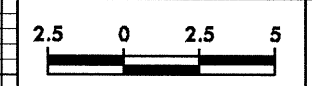

PROJECT REFERENCE NO.  
R-2552AB

SHEET NO.  
X-25

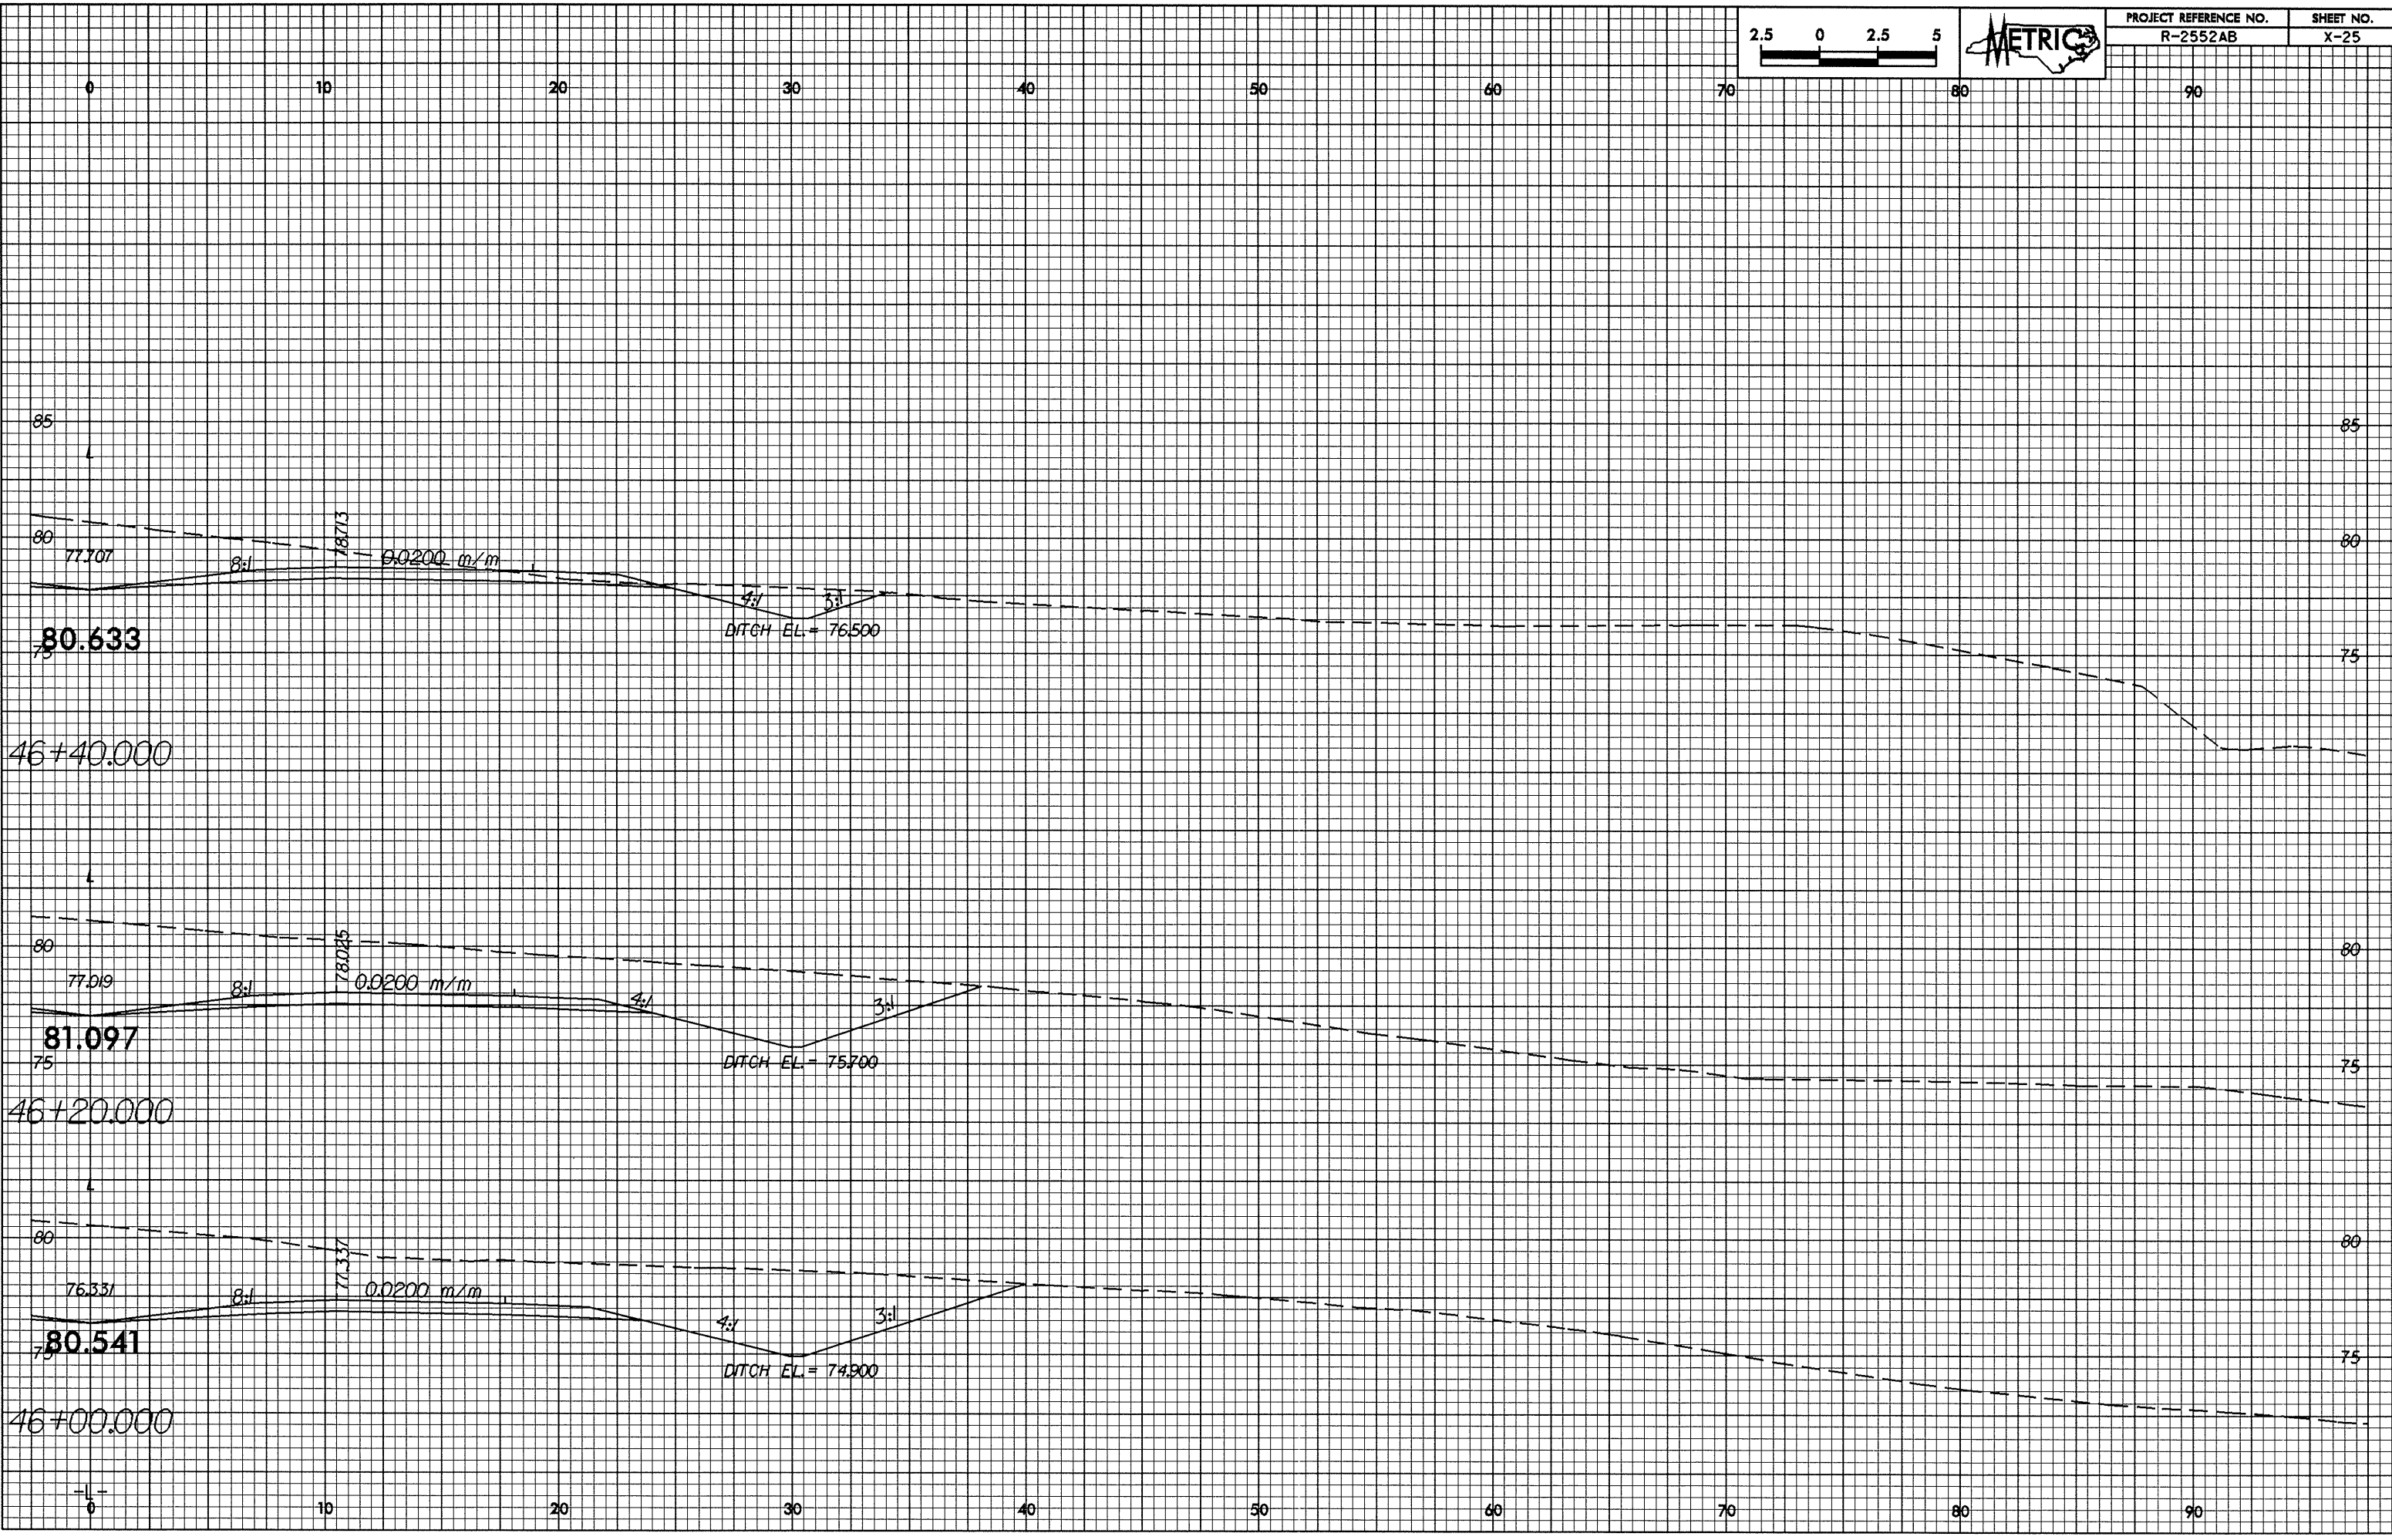

24-JAN-2008 11:18 AM  
 R-2552AB.L1-01  
 R-2552AB