


PROJECT REFERENCE NO. R-2552AB SHEET NO. X-16

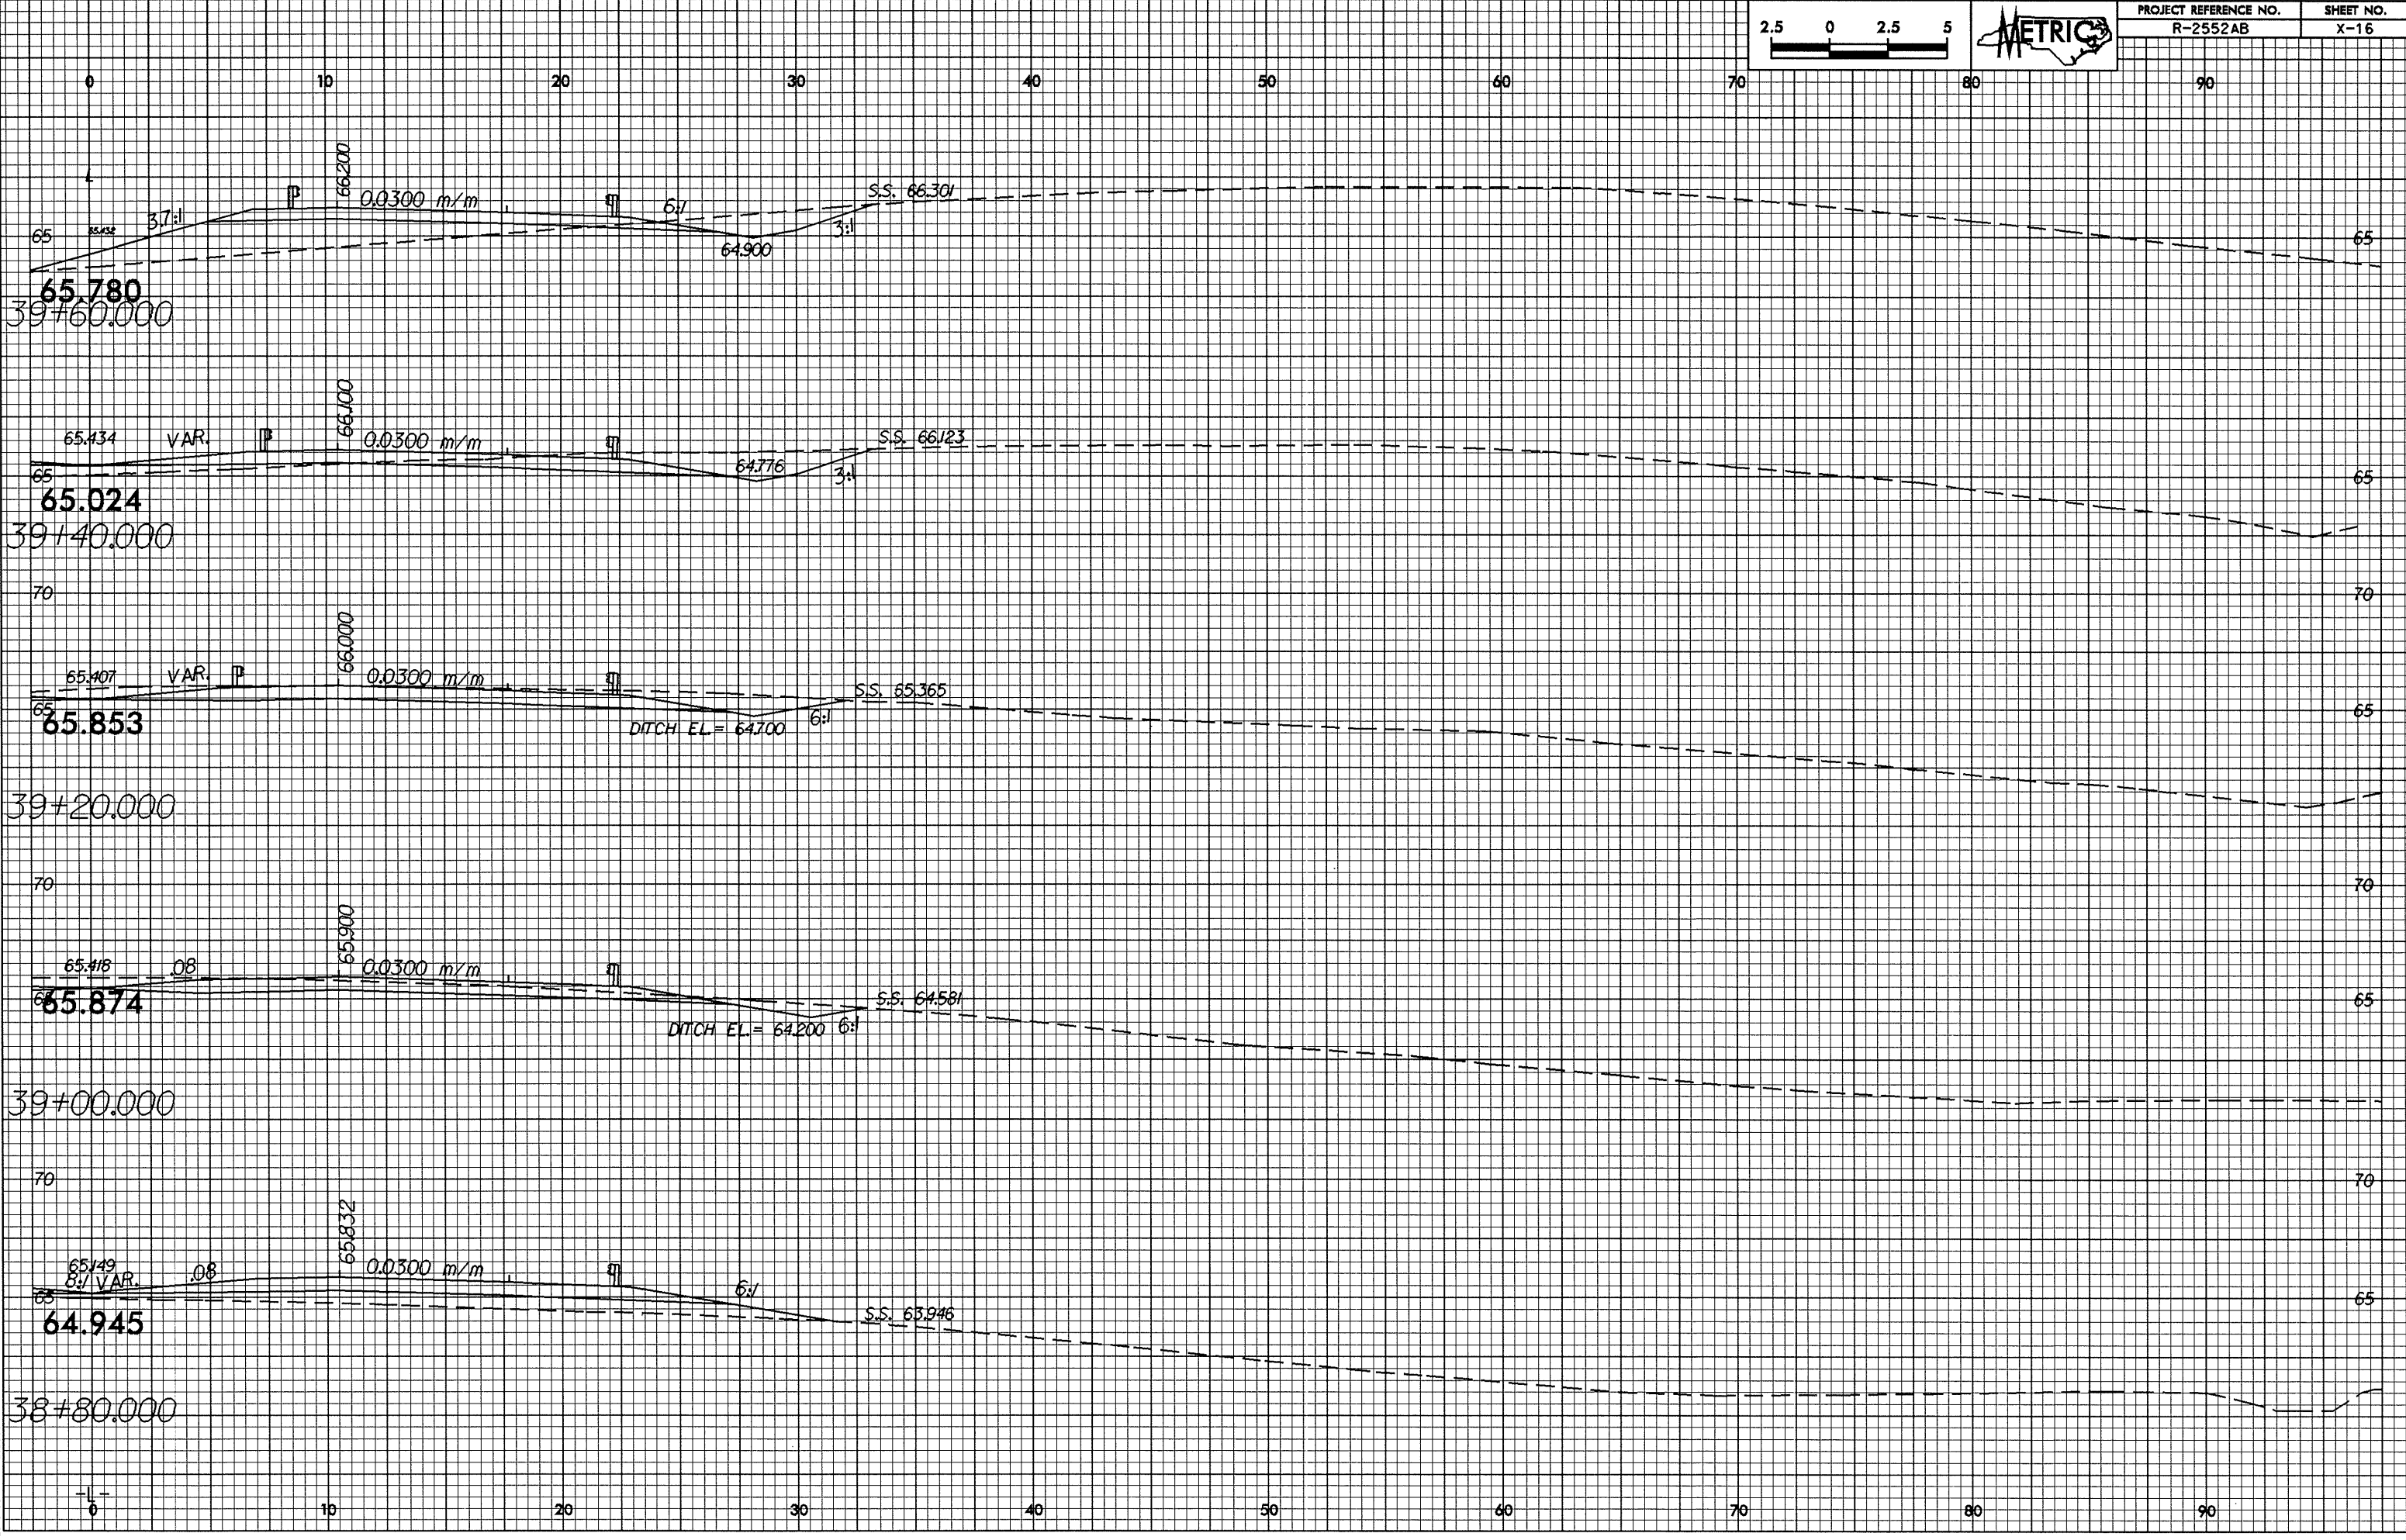

0 10 20 30 40 50 60 70 80 90

0 10 20 30 40 50 60 70 80 90

24-JAN-2008 11:52:08 LL-101