
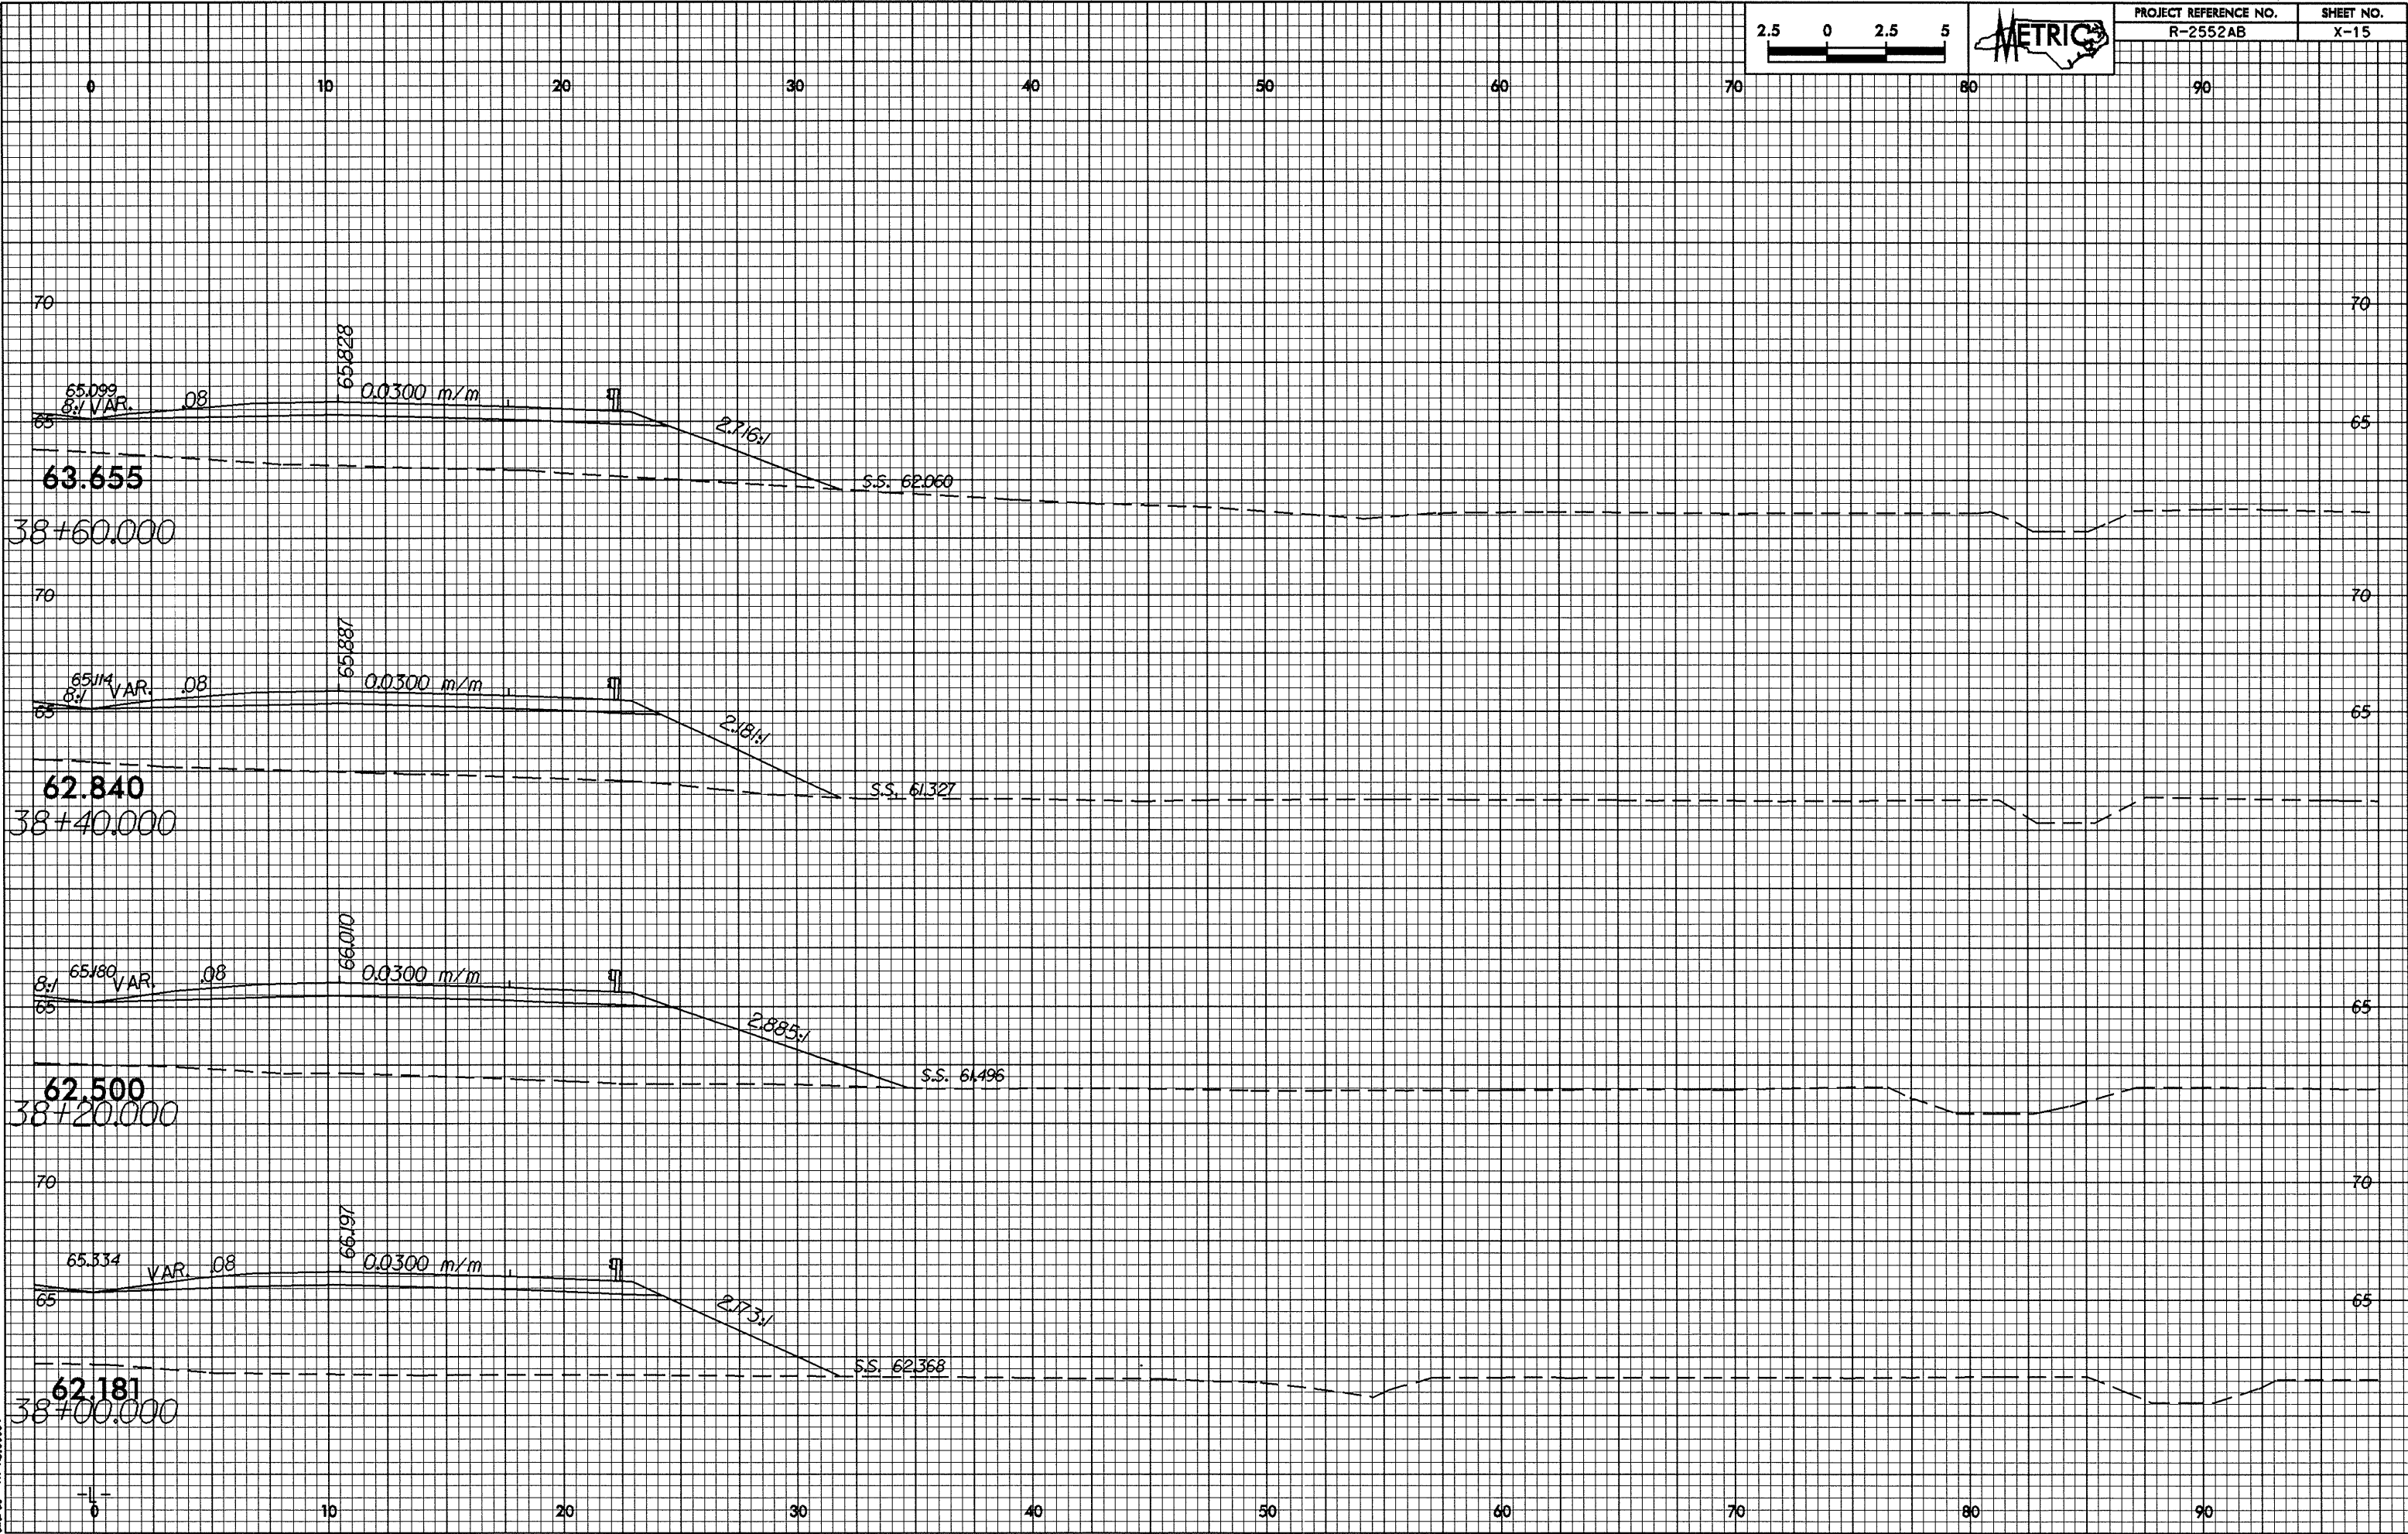


01/25/08

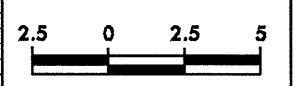

24-JAN-2008 11:33:28 AM R-2552AB.L1001

0

10

20

30

40

50

60

70

80

90