



0.25' 24-JAN-2005 11:11:52 R-2552AB.L1.rpt

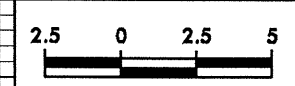

PROJECT REFERENCE NO. R-2552AB SHEET NO. X-10

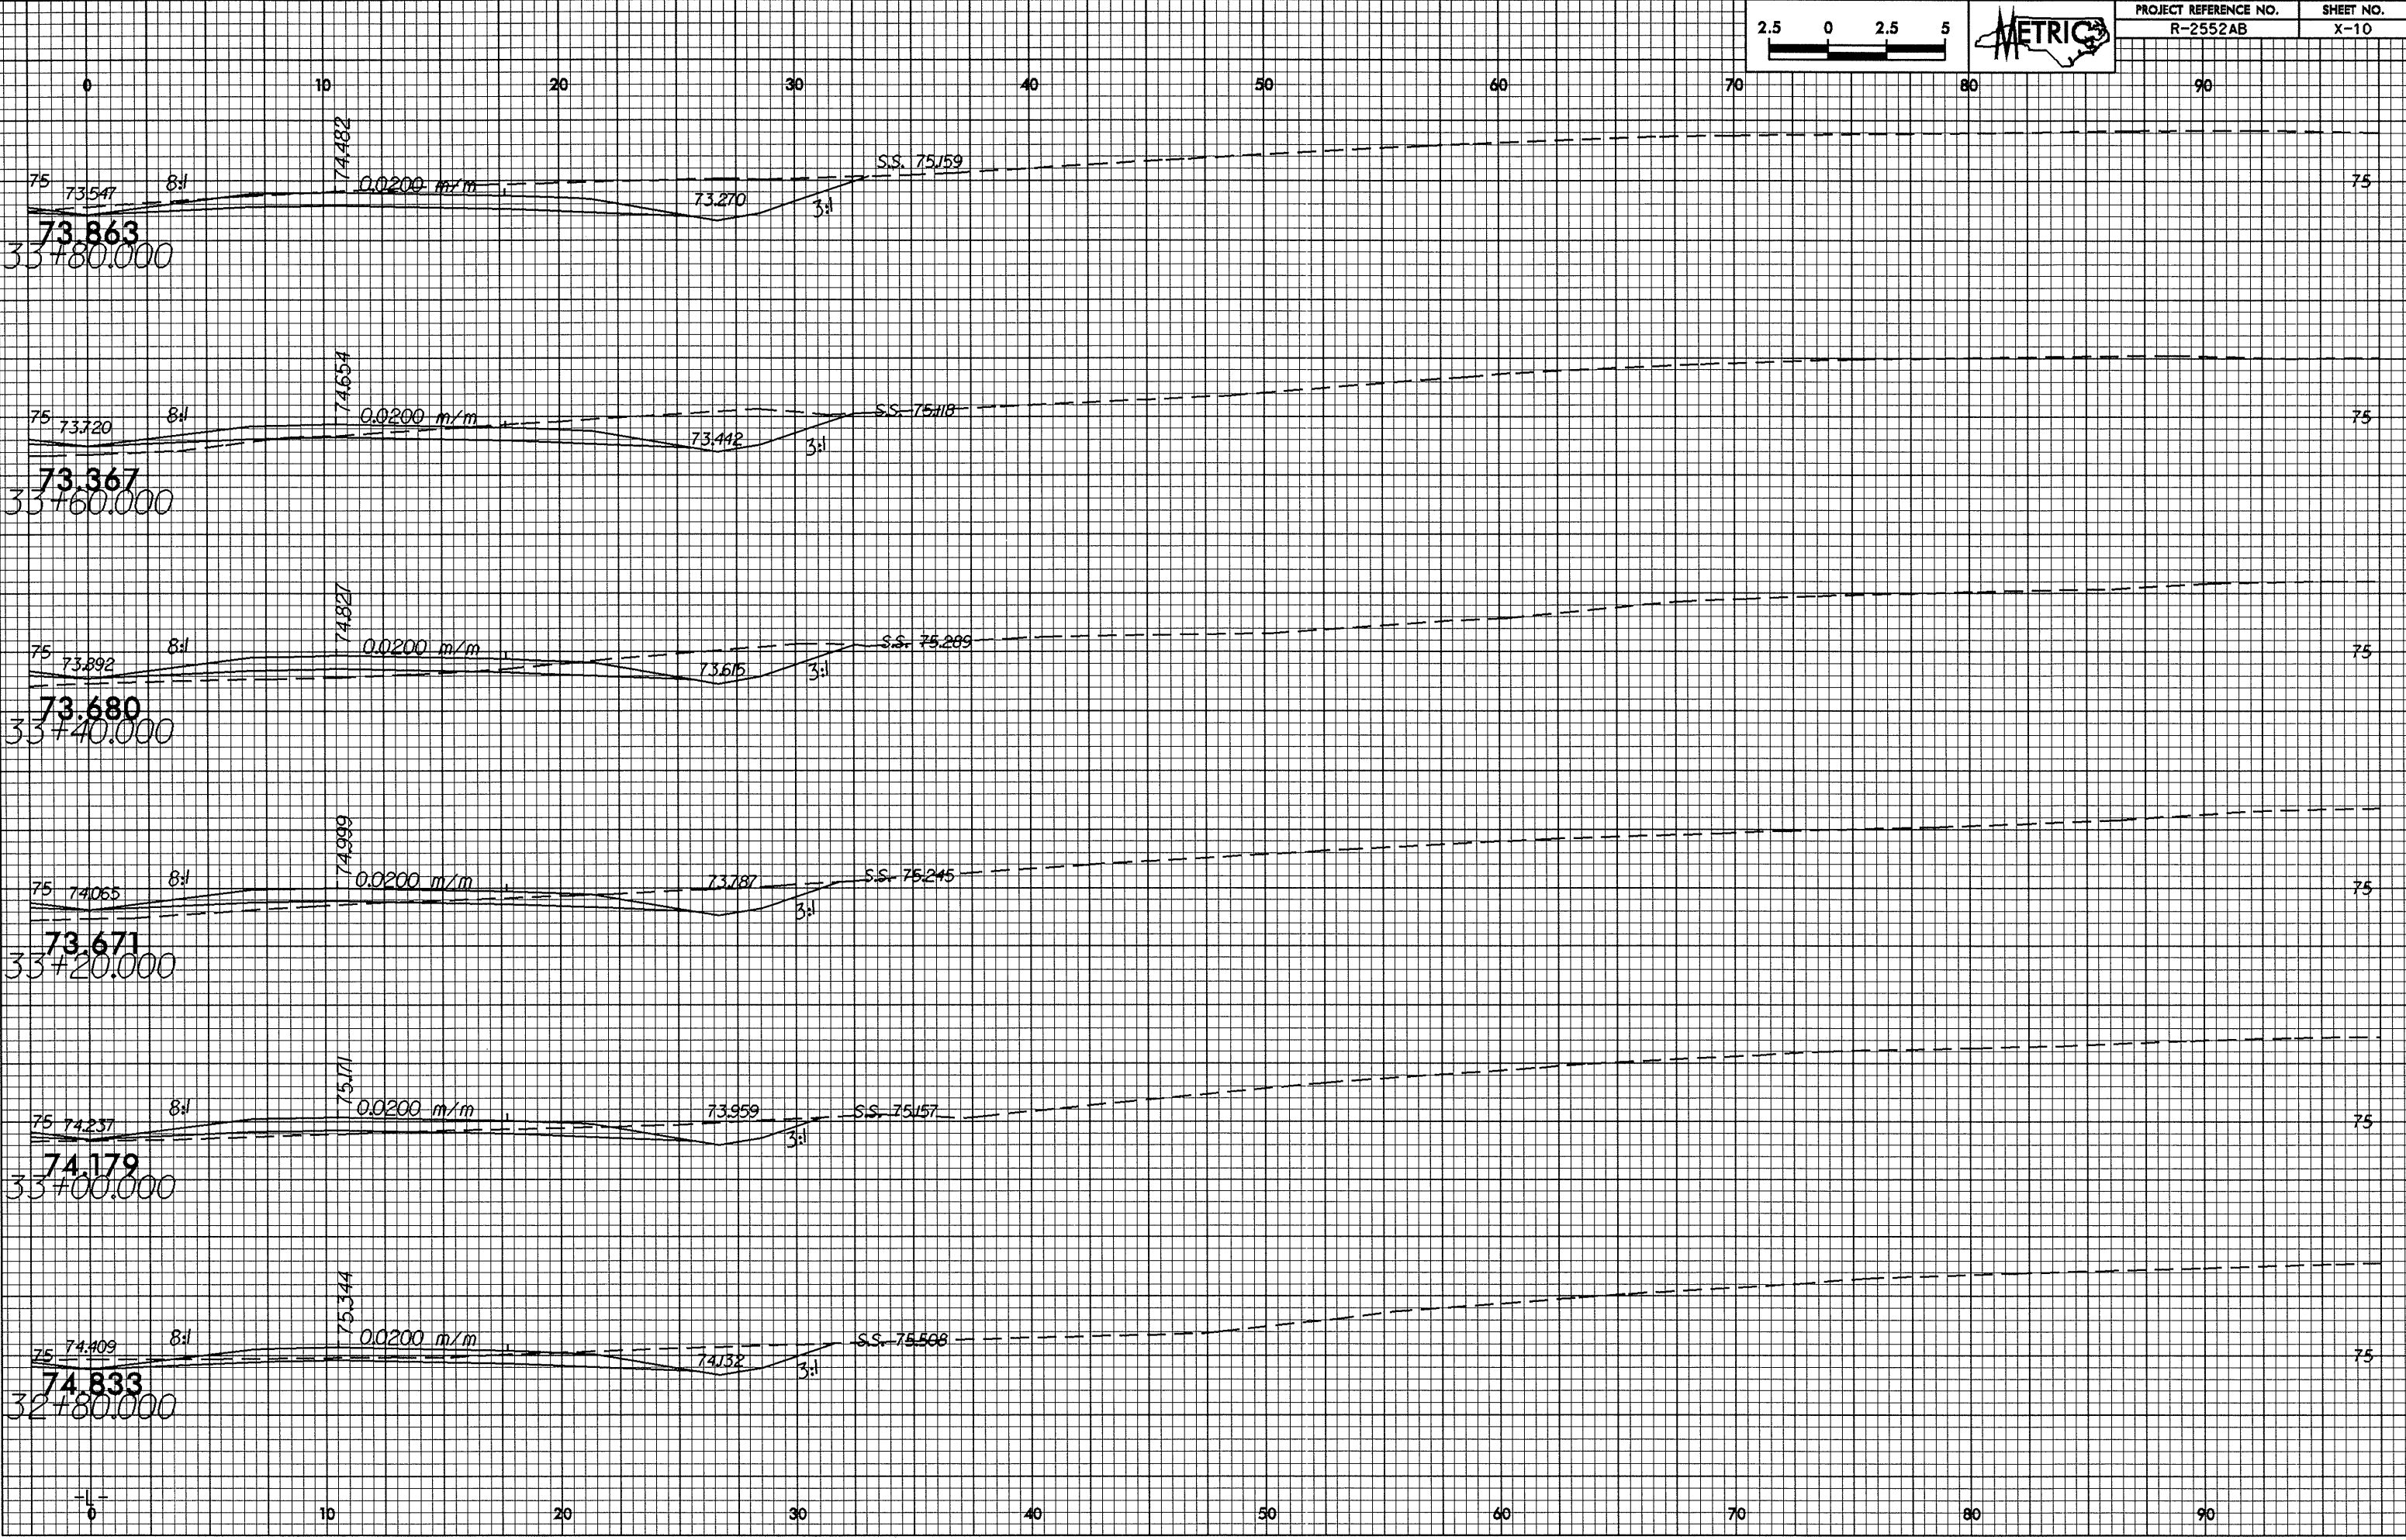

75 73.547 8:1
73.863
33+80.000

74.482

0.0200 m/m

73.270

3:1

S.S. 75.159

75 73.720 8:1
73.367
33+60.000

74.654

0.0200 m/m

73.442

3:1

S.S. 75.118

75 73.892 8:1
73.680
33+40.000

74.827

0.0200 m/m

73.615

3:1

S.S. 75.209

75 74.065 8:1
73.671
33+20.000

74.999

0.0200 m/m

73.787

3:1

S.S. 75.245

75 74.237 8:1
74.179
33+00.000

75.171

0.0200 m/m

73.959

3:1

S.S. 75.157

75 74.409 8:1
74.833
32+80.000

75.344

0.0200 m/m

74.732

3:1

S.S. 75.508

0 10 20 30 40 50 60 70 80 90