



10/26/08

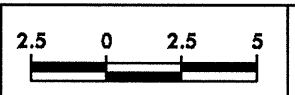

PROJECT REFERENCE NO. R-2552AB	SHEET NO. X-7
-----------------------------------	------------------

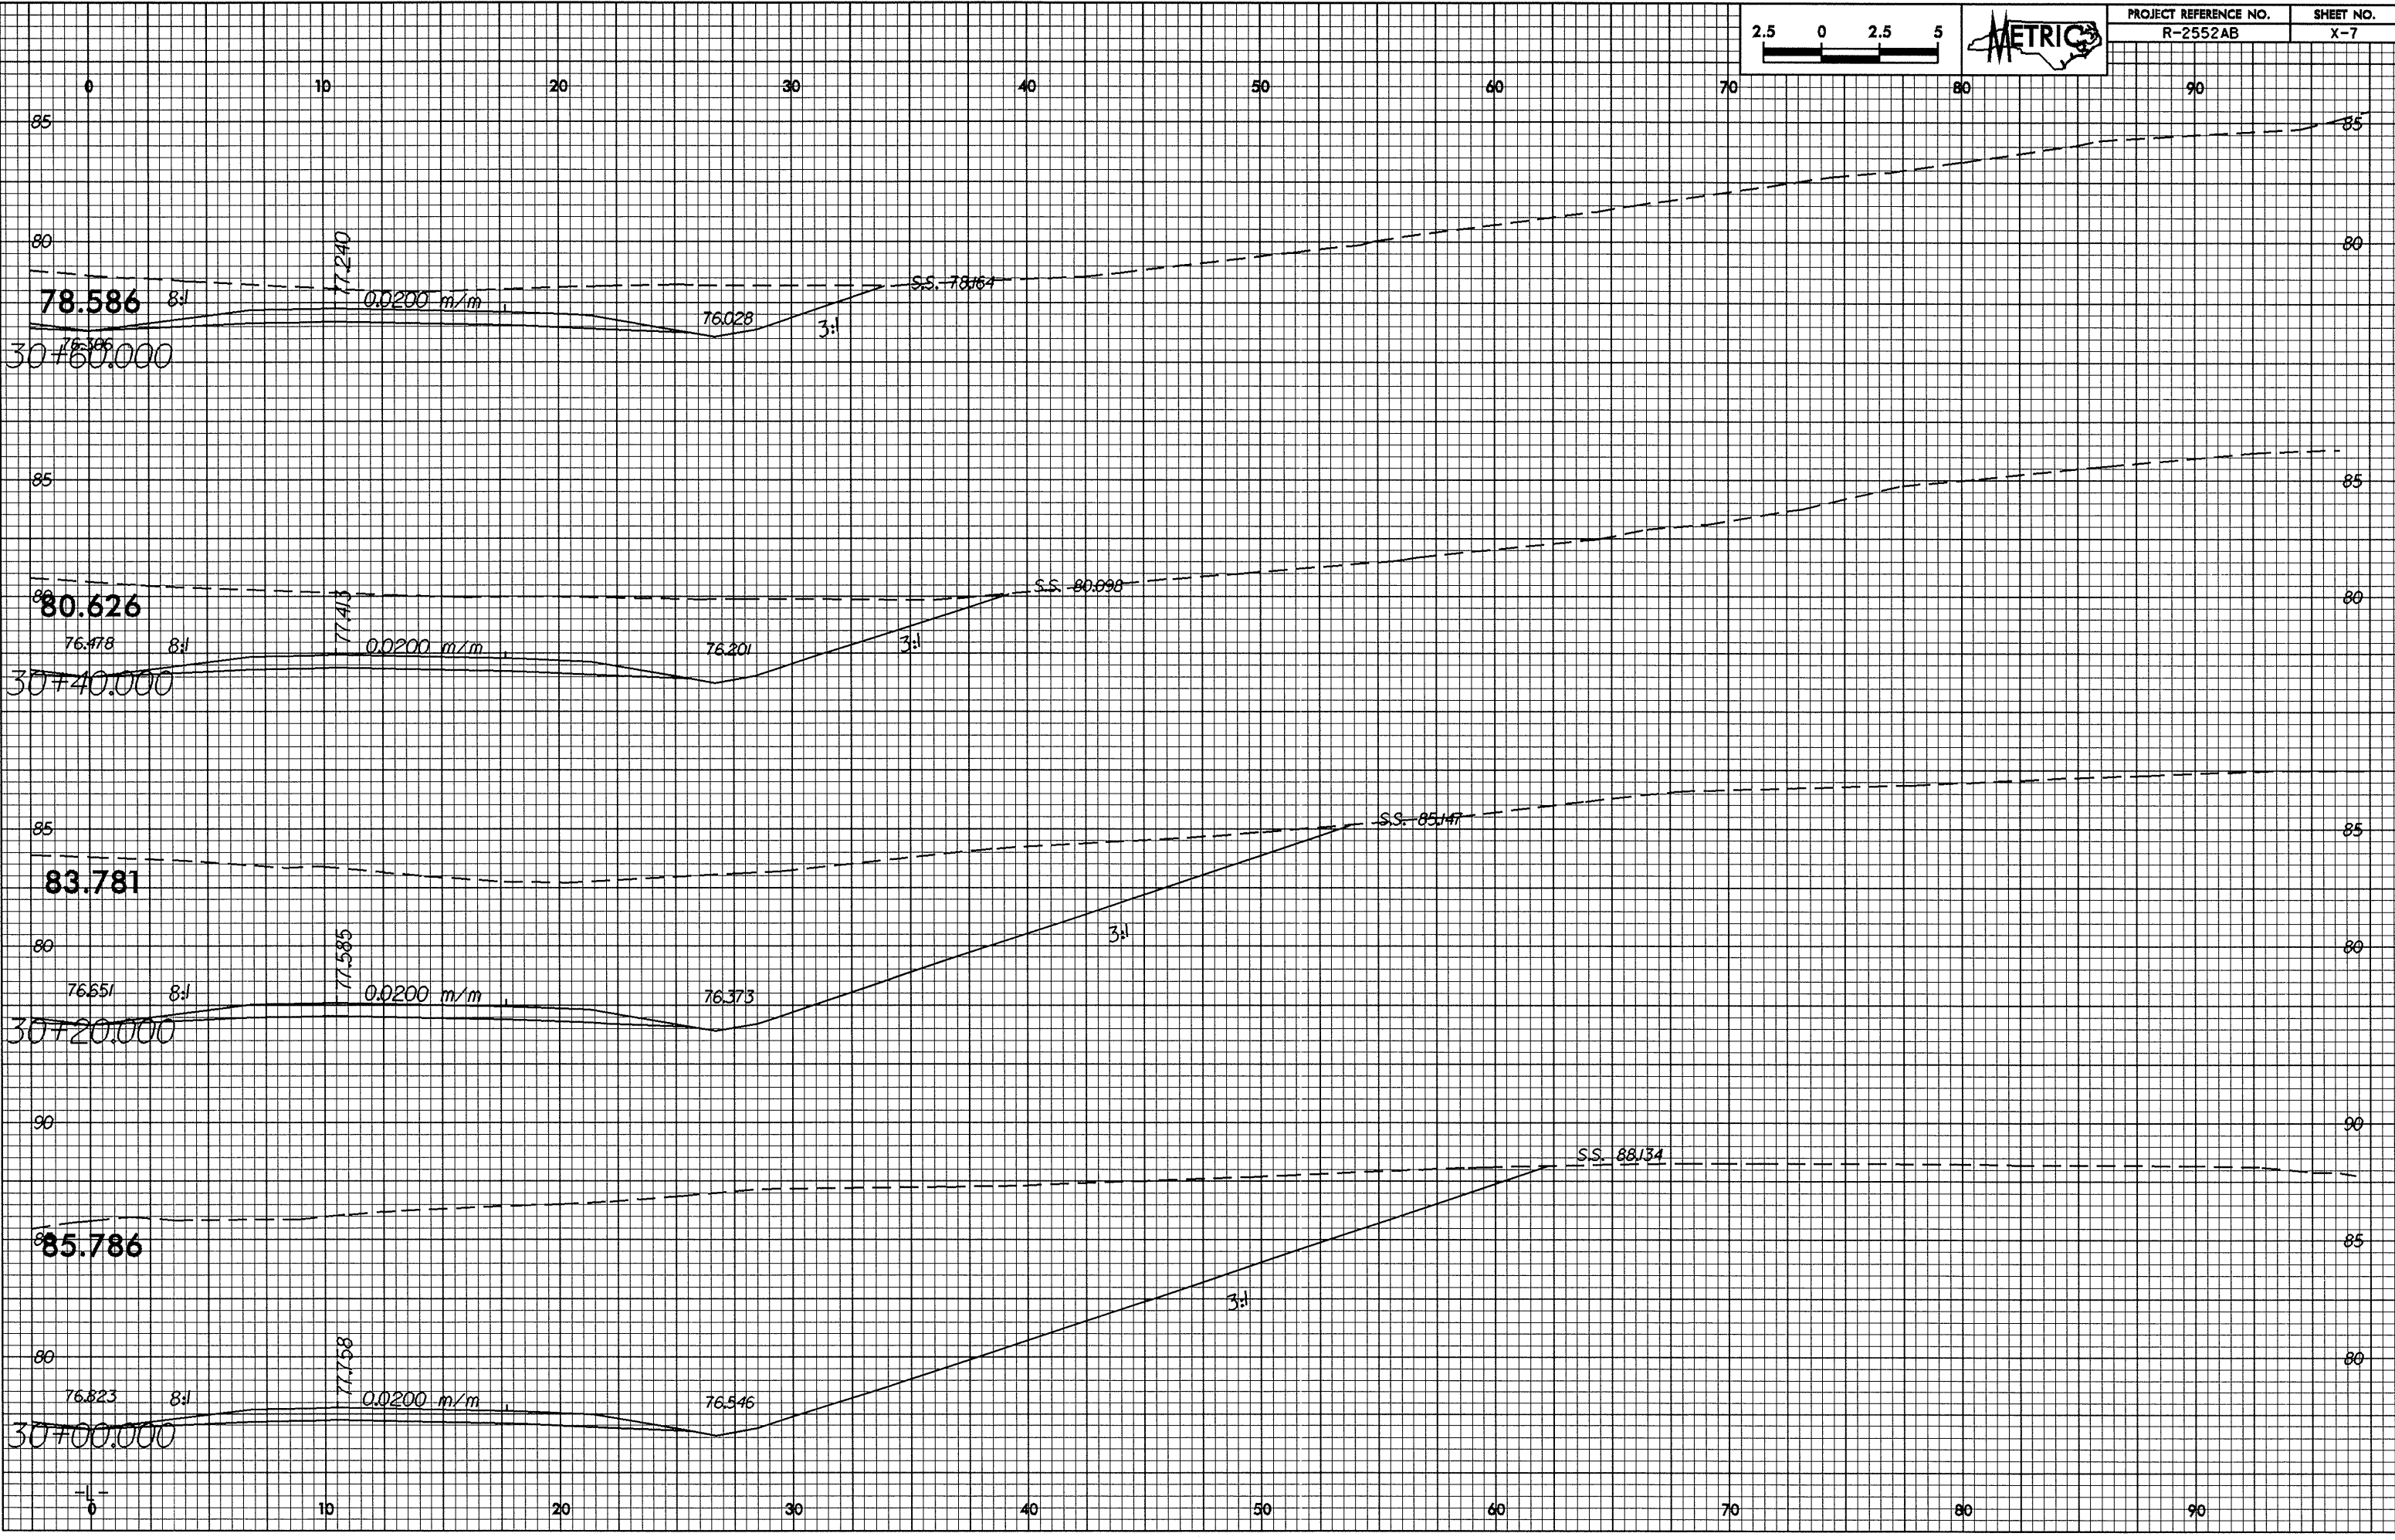

24-Jan-2009 11:05:28 AM R-2552AB.L1.rpt