



0/26/98

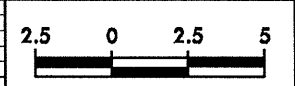

PROJECT REFERENCE NO.
R-2552AB

SHEET NO.
X-5

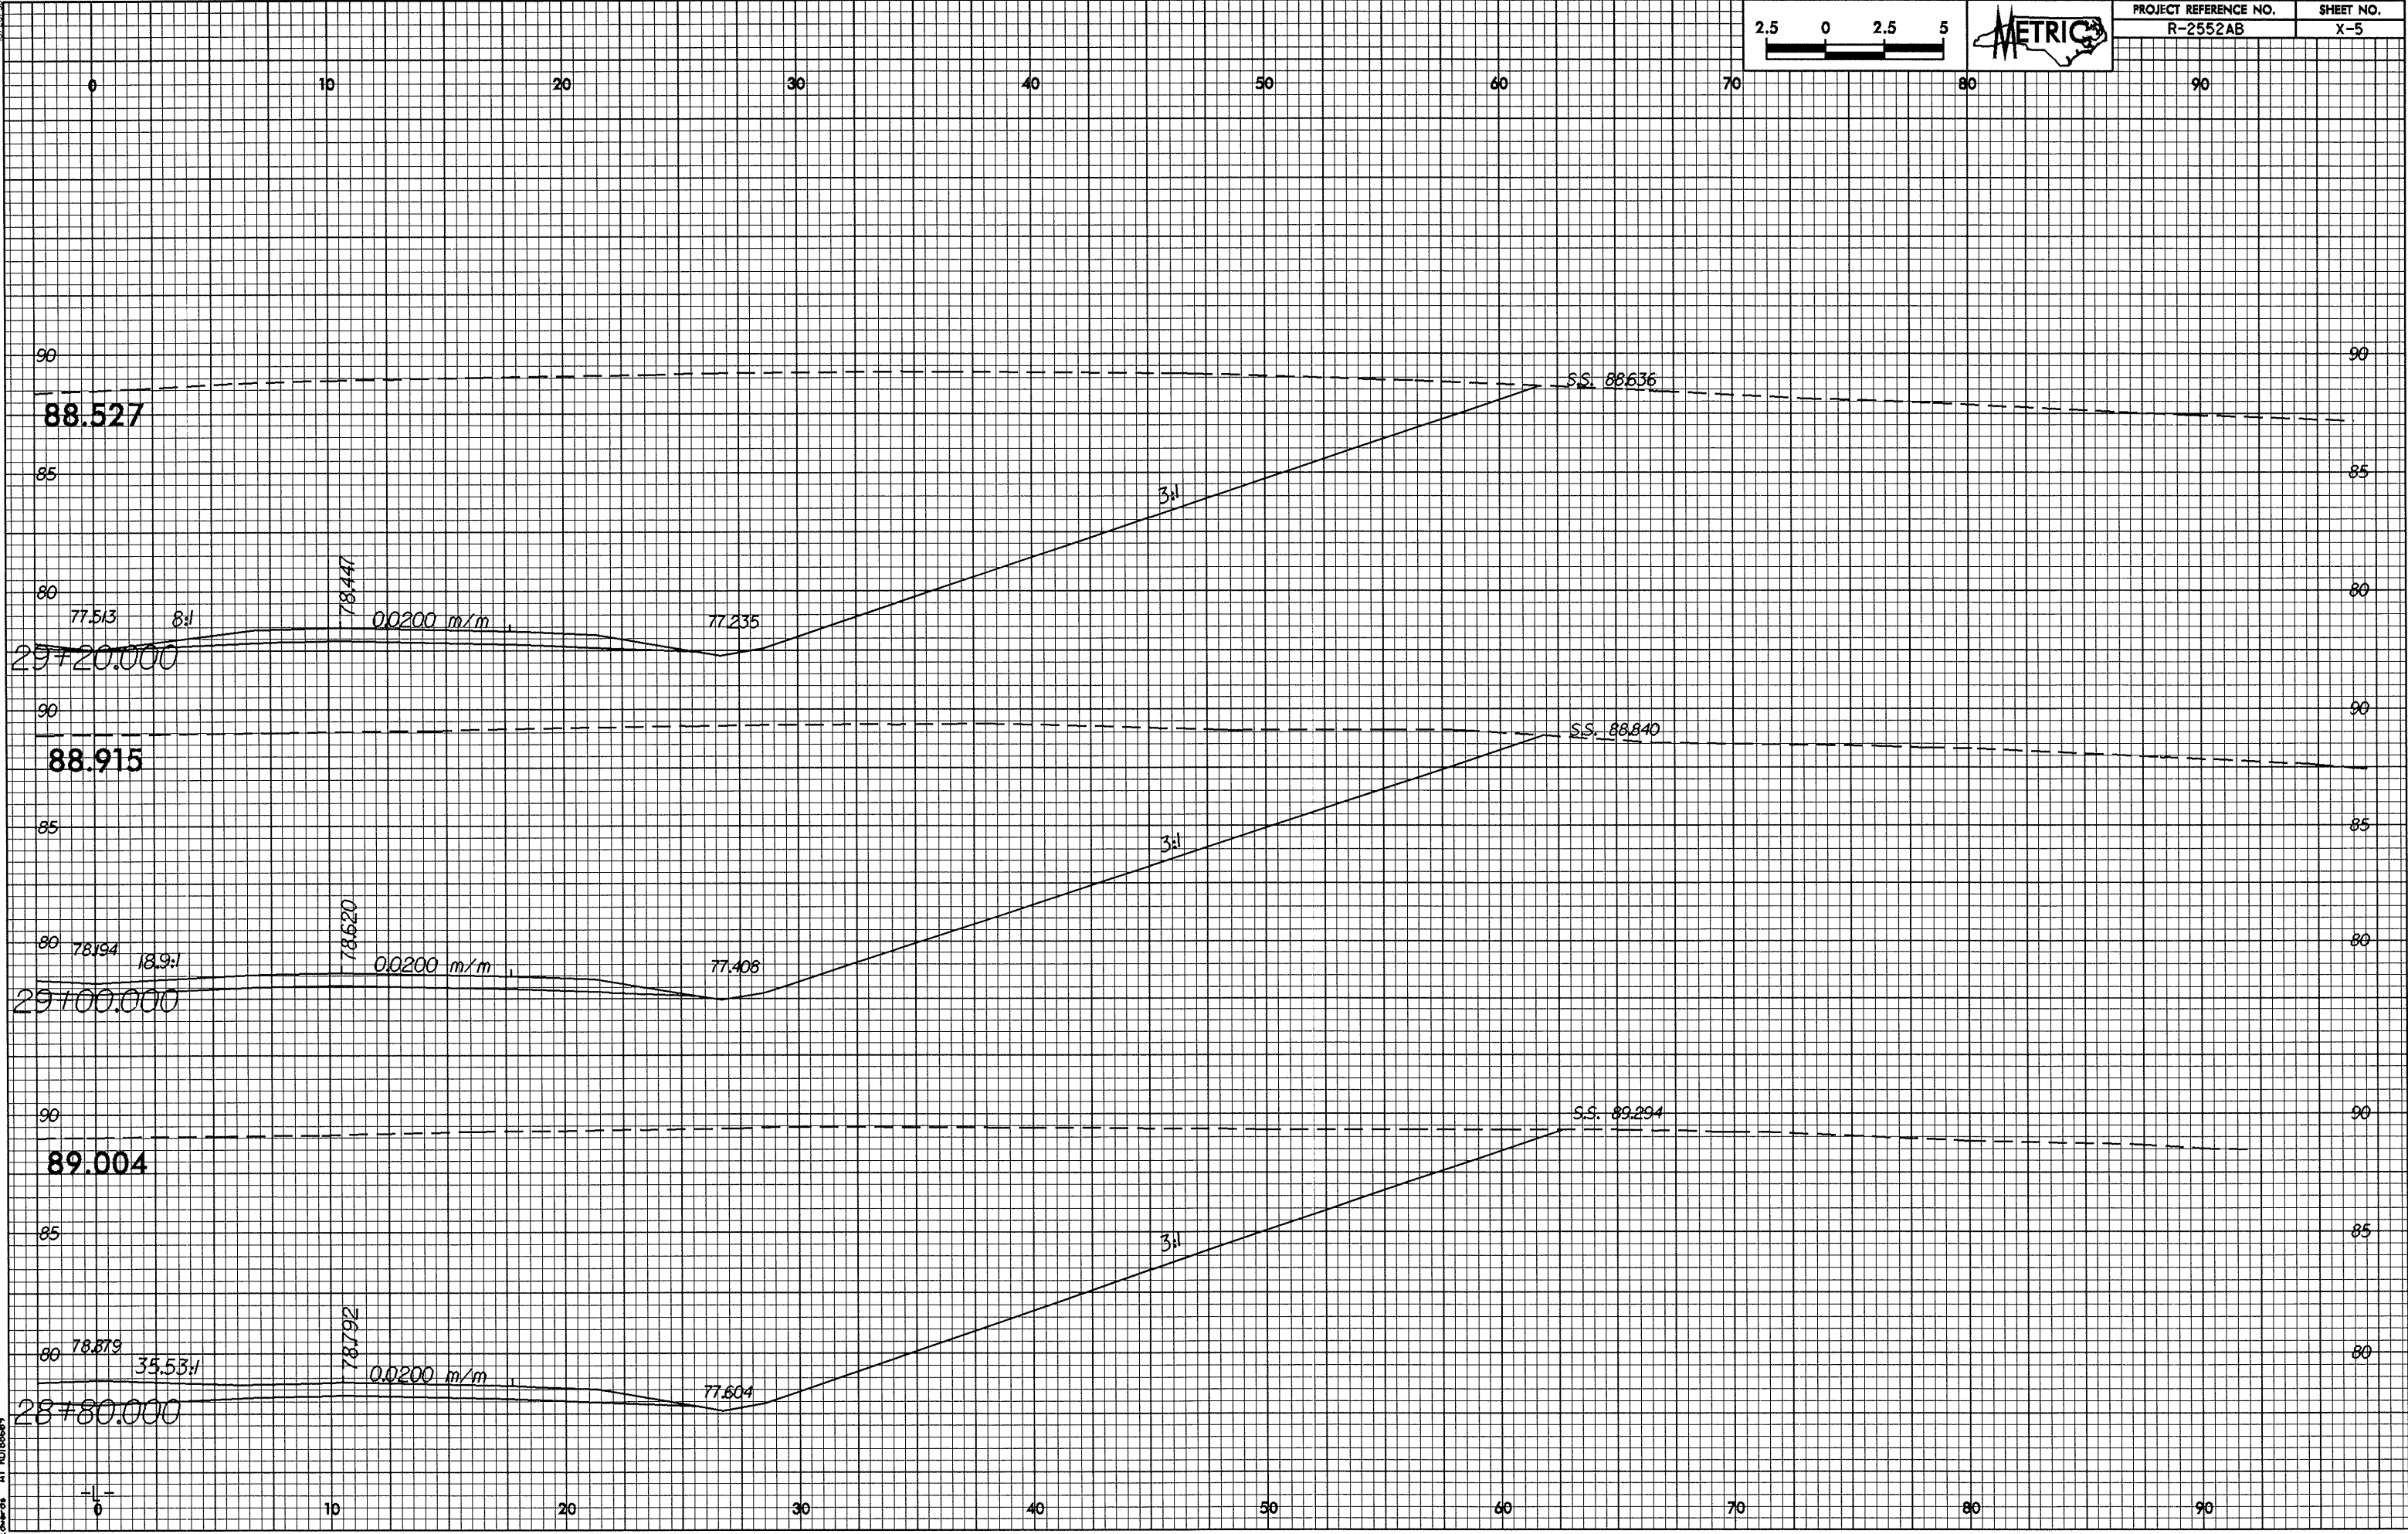

24-JAN-2005 11:03 AM
R-2552AB.X-5.L1.mpl