
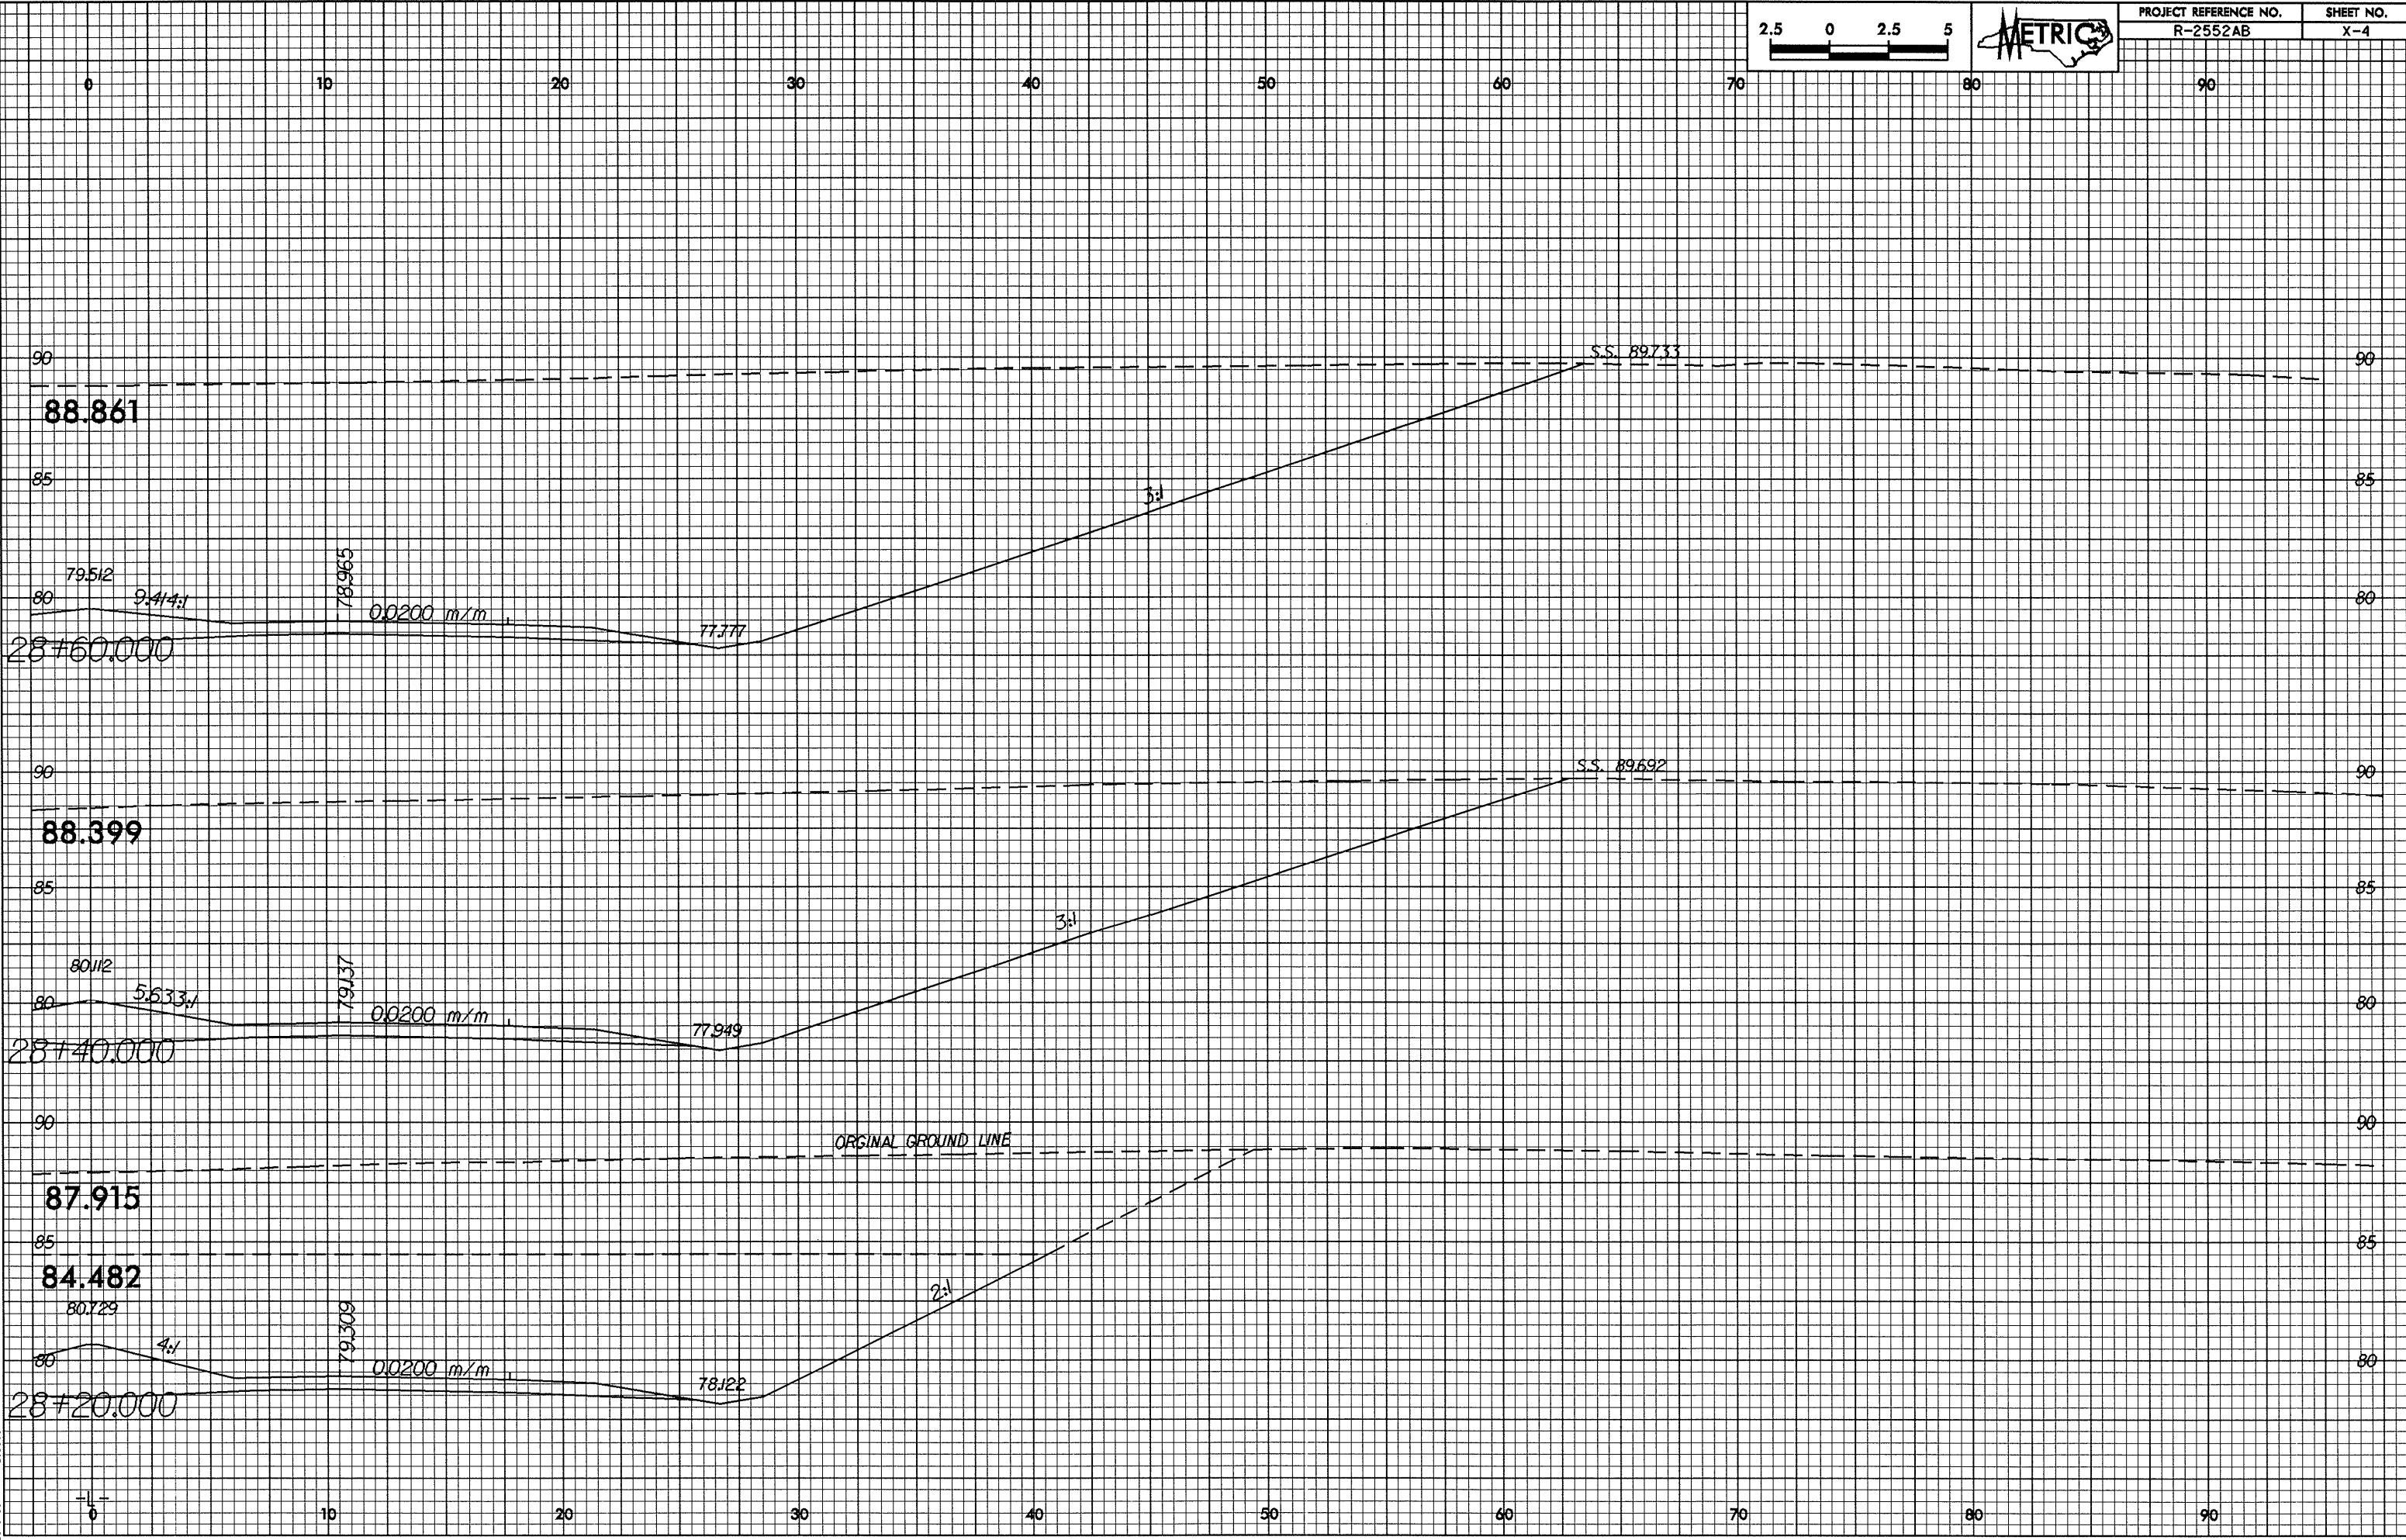


0.25/2.5

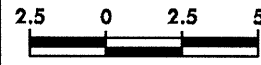

24-JAN-2005 10:52:08 L:\wp