

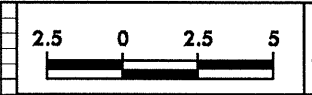
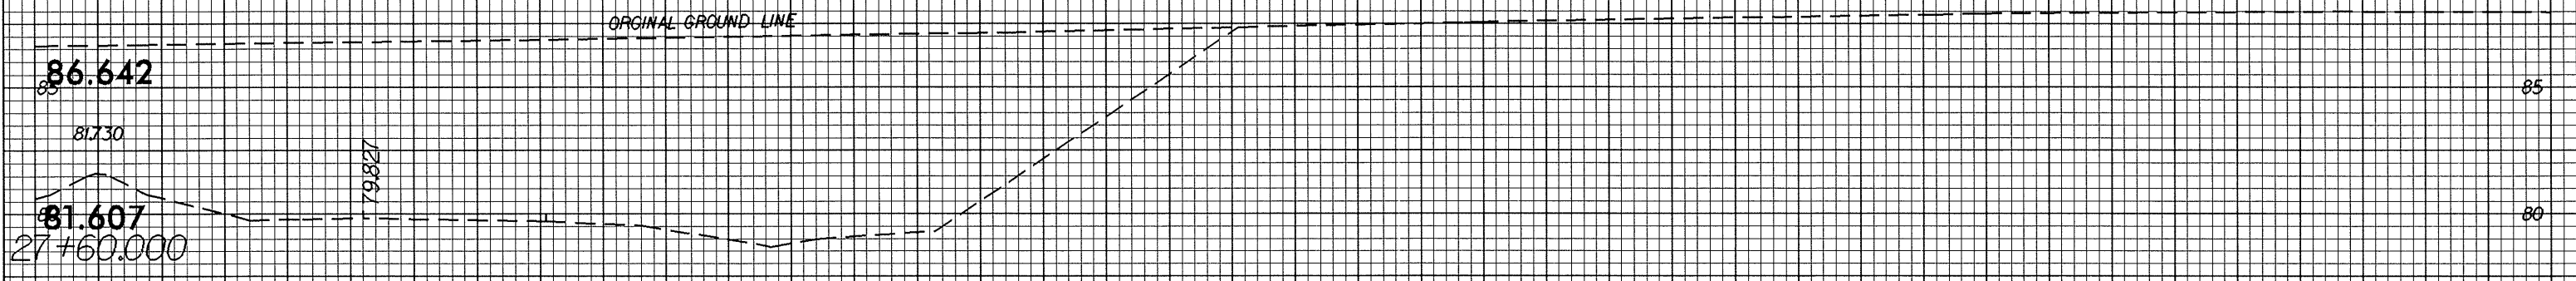


10/26/08

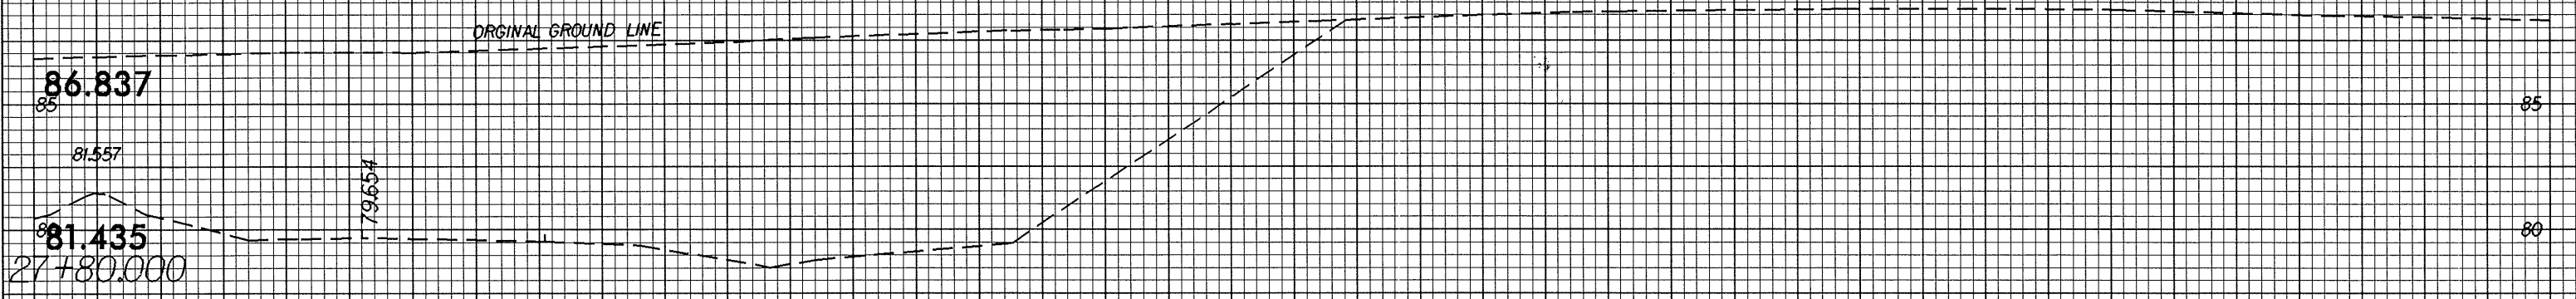

0 10 20 30 40 50 60 70 80 90

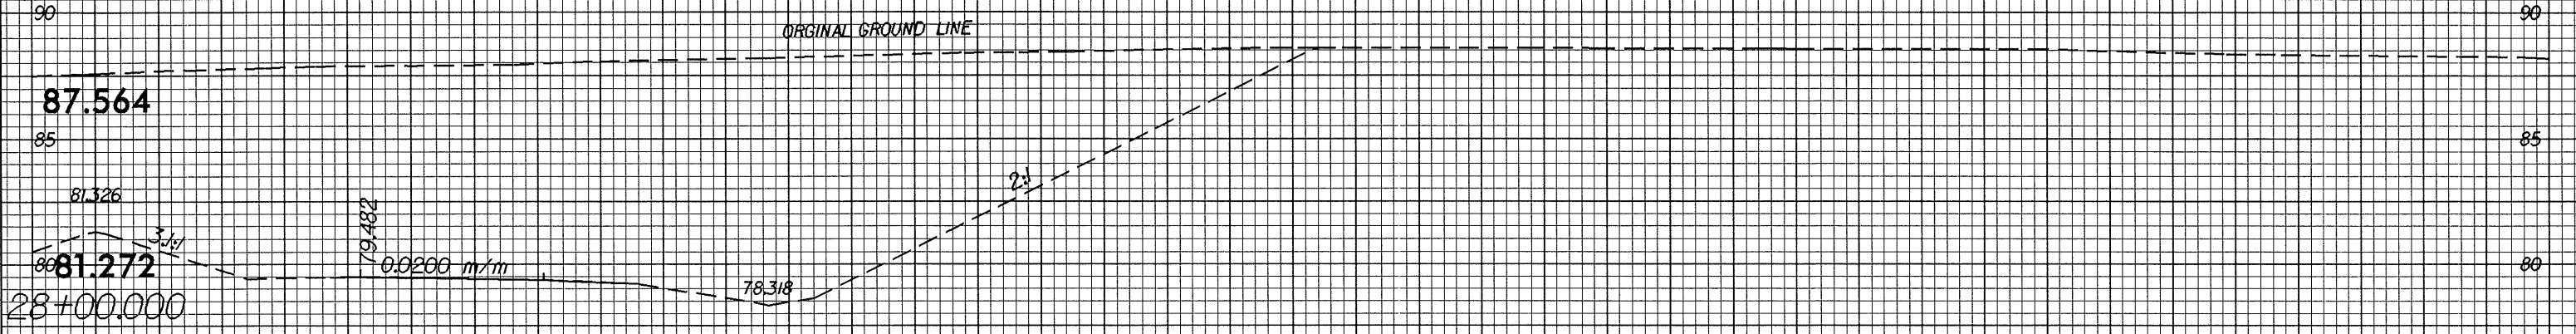

0 10 20 30 40 50 60 70 80 90

24-JAN-2009 11:55:24 R-2552AB.X-3.dwg
 1/23/09
 R-2552AB