


CLEARING AND GRUBBING EROSION CONTROL FOR CONSTRUCTION SHEET 4

NOTE: PLACE TEMPORARY ROCK SEDIMENT DAMS TYPE - B AND TEMPORARY ROCK SILT CHECKS TYPE - A AT DRAINAGE OUTLETS.


FOR ROW AND EASEMENT LOCATION, SEE PLAN SHEET 4

**DETAIL 'A' SLOPE PROTECTION (Not to Scale)**

Type of Liner	CLASS	RIP RAP	FILTER FABRIC
LINE 1	16+35 TO 17+00 RT	140	15
LINE 2	16+35 TO 17+25 LT	45	85

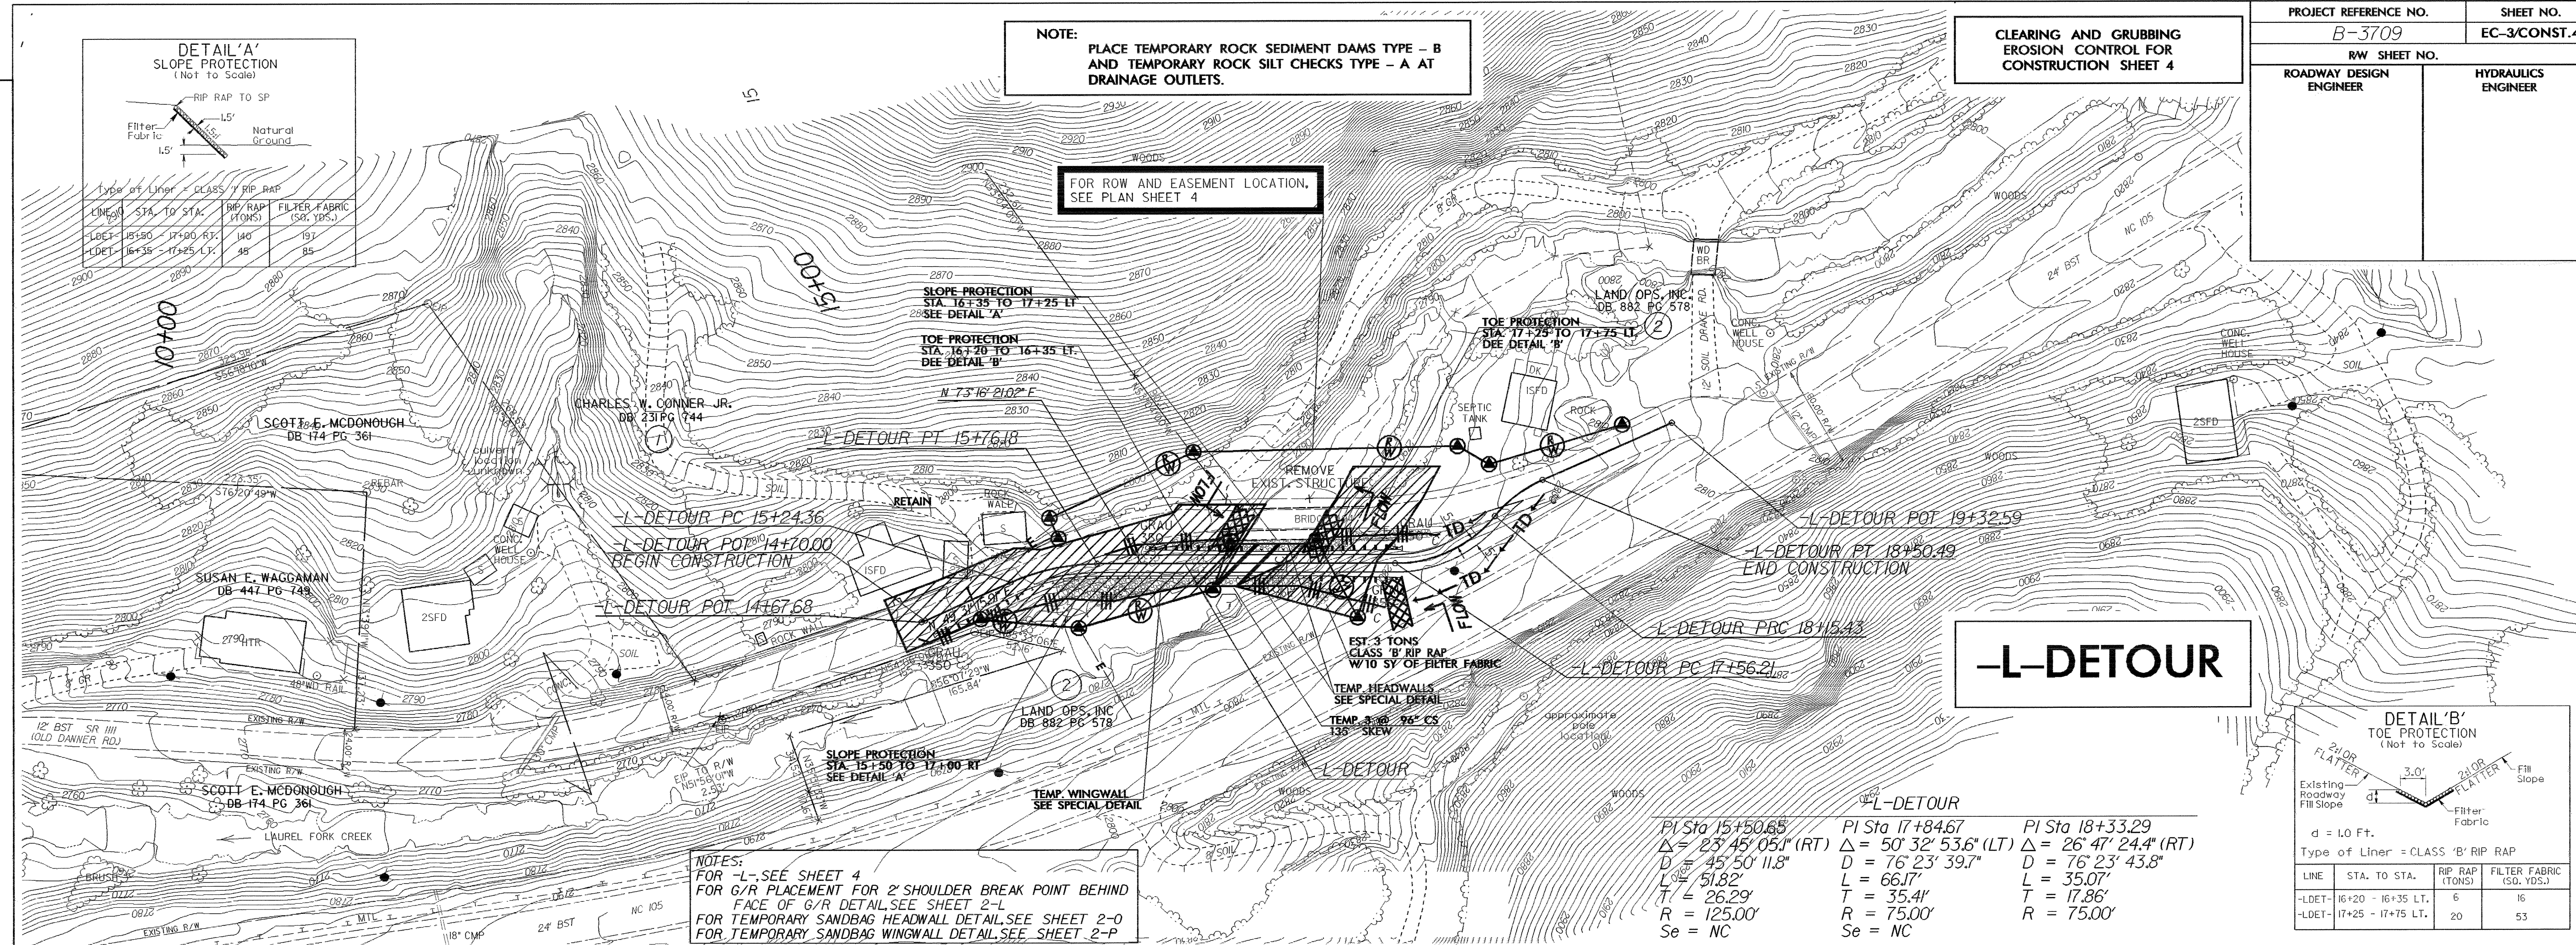

REVISIONS

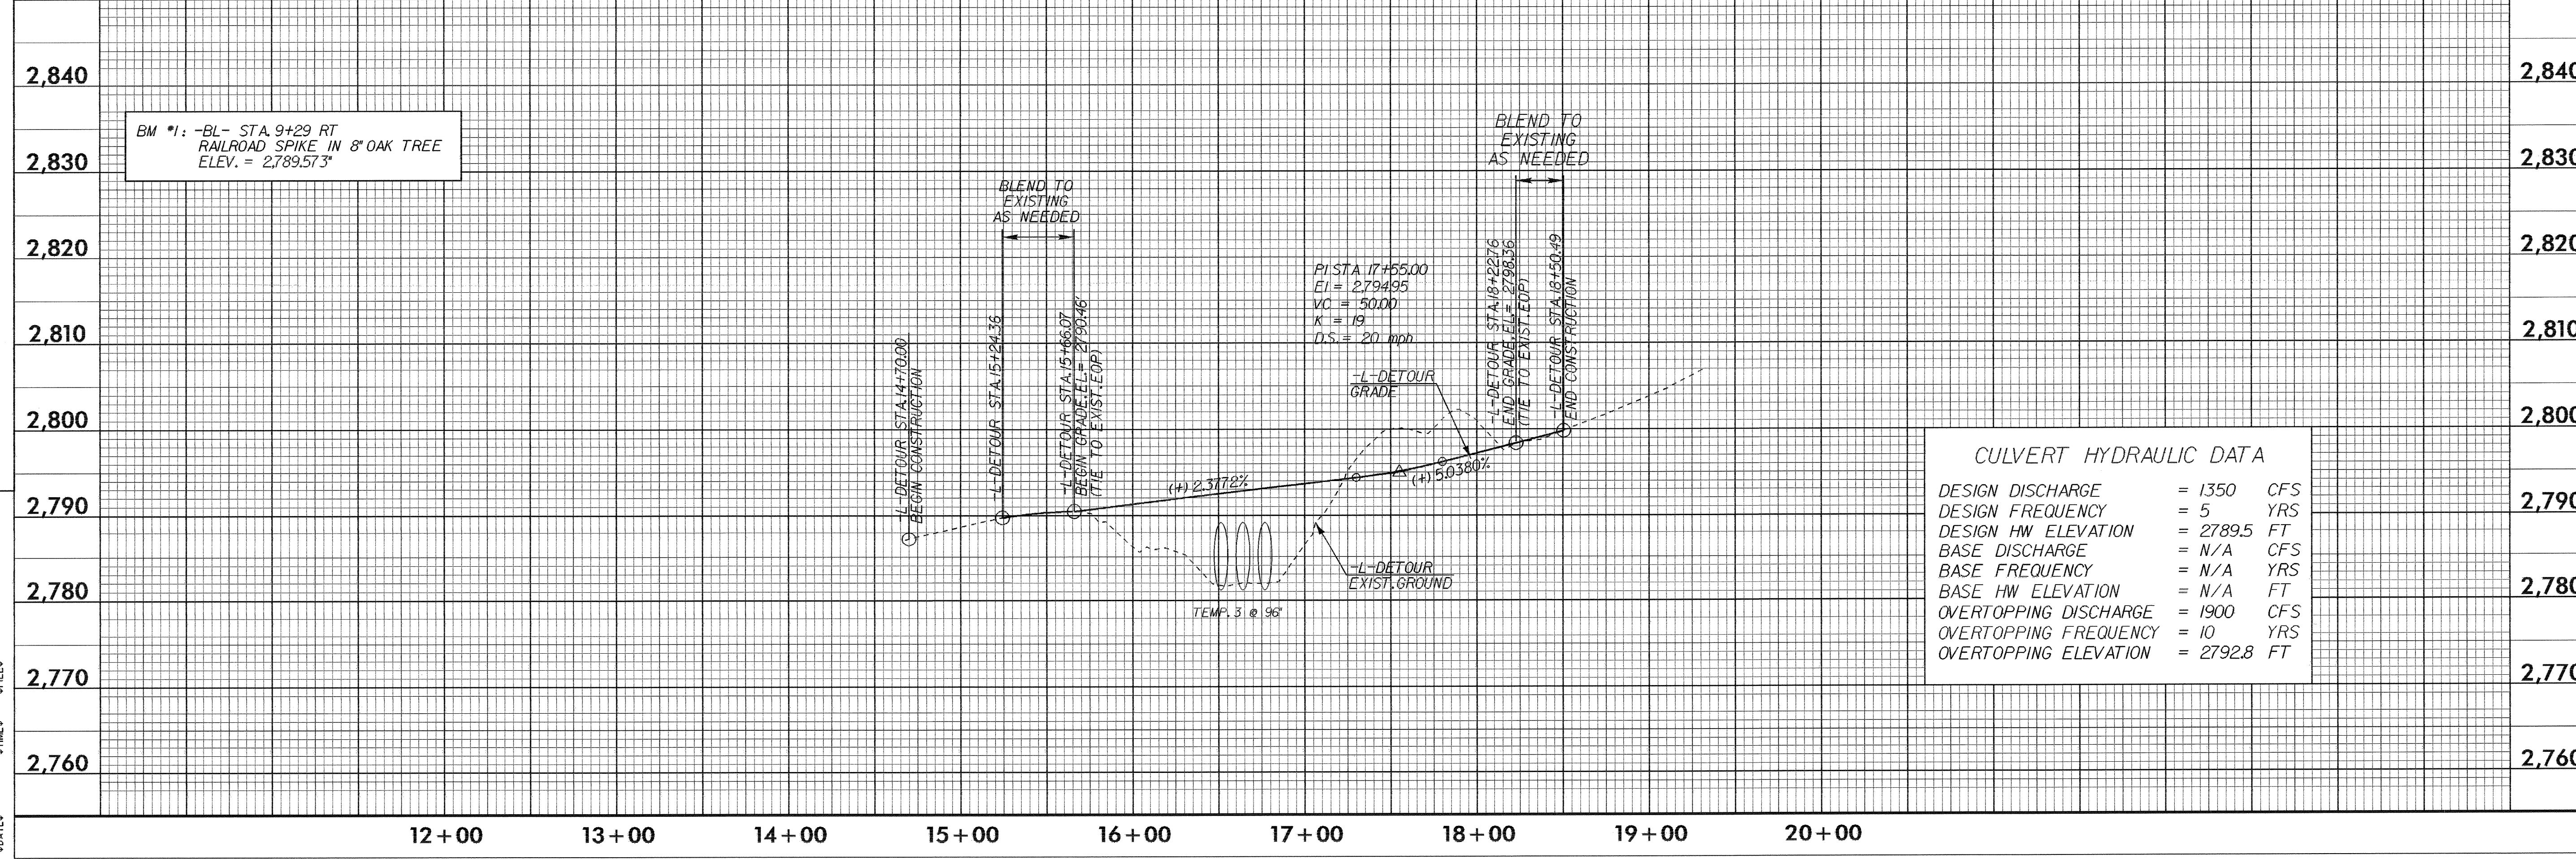

DATE: \$DATE\$ TIME: \$TIME\$ \$FILES\$